
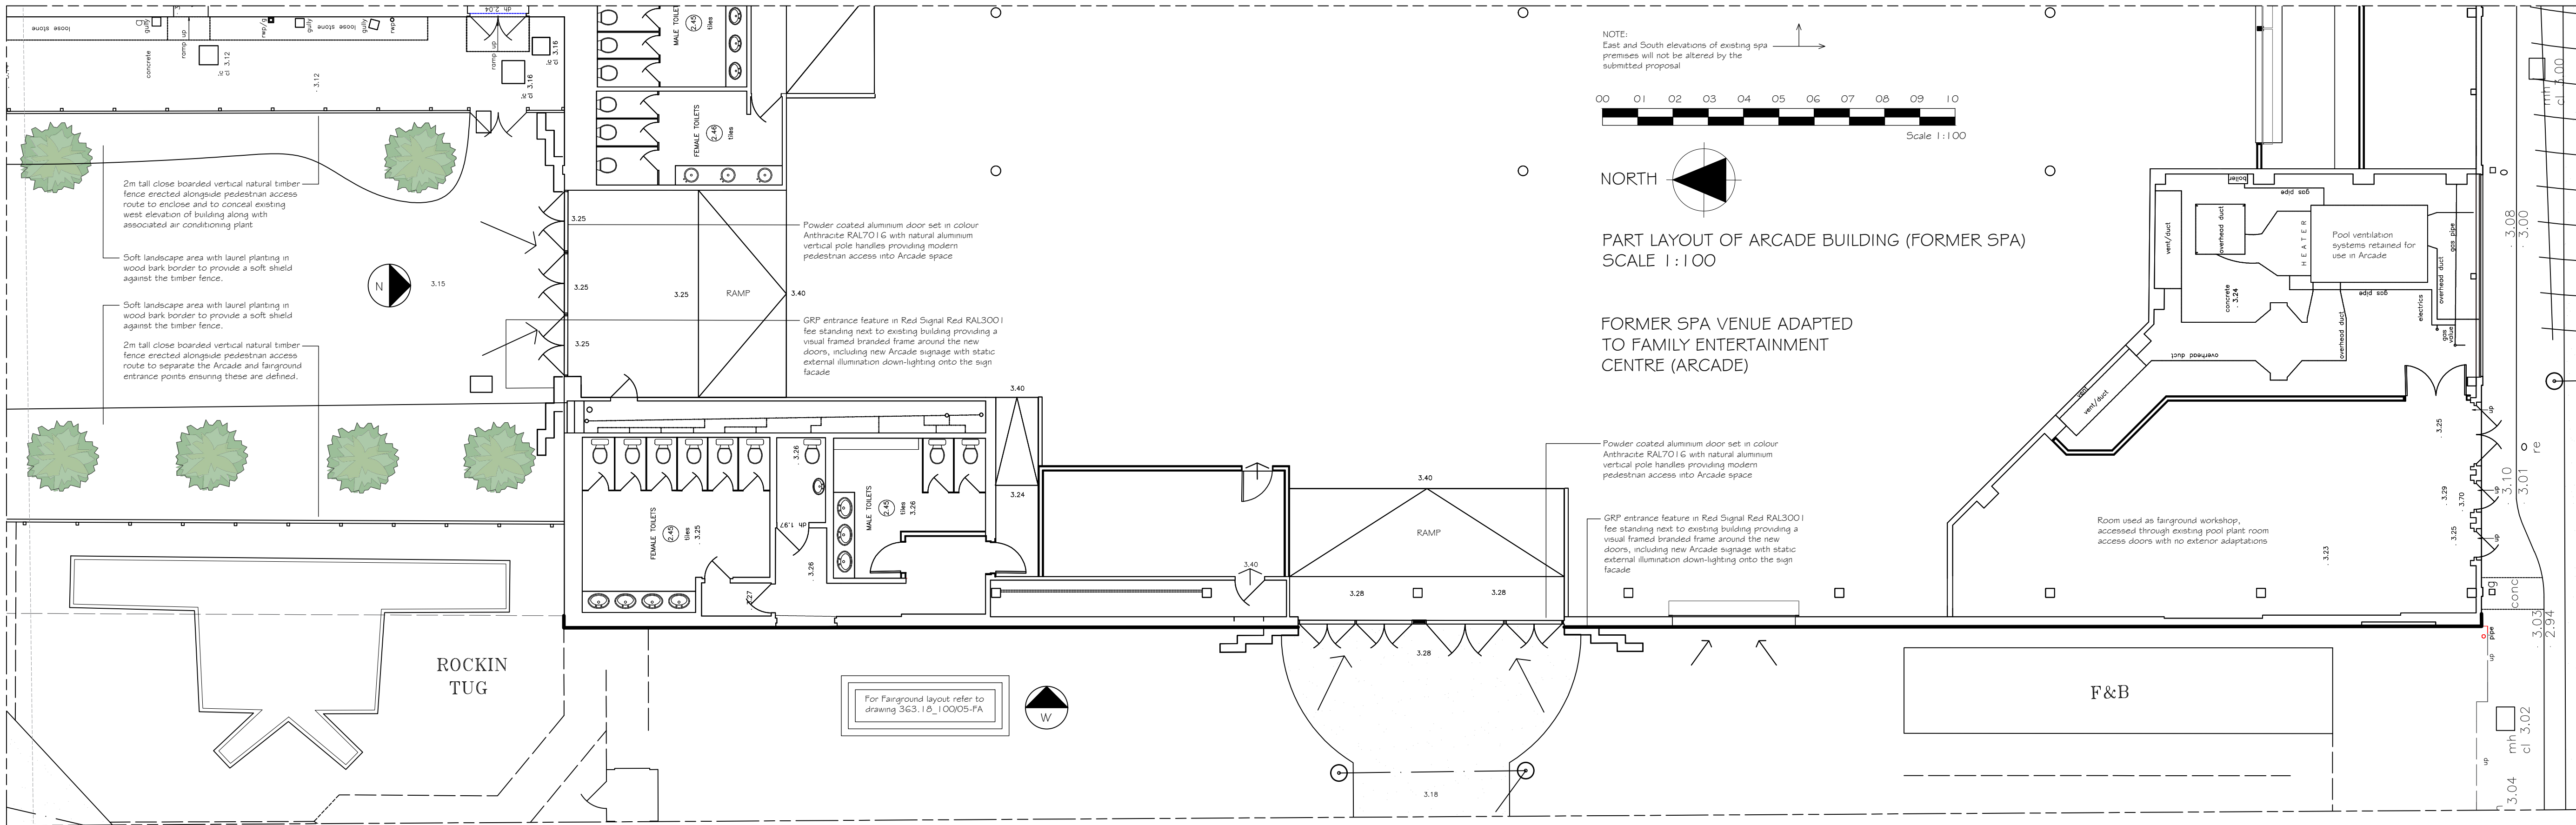


PART LAYOUT OF ARCADE BUILDING (FORMER SPA)
SCALE 1:100

FORMER SPA VENUE ADAPTED TO
FAMILY ENTERTAINMENT
CENTRE (ARCADE)

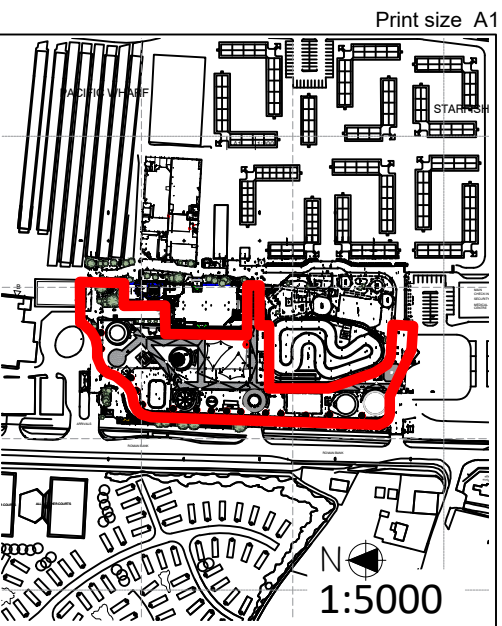

- ☐ AS BUILT DRAWING
- ☐ LICENSING
- ☐ SURVEY
- ☐ CONSTRUCTION ISSUE
- ☒ TENDER ISSUE
- ☐ BUILDING REGULATIONS
- ☒ LPA SUBMISSION
- ☐ LPA PRE-APP DRAWING
- ☐ FEASIBILITY DRAWING
- ☐ CLIENT APPROVAL
- ☐ REVISION

Rev	Date	Description
01	6/1/0	preliminary
02	6/1/0	update WIP
03	6/1/0	update WIP
04	6/1/0	update WIP
05	6/1/0	update WIP
06	6/1/0	update WIP
07	7/1/0	update WIP
08	7/1/0	update WIP
09	7/1/0	TENDER
10	08/10/21	update to 2021 FG layout

Relevant Areas:

Customer BRAND:

Butlin's

Project:
NEW FAIRGROUND &
ARCADE DEVELOPMENT


Client:
BUTLINS RESORT
ROMAN BANK
SKEGNESS
FE25 1NJ




Drawn: JD Approved: OCT 2021
Scale: 1:100 @ A1 PRINT SIZE

Sheet Description:
NEW ARCADE LAYOUT PLAN &
PROPOSED ELEVATIONS

Sheet Number:
IPL18_131.62_105
Issue:
10-LPA

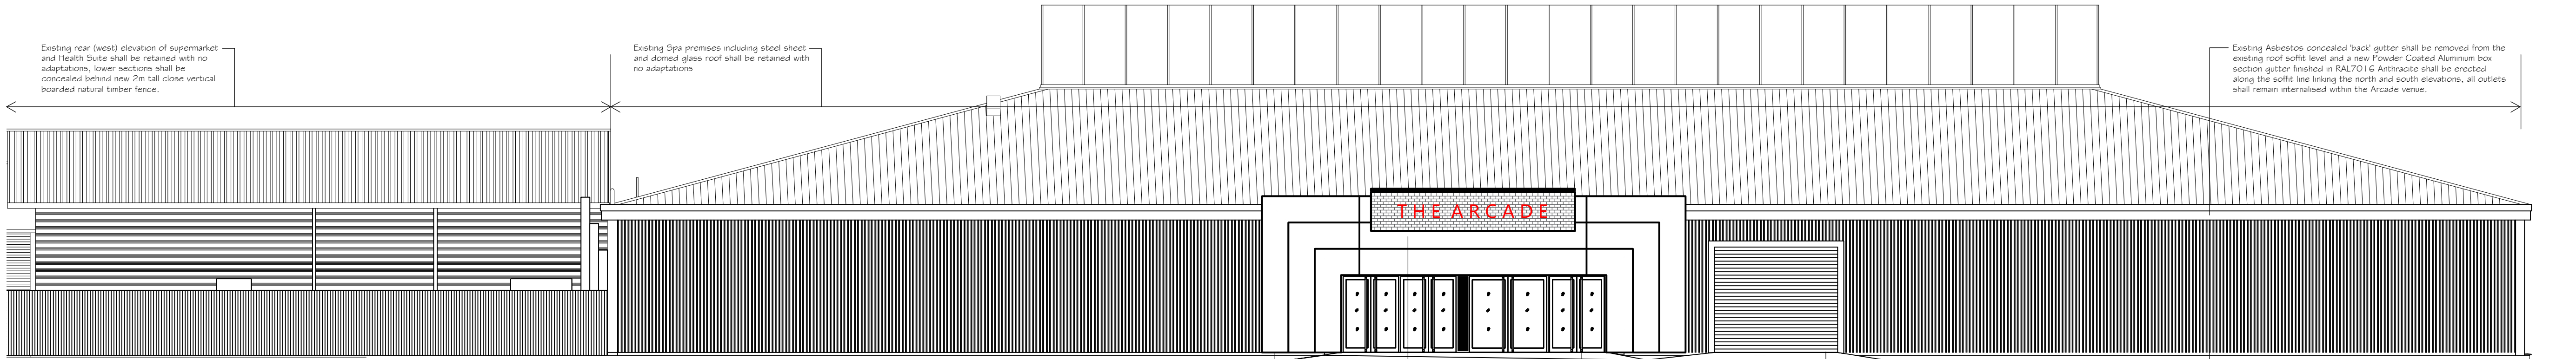

PROPOSED WEST ELEVATION OF SPA BUILDING (EXPOSED BY DEMOLITION)
SCALE 1:100

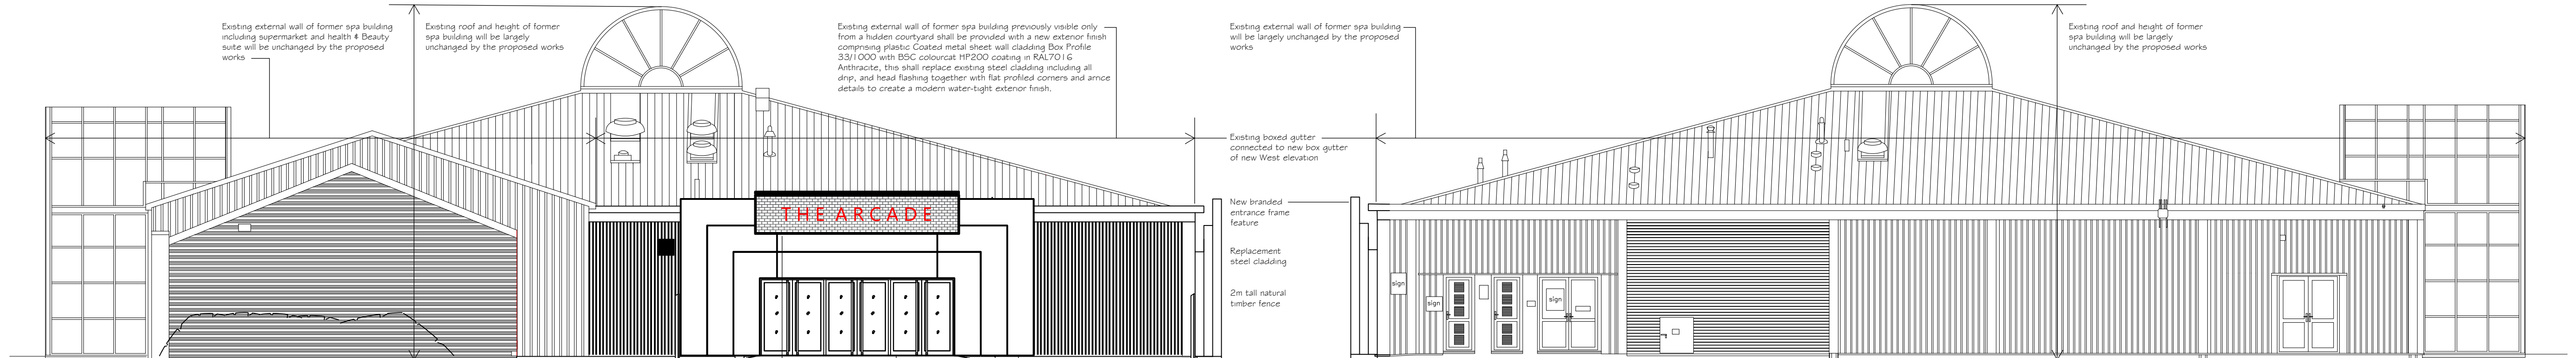

PROPOSED NORTH ELEVATION OF SPA BUILDING (EXPOSED BY DEMOLITION)
SCALE 1:100

PROPOSED SOUTH ELEVATION OF SPA BUILDING
SCALE 1:100