


**D. DUNKERLEY & SON**  
**JOINERS**  
**HOGSTHORPE**  
 TEL (01754) 872371  
 FAX. (01754) 872361

RE: PROP. KEBAB UNIT, BUTLINS, SKEGNESS.

Ref. 00/BUT/031

EXISTING WHITE  
 PAINTED SHIP LAP  
 BOARDING


HEIGHT OF  
 BEAM  
 BEHIND SIGN

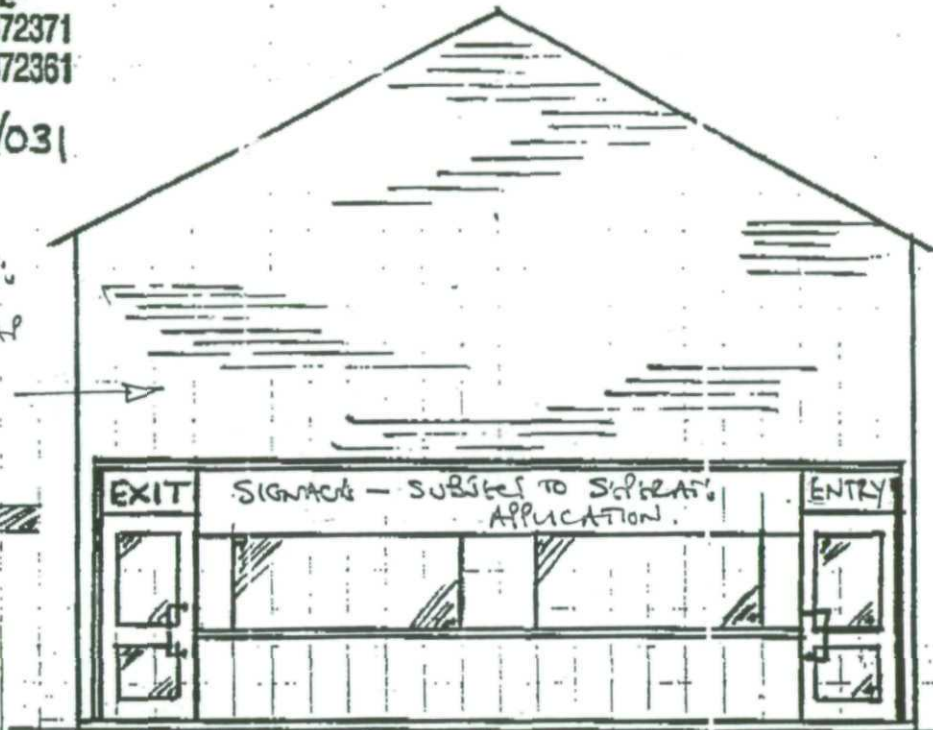

(END) FRONT ELEVATION

**APPROVED**  
**PLAN**  
**DATE 8/6**


GAS  
 SUPPLY

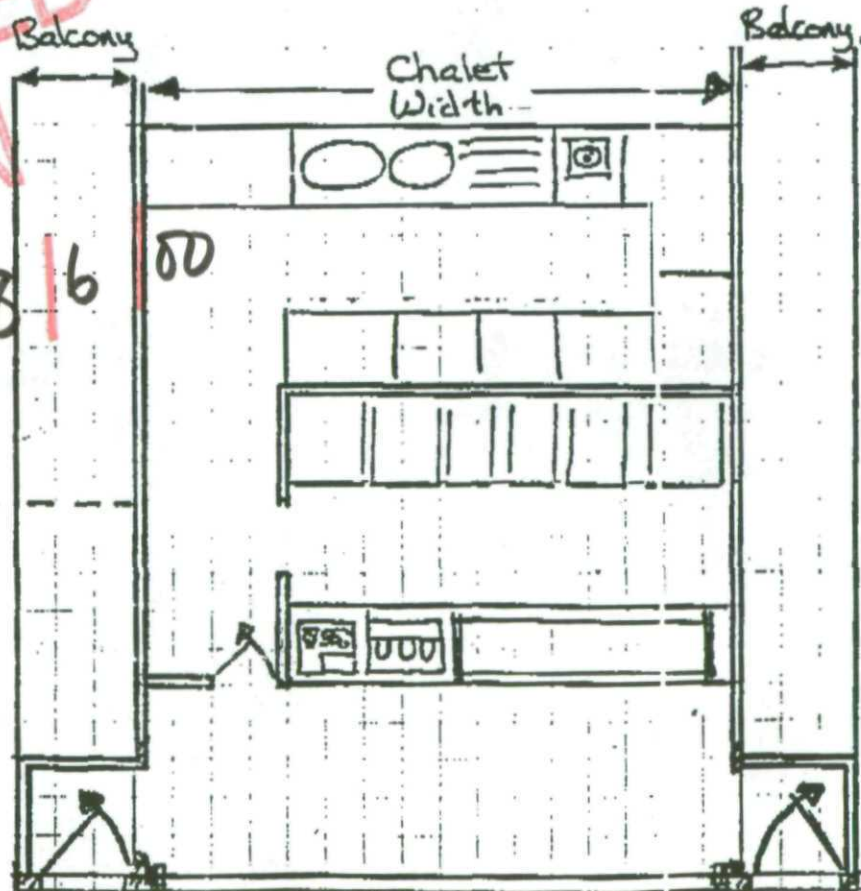

PLAN

4.2.20-1-25

APPROVED  
PLAN  
DATE 8/6 00

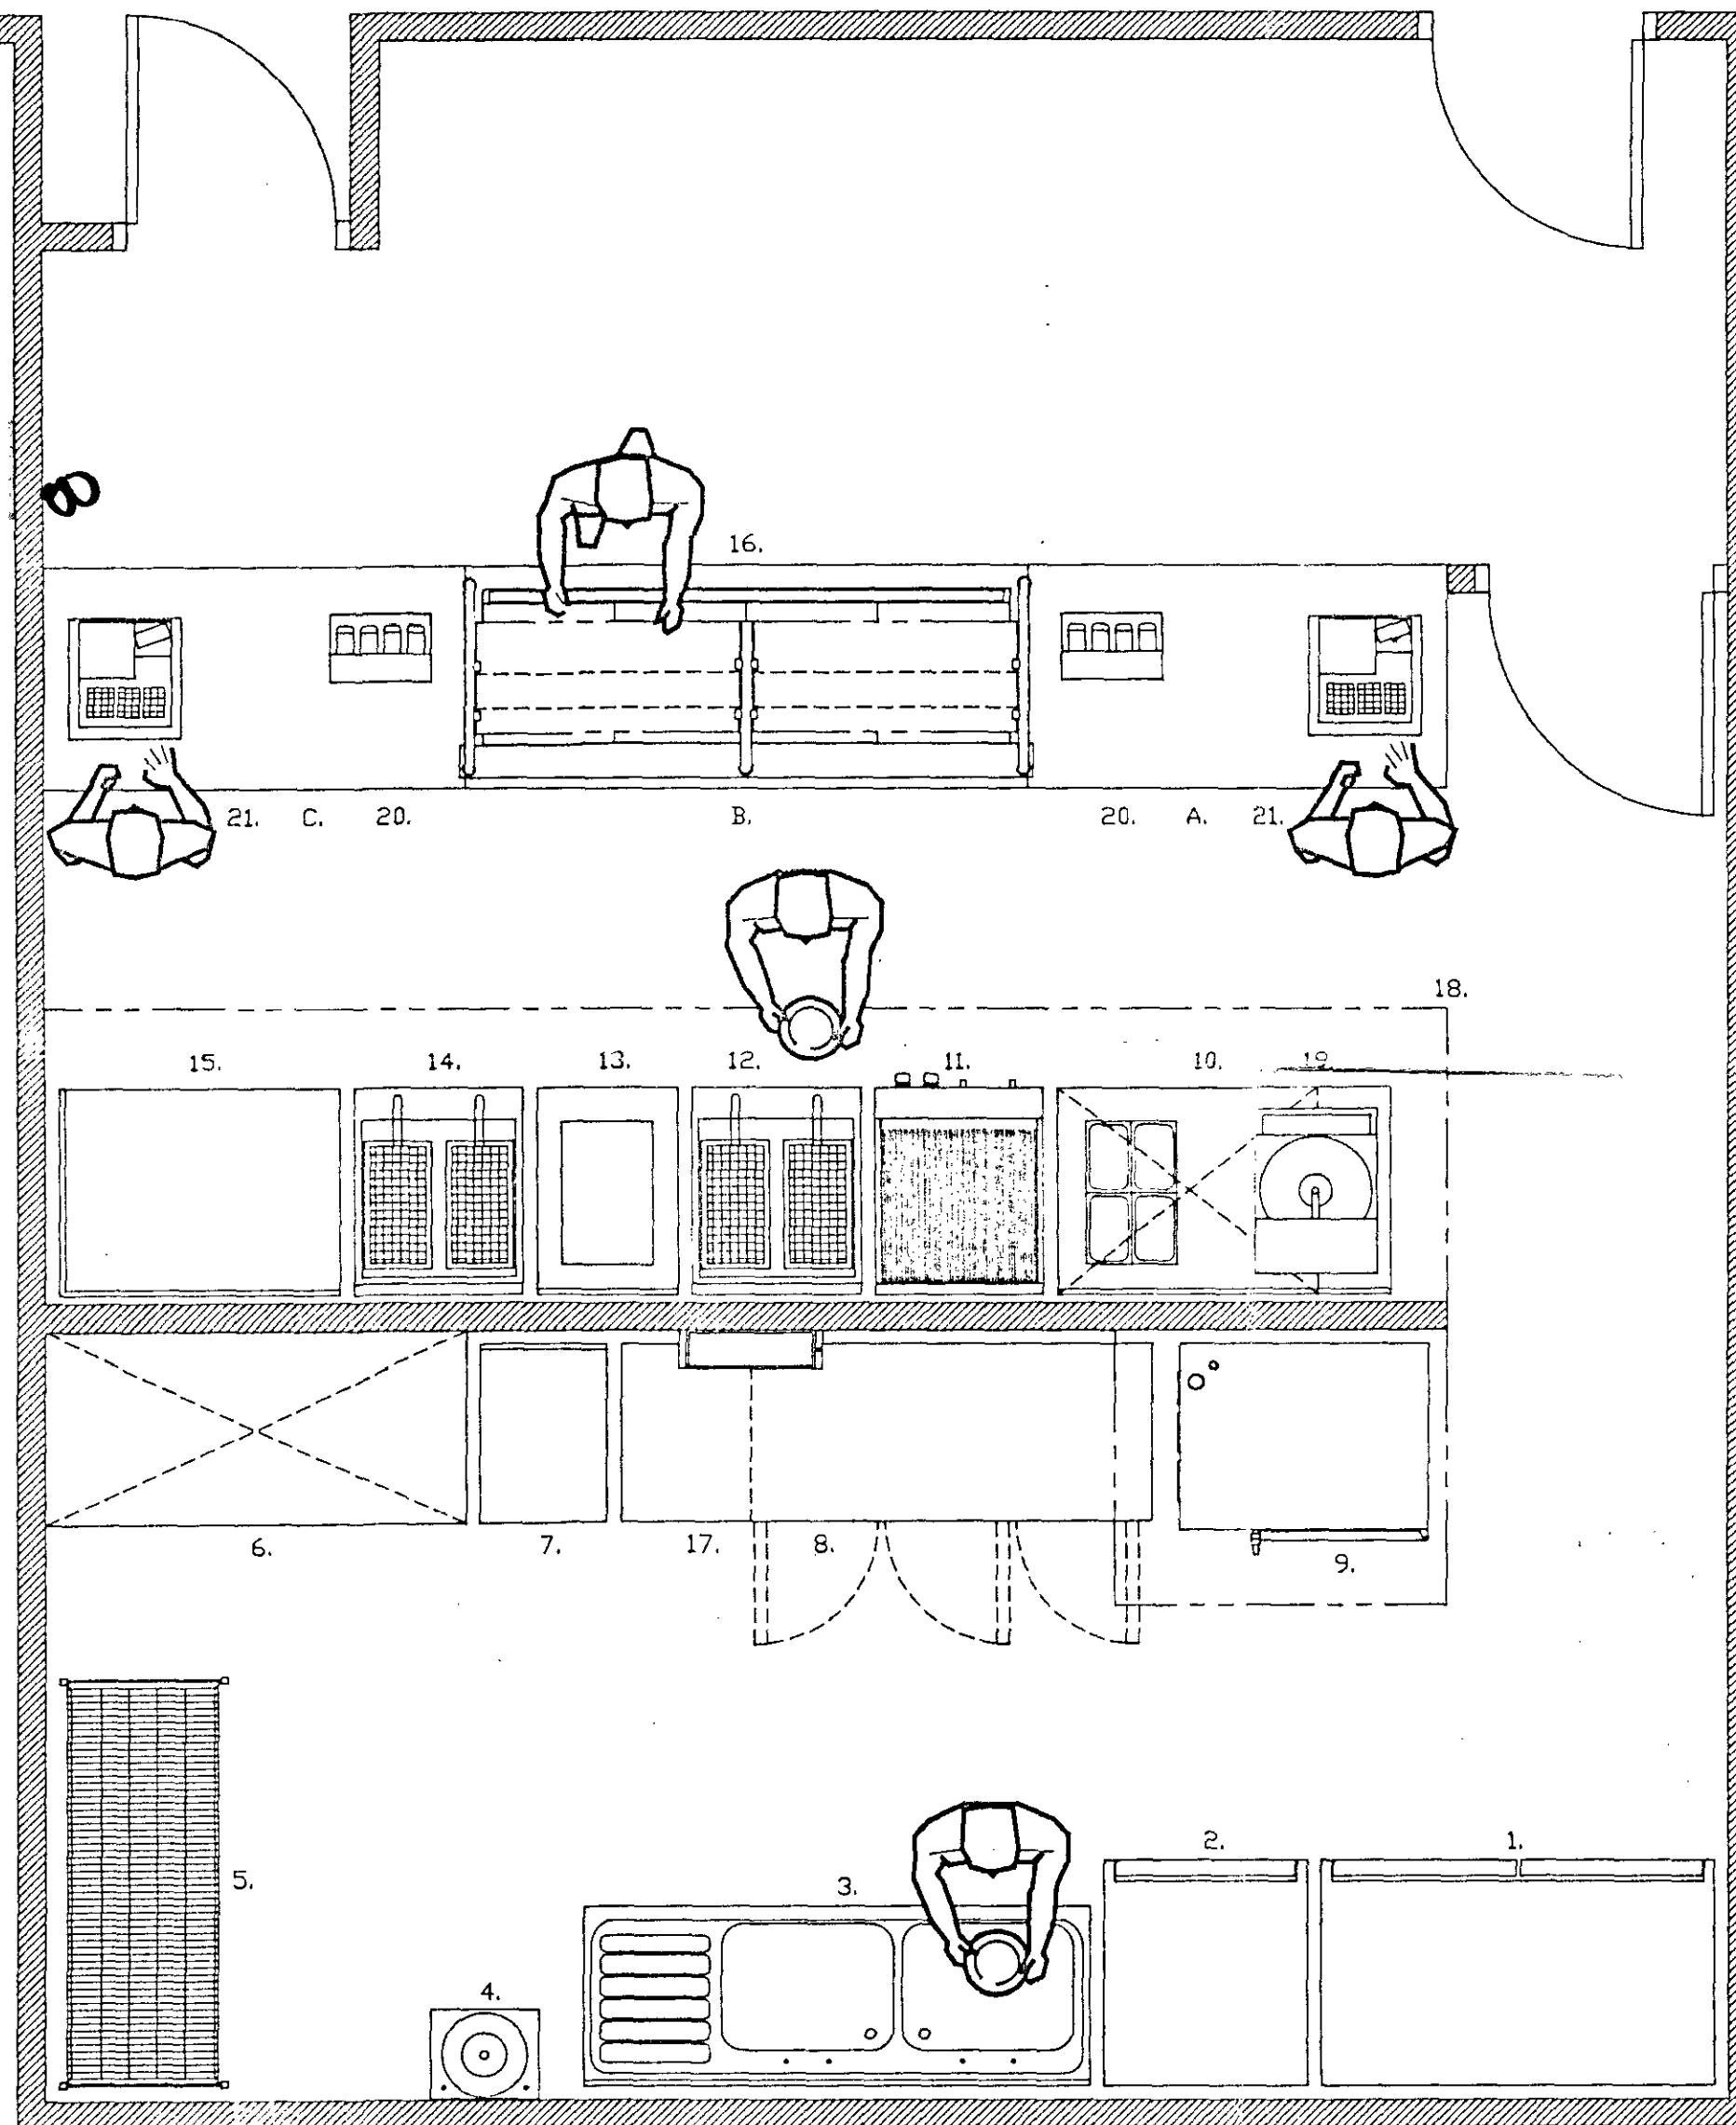

# SCHEDULE OF EQUIPMENT

1. DOUBLE-DOOR DEEP FREEZE SERVICE CABINET.
2. SINGLE-DOOR REFRIGERATED SERVICE CABINET.
3. DOUBLE BOWL SINGLE DRAINER SINK UNIT.
4. WALL MOUNTED WASH HAND BASIN.
5. FOUR-TIER SHELVING UNIT.
6. COKE STATION.
7. WALL BENCH.
8. THREE-DOOR REFRIGERATED STORAGE COUNTER.
9. TEN-GRID COMBINATION OVEN WITH STAND.
- 10.. BAIN MARIE/HOTCUPBOARD UNIT.
- 11.. CHARCOAL GRILL.
12. TWIN PAN DEEP FAT FRYER.
13. CHIP DUMP UNIT.
14. TWIN PAN DEEP FAT FRYER.
15. WORKTOP STORAGE UNIT.
16. FRONT SERVICE COUNTER COMPRISING-  
A. PLAIN TOP CASH/COLD BEVERAGES SECTION.  
B. BLOWN AIR REFRIGERATED DISPLAY SECTION.  
C. PLAIN TOP CASH/COLD BEVERAGES SECTION.
17. WALL MOUNTED INSECT CONTROL UNIT.
18. SHAPED VENTILATION CANOPY - By others.
19. EXISTING KEBAB UNIT.
20. '2 OFF' POST MIX HEADS - By others.
21. '2 OFF' CASH REGISTERS - By others.

## AMENDMENTS.

Revision	Detail.	Date.
-	-	-



## PROJECT MANAGEMENT

Suite 3, 9-11 High St., Hampton, Middlesex, TW12 2SA  
Tel: 0181 941 4225 Fax: 0181 979 4692

THIS DRAWING IS CONFIDENTIAL AND THE PROPERTY OF REES PROJECT MANAGEMENT. IT MUST NOT BE COPIED OR SHOWN TO OTHERS WITHOUT OUR WRITTEN CONSENT.

### CLIENT

BUTLINS 2000 - SKEGNESS


### DETAIL

Chicken/Kebab Unit Proposals

DRAWN J.King. DATE 14th January 2000

SCALE 1:25 CHECKED BY

DRAWING No. E317/2 REV

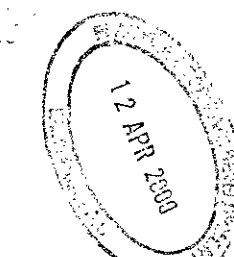





This drawing is the copyright of The Paul Robinson Partnership and can only be reproduced with their written permission.

This drawing is not to be scaled

Any discrepancies on site are to be notified to The Paul Robinson Partnership.

This drawing has been prepared for Planning and Building Regulation purposes only and does not constitute or form part of any contract unless specifically annexed thereto in writing by The Paul Robinson Partnership.

On this drawing the term 'client' means the client named in the title block

NOTES

Reproduced from Ordnance Survey Superplan Data Crown copyright 199

APPROVED  
PLAN  
DATE 8/6/00

12 APR 2000  
S/000/0610/00  
04 MAY 2000  
REVISION

**PAUL ROBINSON PARTNERSHIP**  
ARCHITECTS, SURVEYORS, DESIGN AND PLANNING CONSULTANTS  
THE OLD VICARAGE, CHURCH PLAIN, GREAT YARMOUTH, NORFOLK NFK4 1JL  
(01493) 842219 FAX: (01493) 35

CLIENT:  
**BUTLINS LIMITED**


LOCATION:  
**BUTLINS ENTERTAINMENT RESORT  
ROMAN BANK  
SKEGNESS**

DRAWING TITLE:  
**ORIGINAL O.S. LAYOUT**

SCALE: 1/2500	DRAWING NO: 5346/1
DATE: SEPT 99	DRAWN BY: SPN


This copy has been made by or with the authority of East Lindsey District Council pursuant to section 47 of the Copyright, Design and Patents Act 1988 (the Act). Unless the Act provides a relevant exception to copyright, the copy must not be copied without the prior permission of the copyright owner.



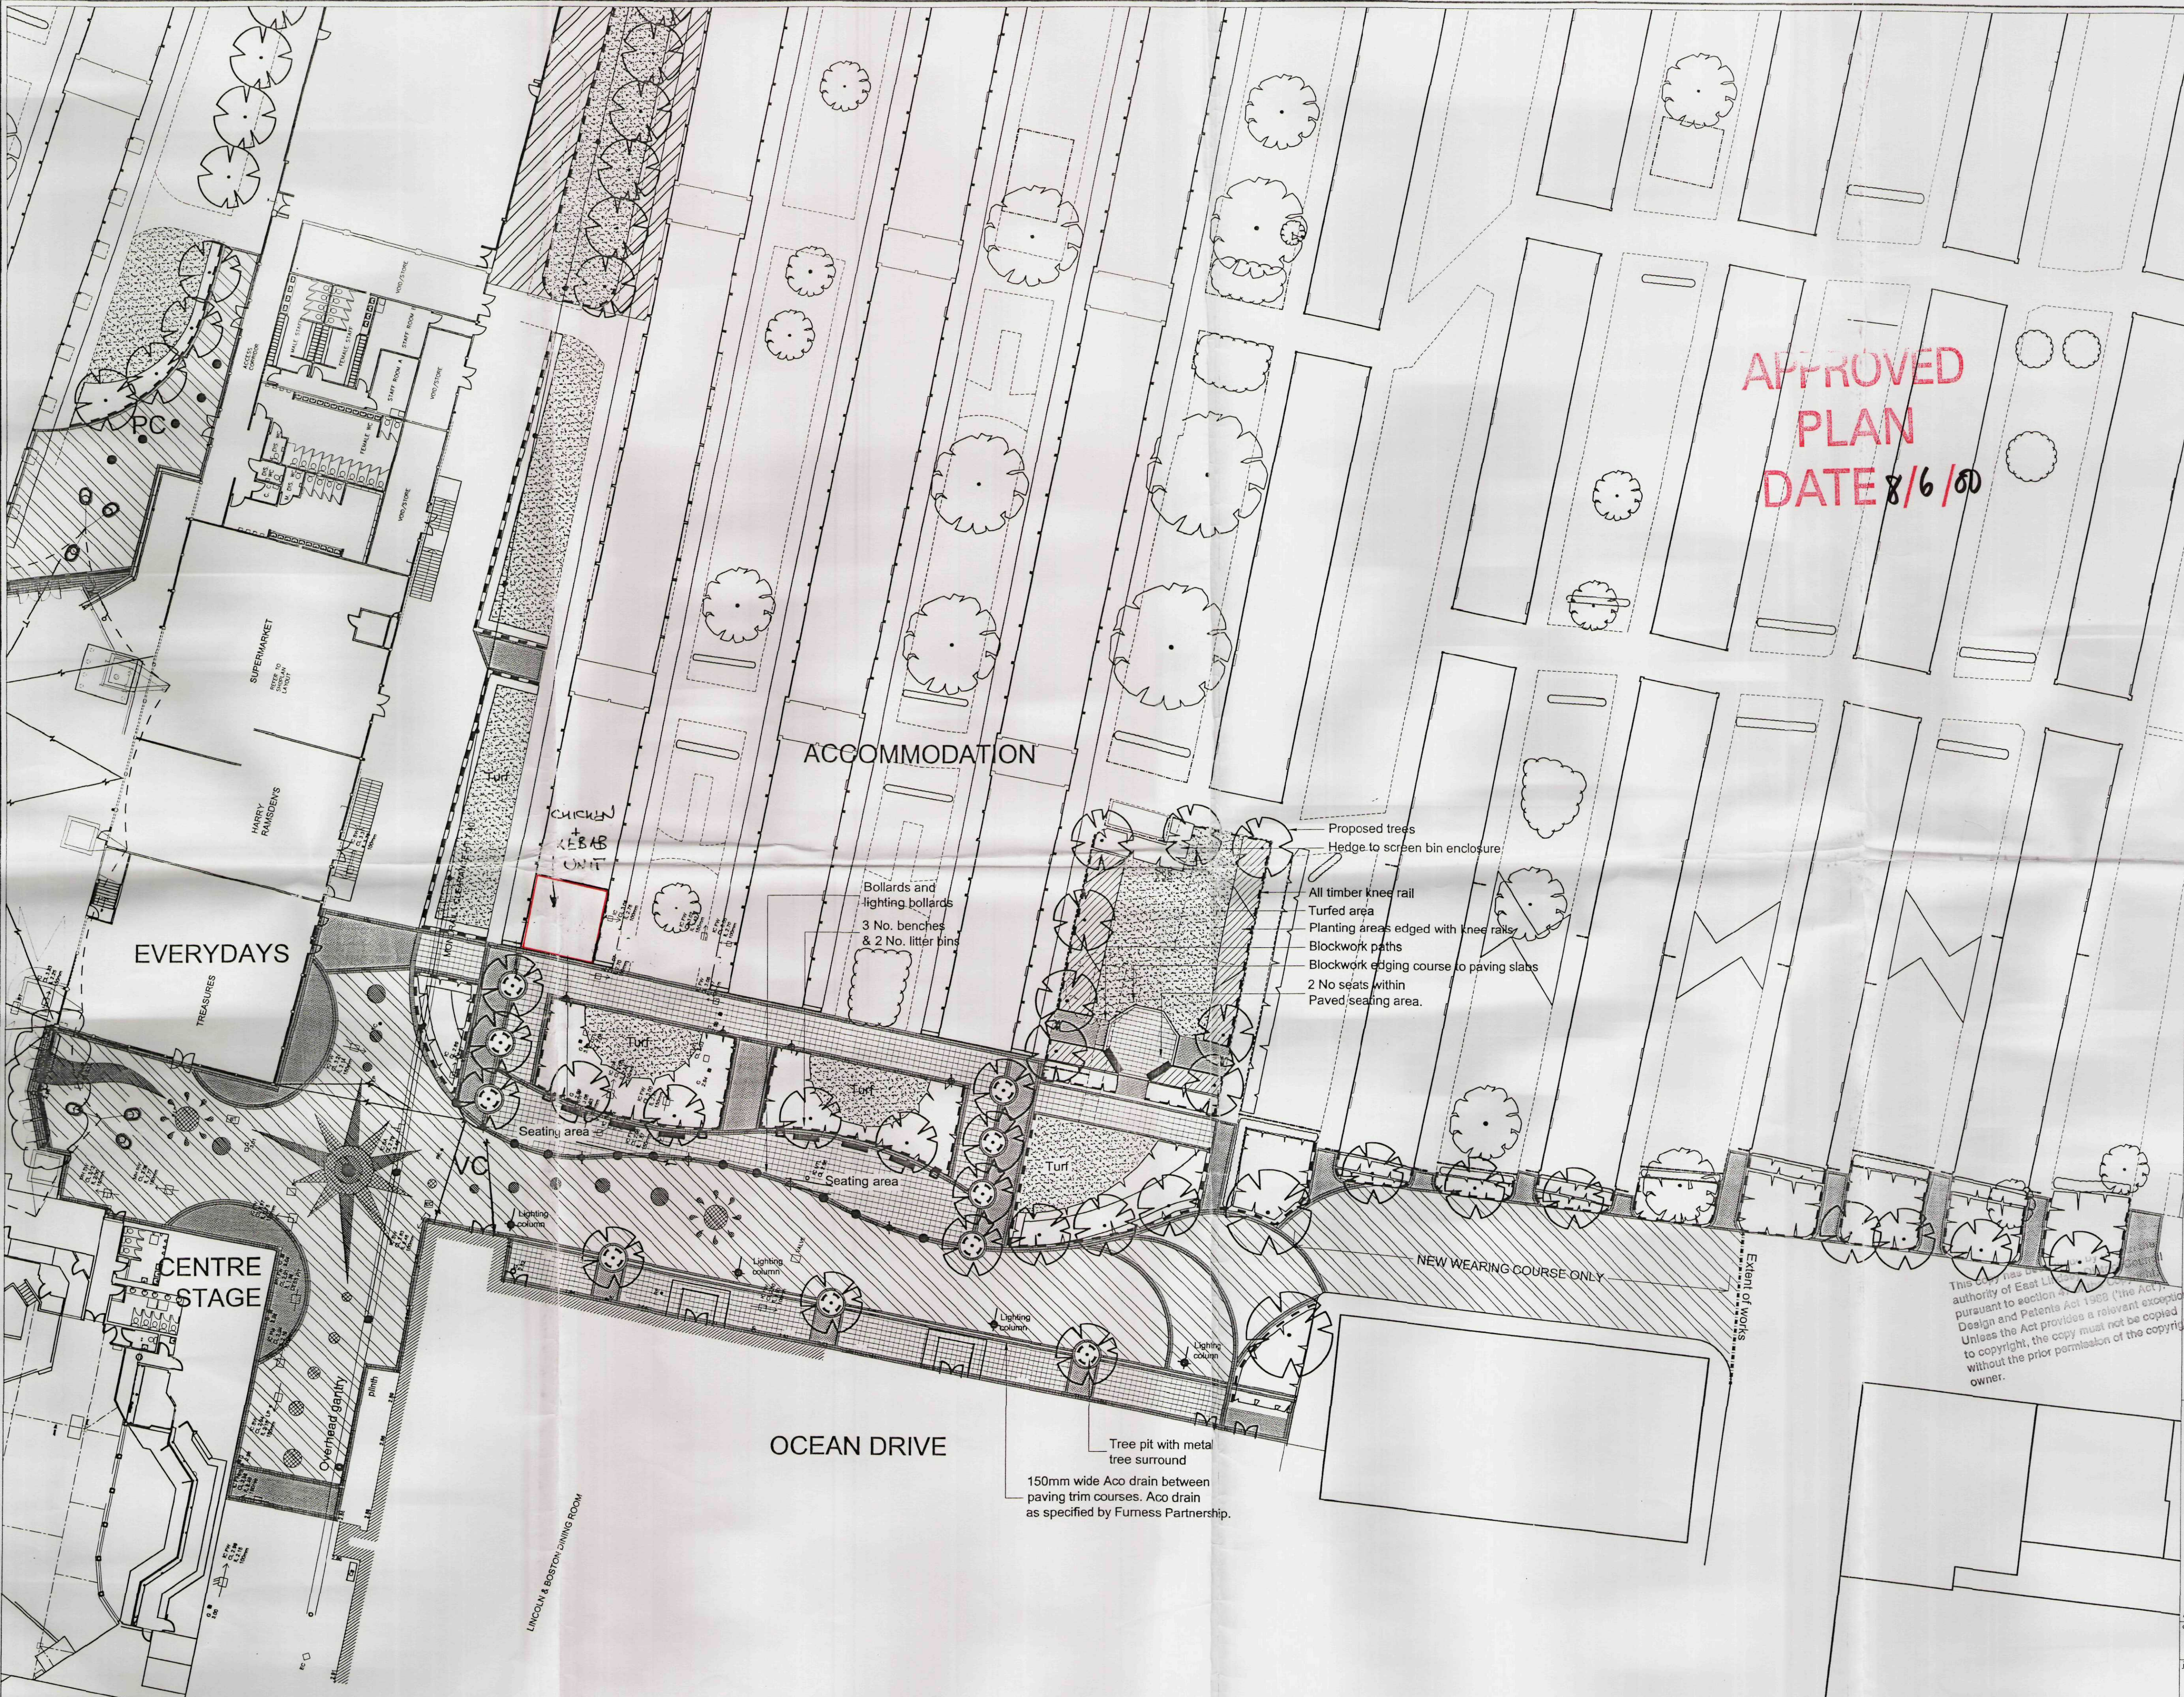

APPROVED  
PLAN  
DATE 8/6/00

- Notes:  
This drawing is subject to copyright.  
Do not scale from this drawing.
- KEY:
- Bench  
-see specification for type
  - Lighting column  
-see specification for type
  - Lighting bollard  
-see specification for type
  - Proposed tree
  - Proposed shrub  
planting
  - Proposed turfed areas
  - Proposed red tarmac areas  
VC - Vehicular construction  
PC - Pedestrian construction
  - Proposed black tarmac areas  
VC - Vehicular construction  
PC - Pedestrian construction
  - Proposed concrete slab  
paving
  - Proposed block paved  
areas
  - Proposed epoxy fixed aggregate  
motifs over tarmac
  - Proposed timber post and rope  
knee rails to detail.
  - Proposed 500mm spherical  
concrete bollards
  - Proposed litter bin

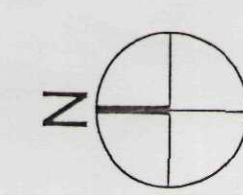

FOR CONSTRUCTION

J	Minor amendments to entrance areas.	05/02	AC	PH
I	Minor amendments to entrance areas.	28/01	AC	PH
H	Additional areas of work added to around Everyday's building and around demolished building	16/01/99	AC	PH
G	Layout changes around demolished building	12/01/99	AC	PH
F	Layout changes to accommodate latest vehicular servicing requirements	07/01/99	AC	PH
E	MINOR AMENDMENTS	23/12/98	AC	PH
D	COST SAVING AMENDMENTS	15/12/98	AC	PH
C	COST SAVING AMENDMENTS - Scheme around Toyland removed - other minor amendments	03/09/98	AC	PH
B	GENERAL AMENDMENTS	24.08.98	AC	PH
A	CABLE STAY BASES ADDED	12.08.98	PH	NP
rev	description	date	drawn	checked

**allen pyke**  
associates  
limited

The Factory  
2 Acre Road  
Kingston-upon-Thames  
Surrey KT2 6EF  
tel: 0181 549 3434  
fax: 0181 547 1075  
e-mail: allenpyke@compuserve.com

Client	Rank PLC	scale	1:250
job	Butlins Skegness	AC/	by/chk
drawing title	Landscape Masterplan Sheet 2 of 3	date	28/07/98
drawing number		revs/on	