
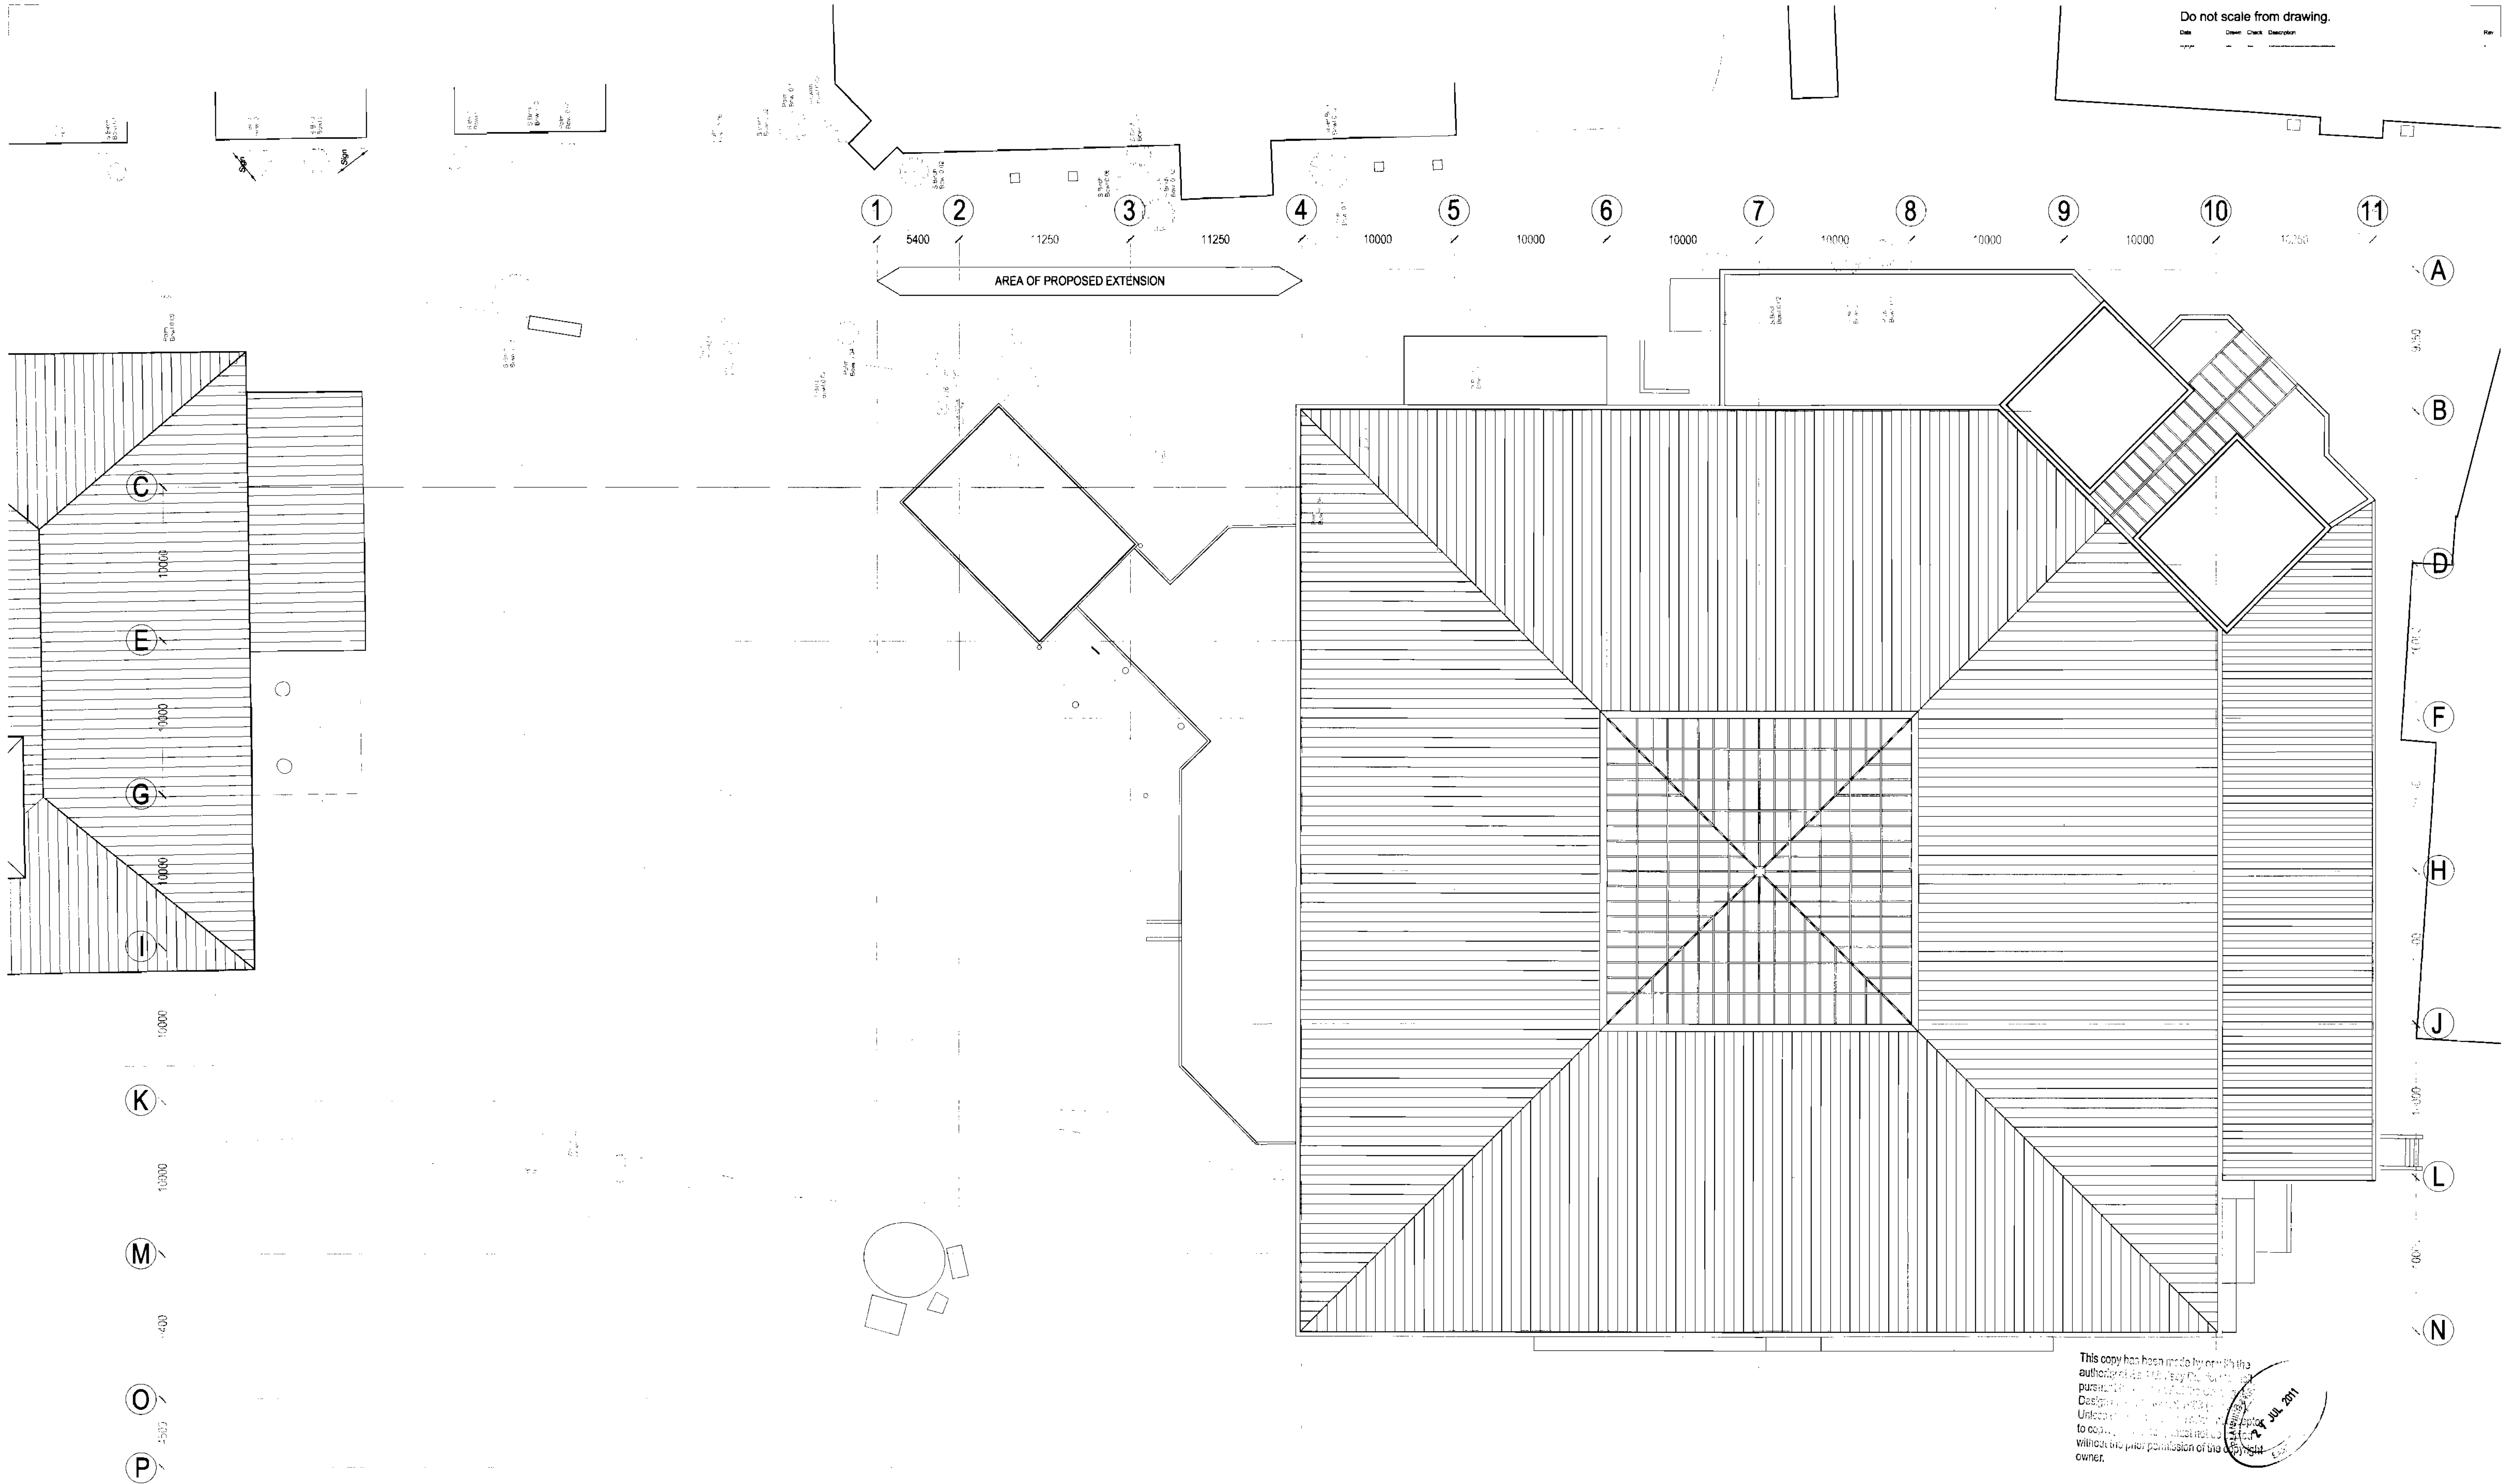


 

This copy has been made by the
authorised person only. It is not to be
used for any other purpose without the
written permission of the copyright
owner.

S / 0 9 0 / 1 3 9 3 / 1 1 N  PLANNING

HolderMathias architects				
Butlins Skegness Bourne Leisure			Job No. 3720	
			Dwg No. AL(00)03	Rev.
Title EXISTING ROOF PLAN				
Date 27/06/11	Drawn SLH	Check JTW	Status PLANNING	Scale 1:200 @ A1
Cardiff: 020 2049 8681		London: 020 7287 0735		www.holdermathias.com