




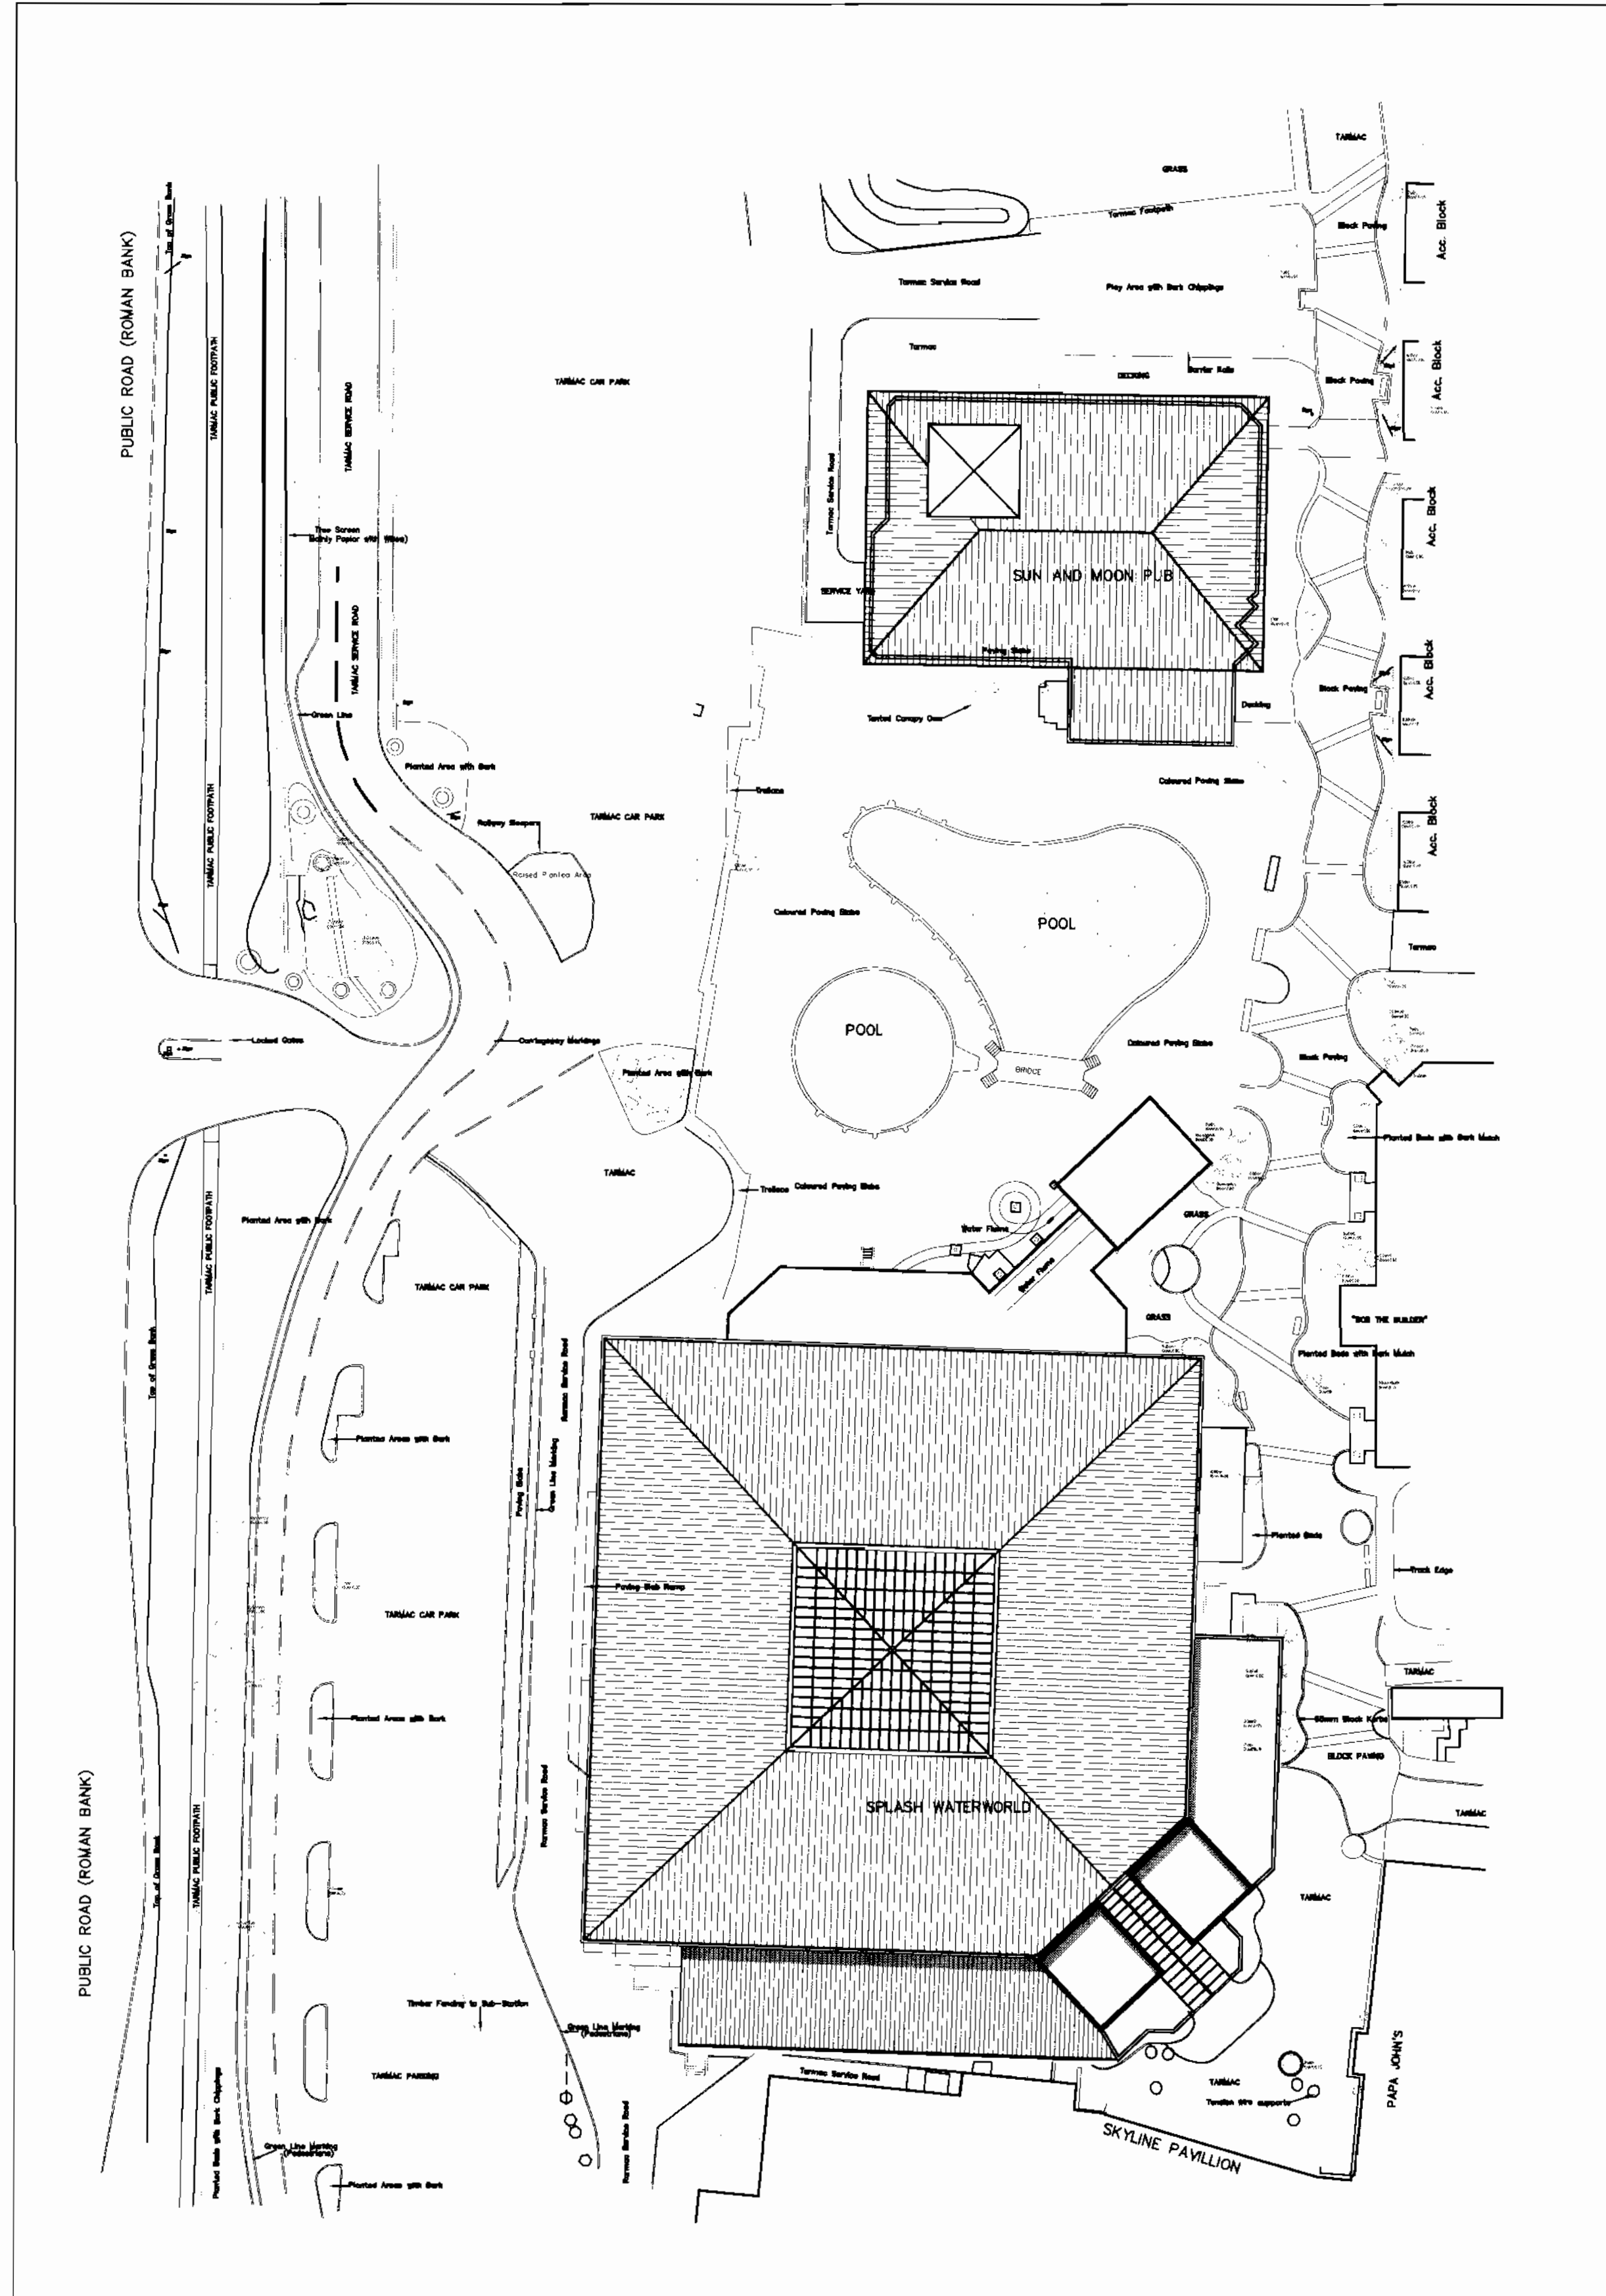


Existing Site Plan @ 1:500

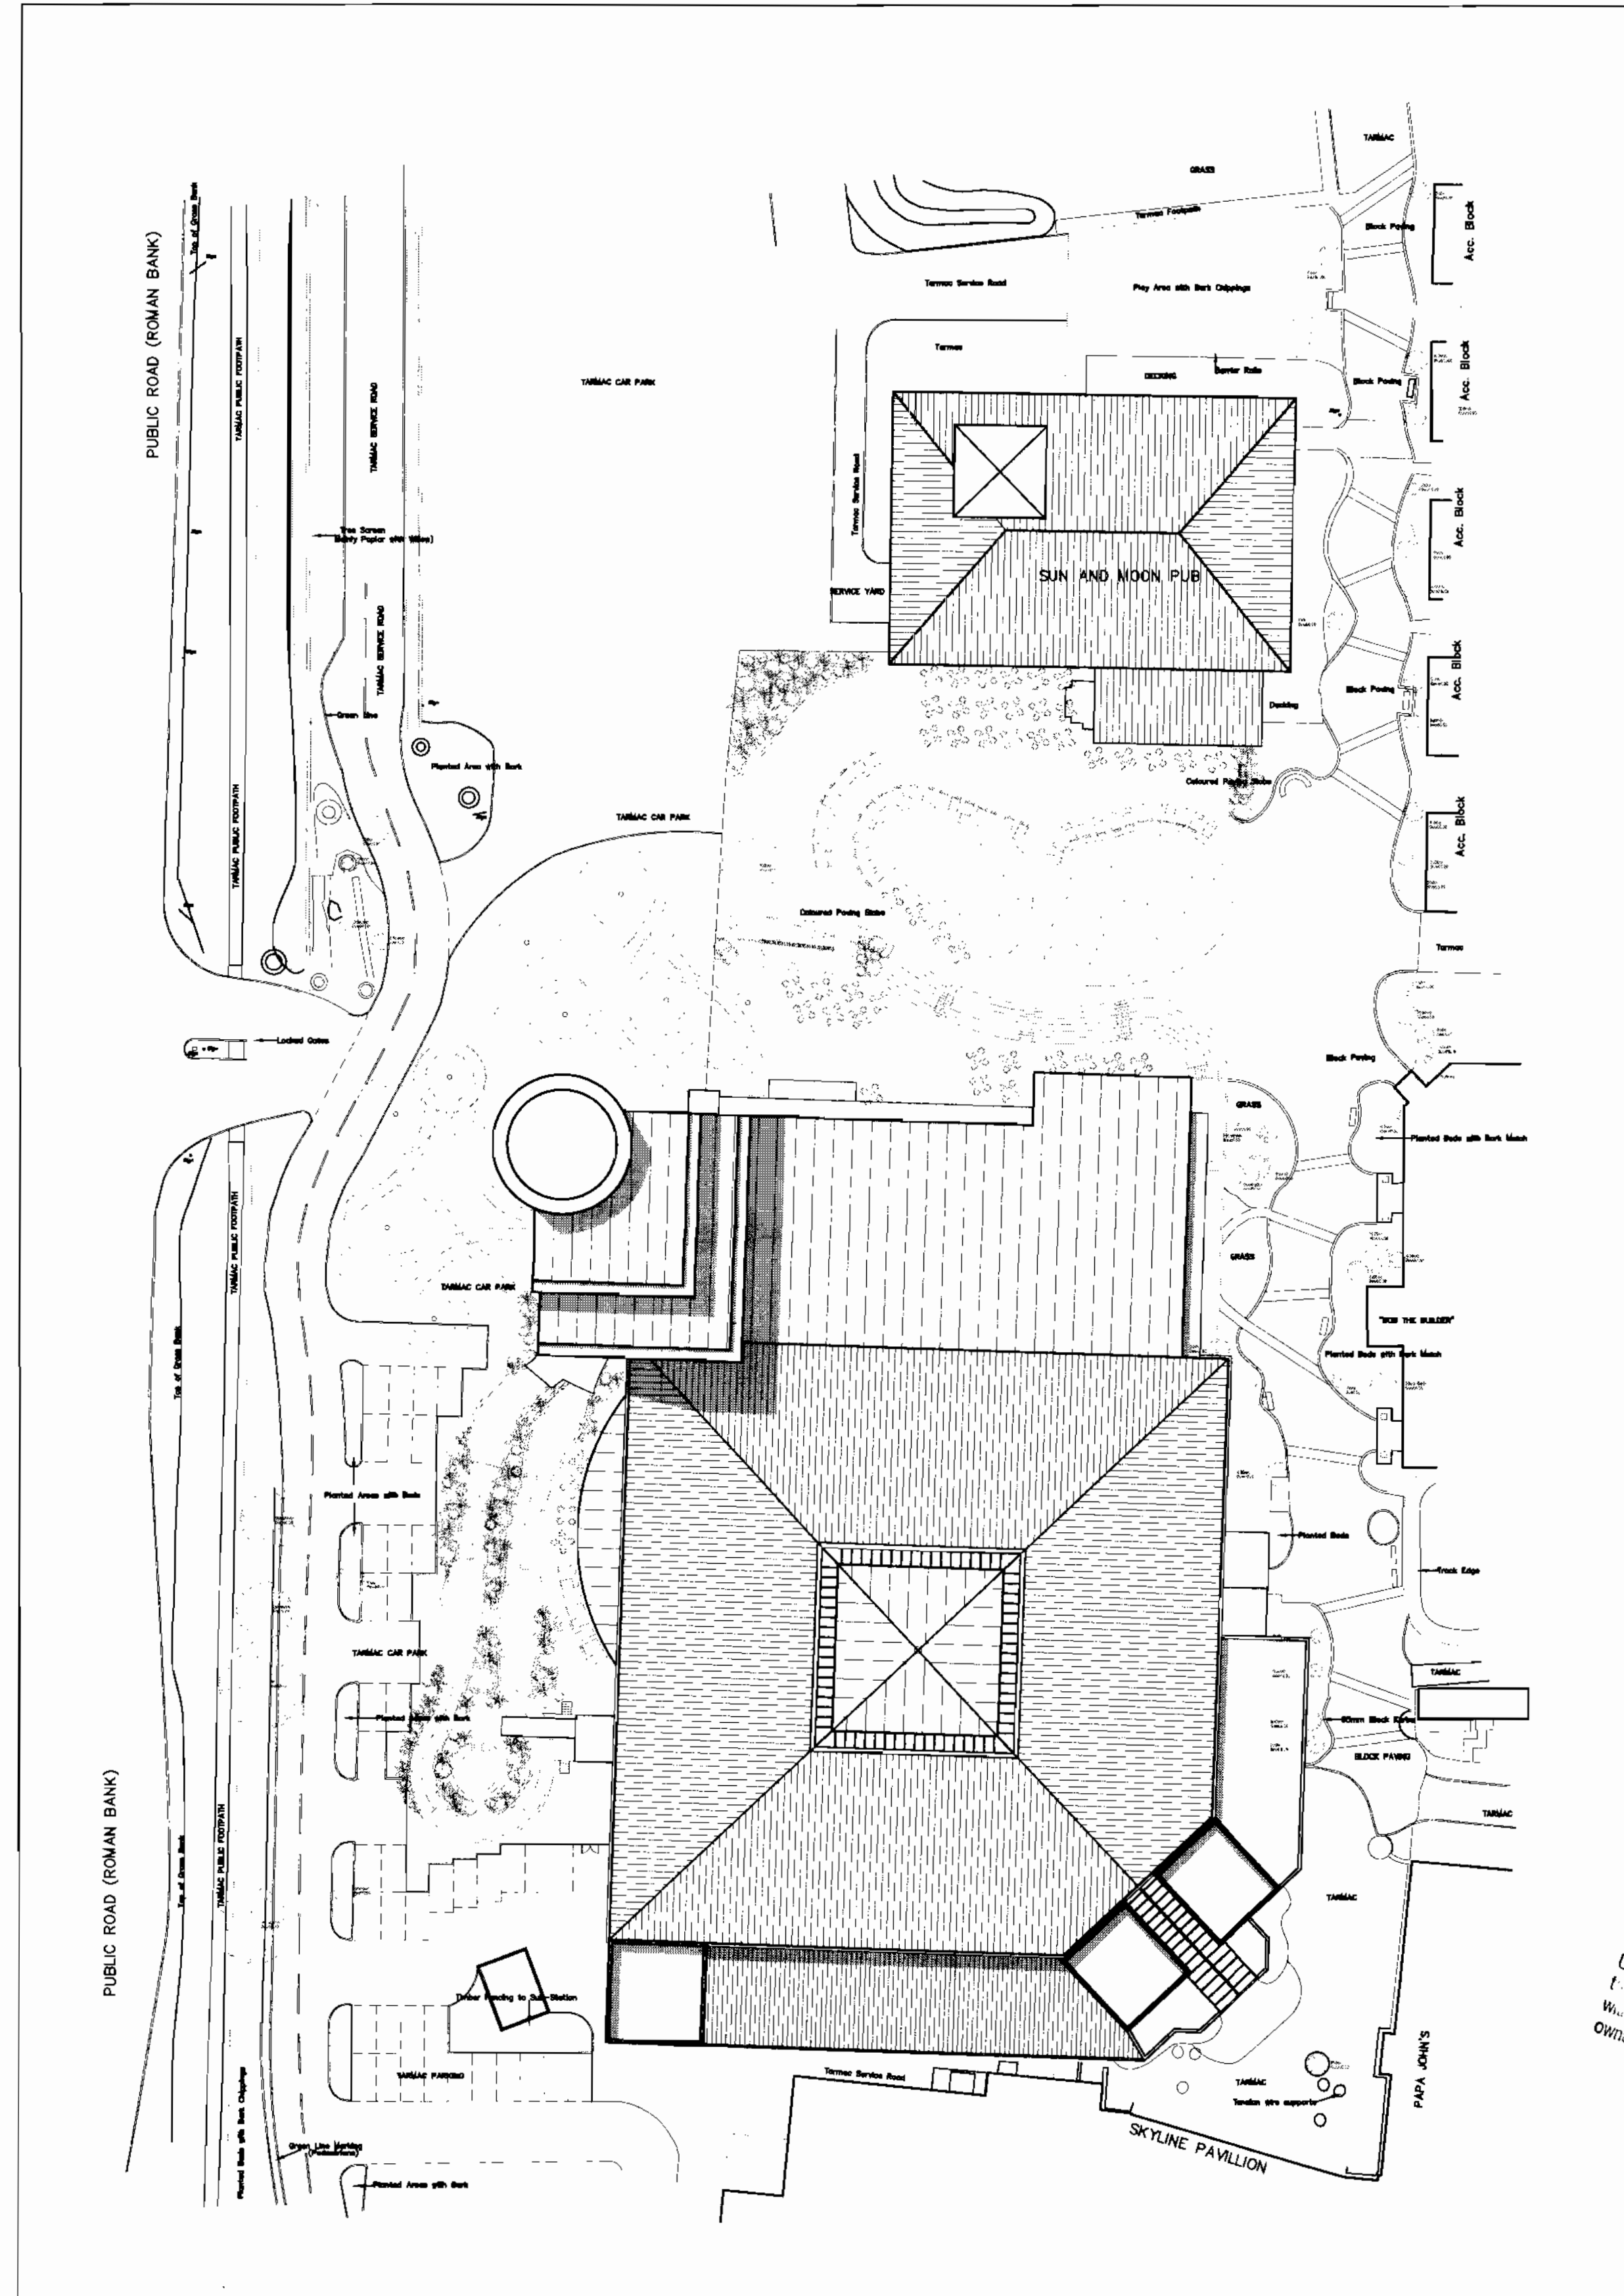

Proposed Site Plan @ 1:500

S/090/1336/11

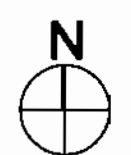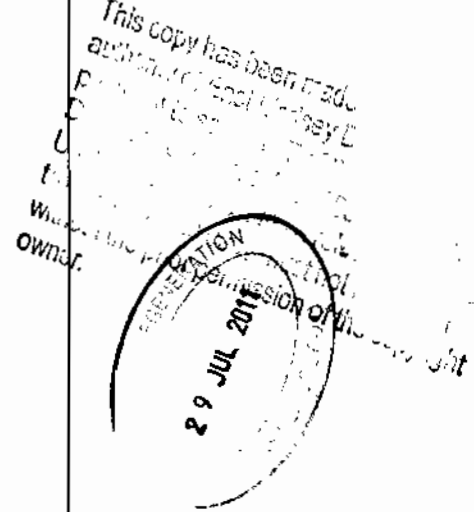


PLANNING

HolderMathiasarchitects

Splash Pool Redevelopment
Butlins, Skegness
Bourne Leisure Ltd
Job No: 3720
Dwg No: AL/90/03
Rev:

Existing & Proposed Site Plans
Date: 20/07/11
Drawn: RC
Check: JTJW
Status: Planning
Scale: 1:500 @ A1
Cardiff: 020 2049 8881
London: 020 7287 0735
www.holdermathias.com

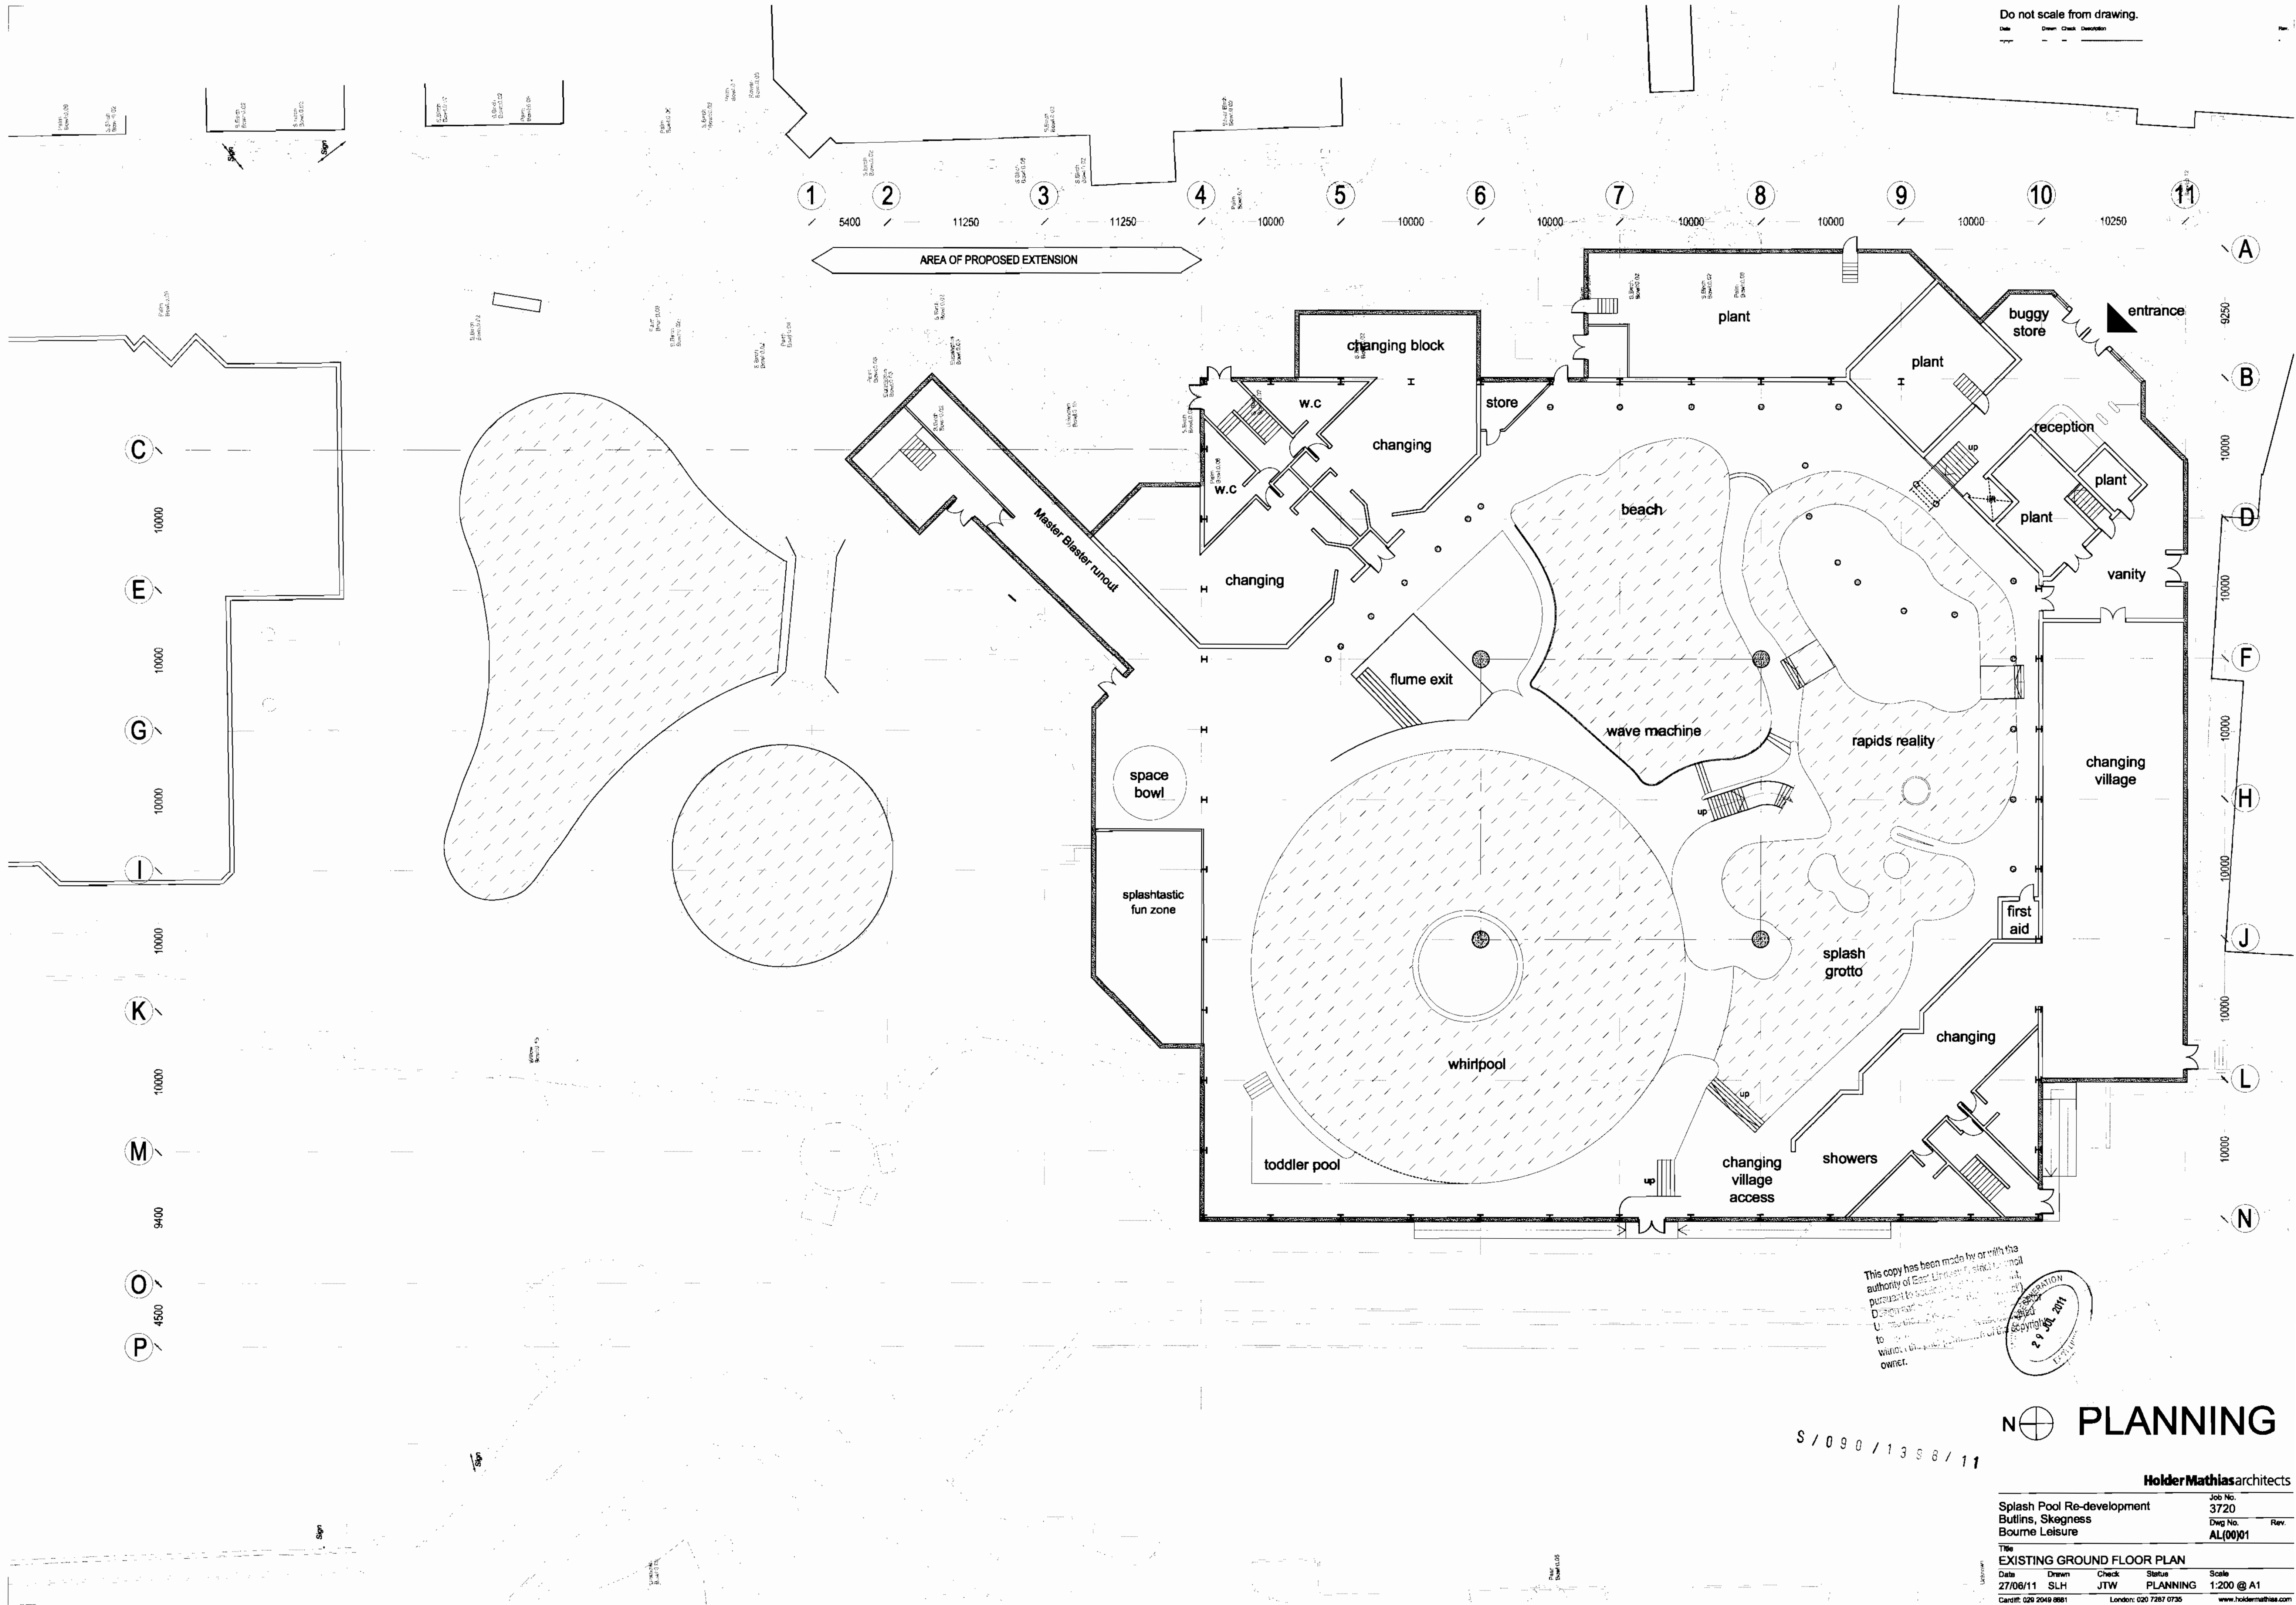


Do not scale from drawing.

Date: 27/06/11 Drawn: SLH Check: JTW Status: PLANNING Scale: 1:200 @ A1

Carroll: 020 2049 8881 London: 020 7287 0735 www.holdermathias.com

This copy has been made by or with the authority of East Thurston Island Council pursuant to section 106 of the Town and Country Planning Act 1990. It is not to be used for any other purpose without the written consent of the Council.

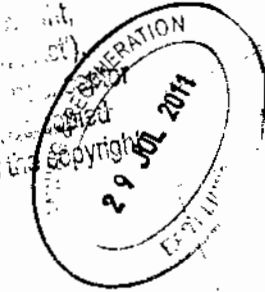

N PLANNING

HolderMathiasarchitects

Splash Pool Re-development
Butlins, Skegness
Bourne Leisure

Job No. 3720
Dwg No. AL(00)01
Rev.
Title: EXISTING GROUND FLOOR PLAN
Date: 27/06/11 Drawn: SLH Check: JTW Status: PLANNING Scale: 1:200 @ A1
Carroll: 020 2049 8881 London: 020 7287 0735 www.holdermathias.com