


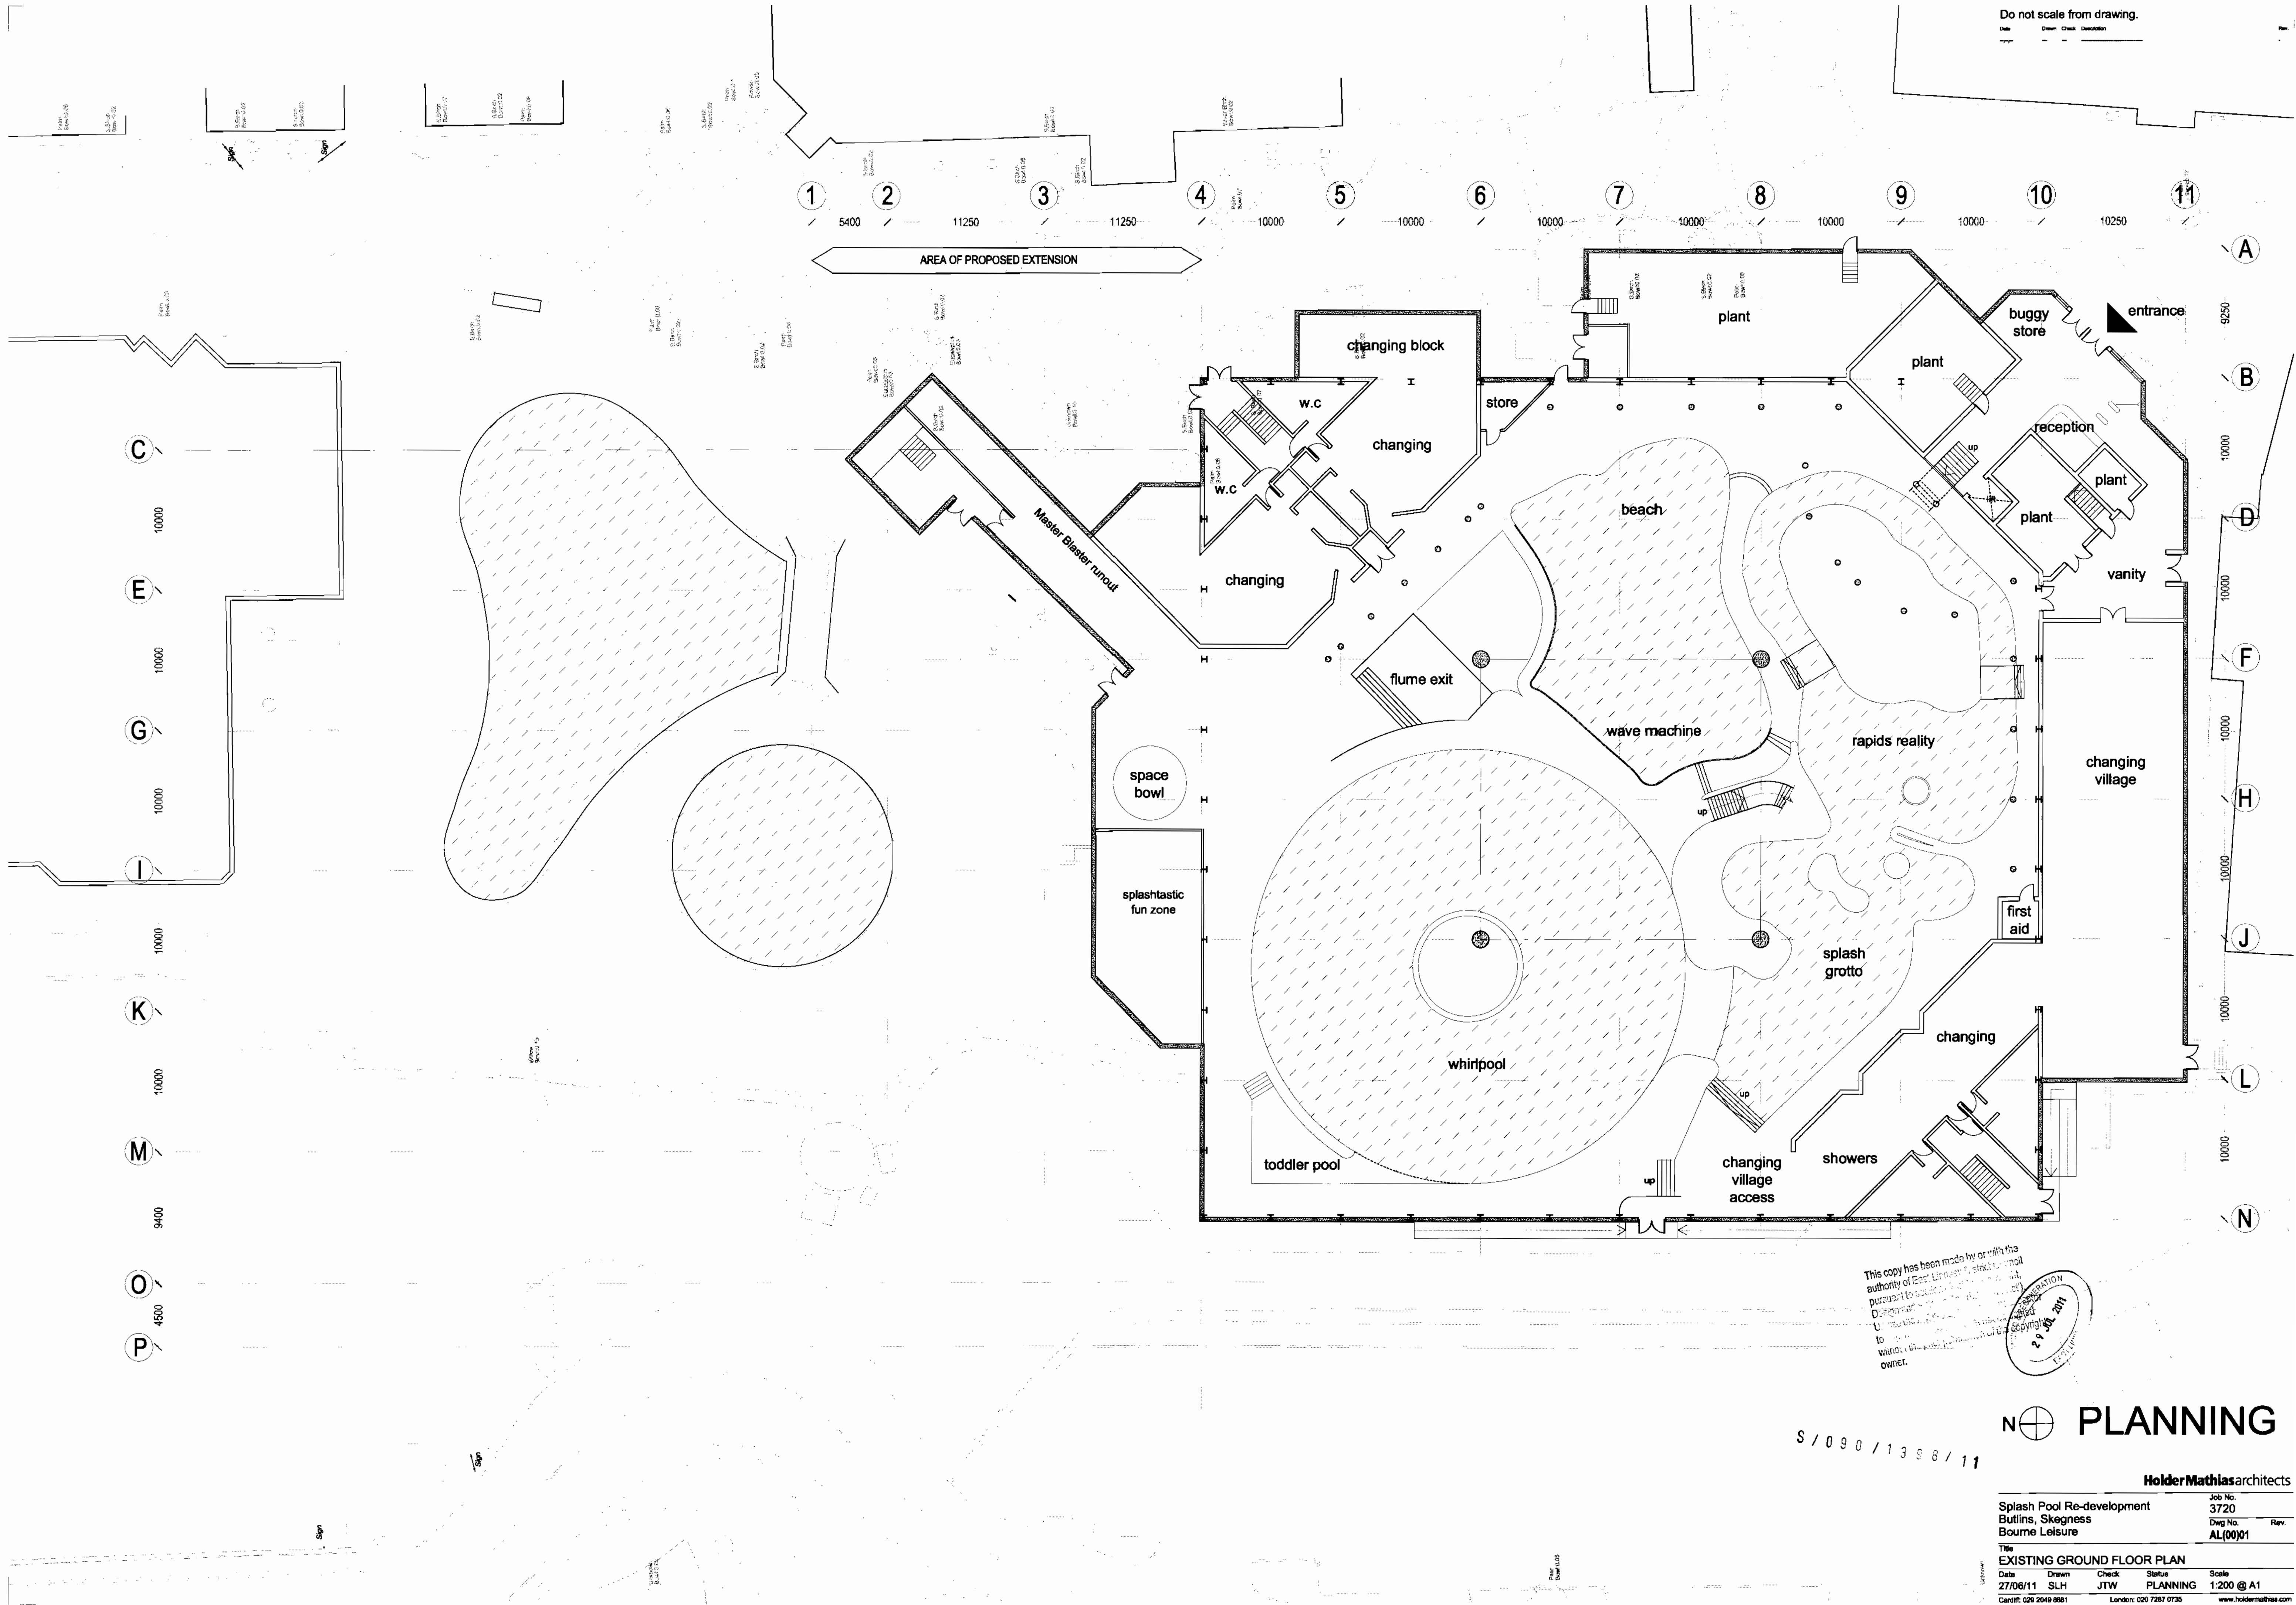

Do not scale from drawing.

N PLANNING

HolderMathiasarchitects			
Job No. 3720			
Rev.			
Dwg No. AL(00)01			
Title			
EXISTING GROUND FLOOR PLAN			
Date	Drawn	Check	Status
27/06/11	SLH	JTW	PLANNING
Scale			
1:200 @ A1			
London: 020 2949 8881			
London: 020 7287 0735			
www.holdermathias.com			