



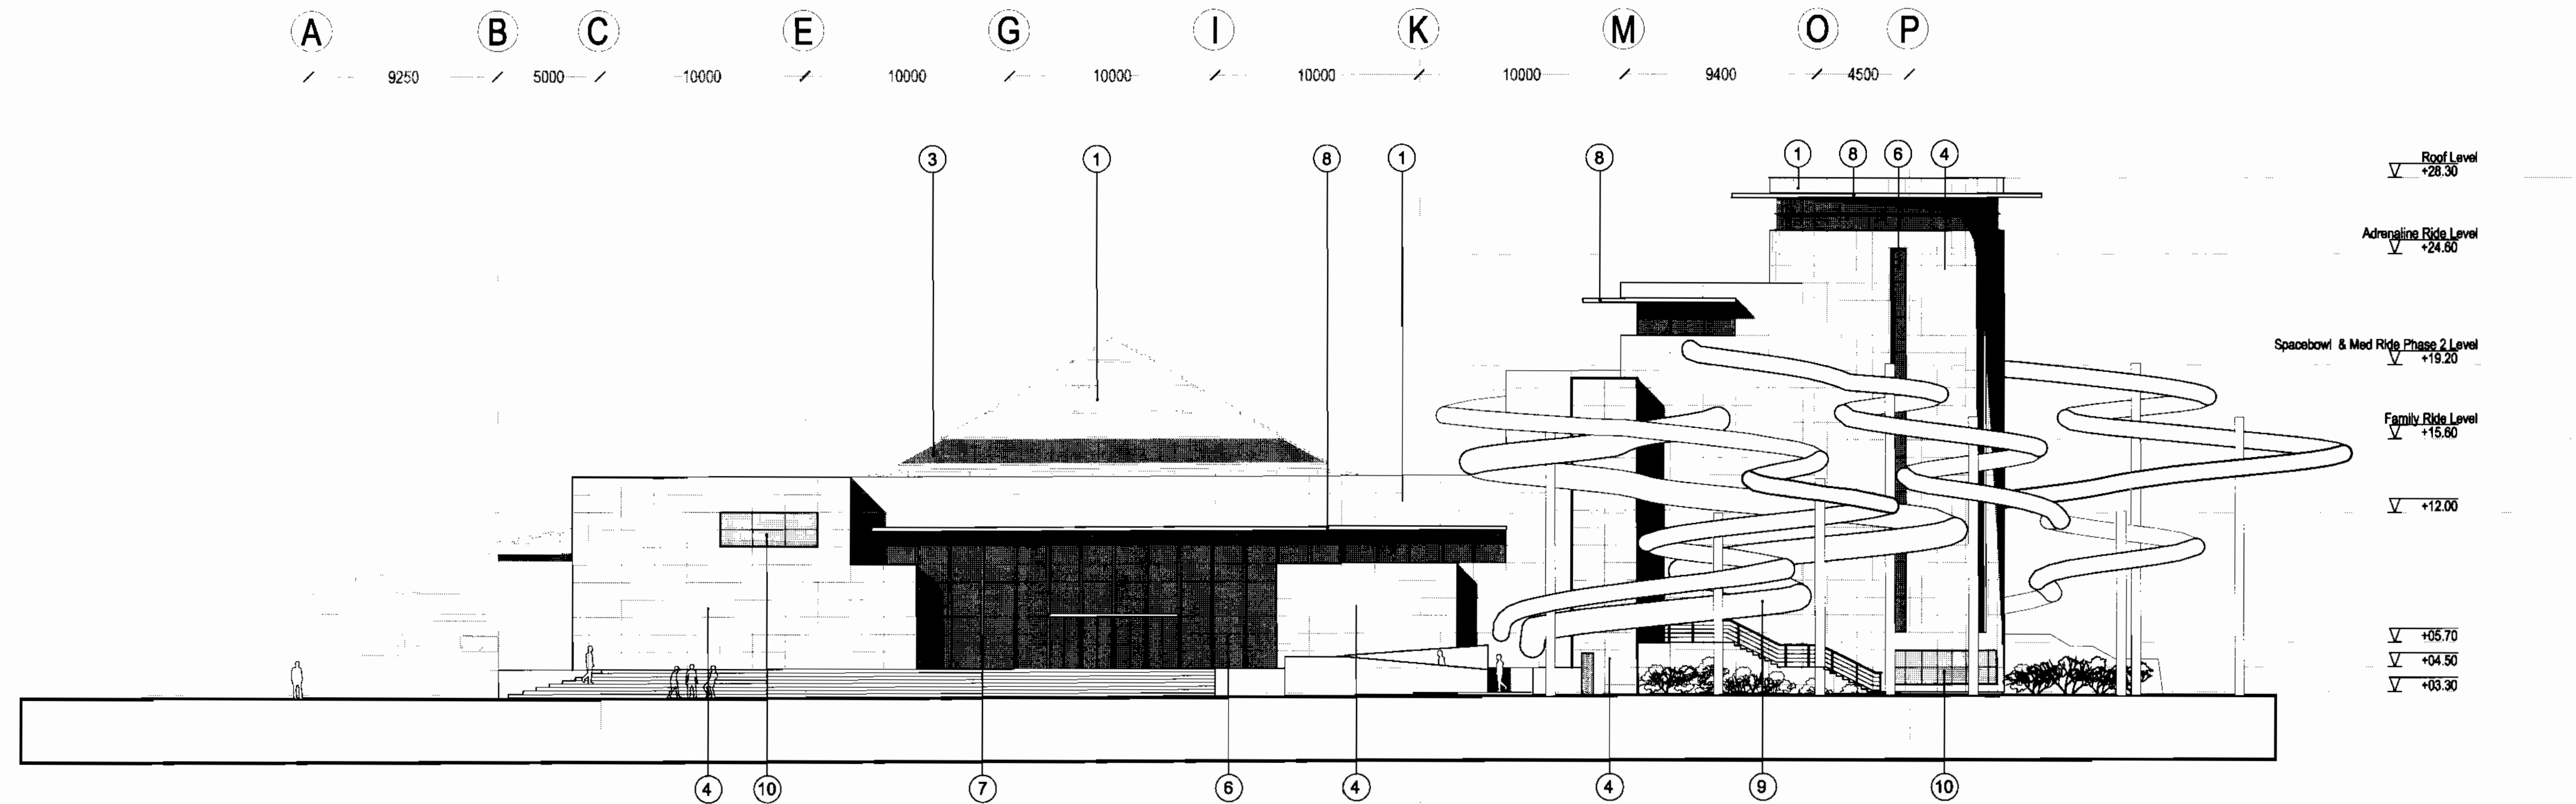

PROPOSED NORTH ELEVATION

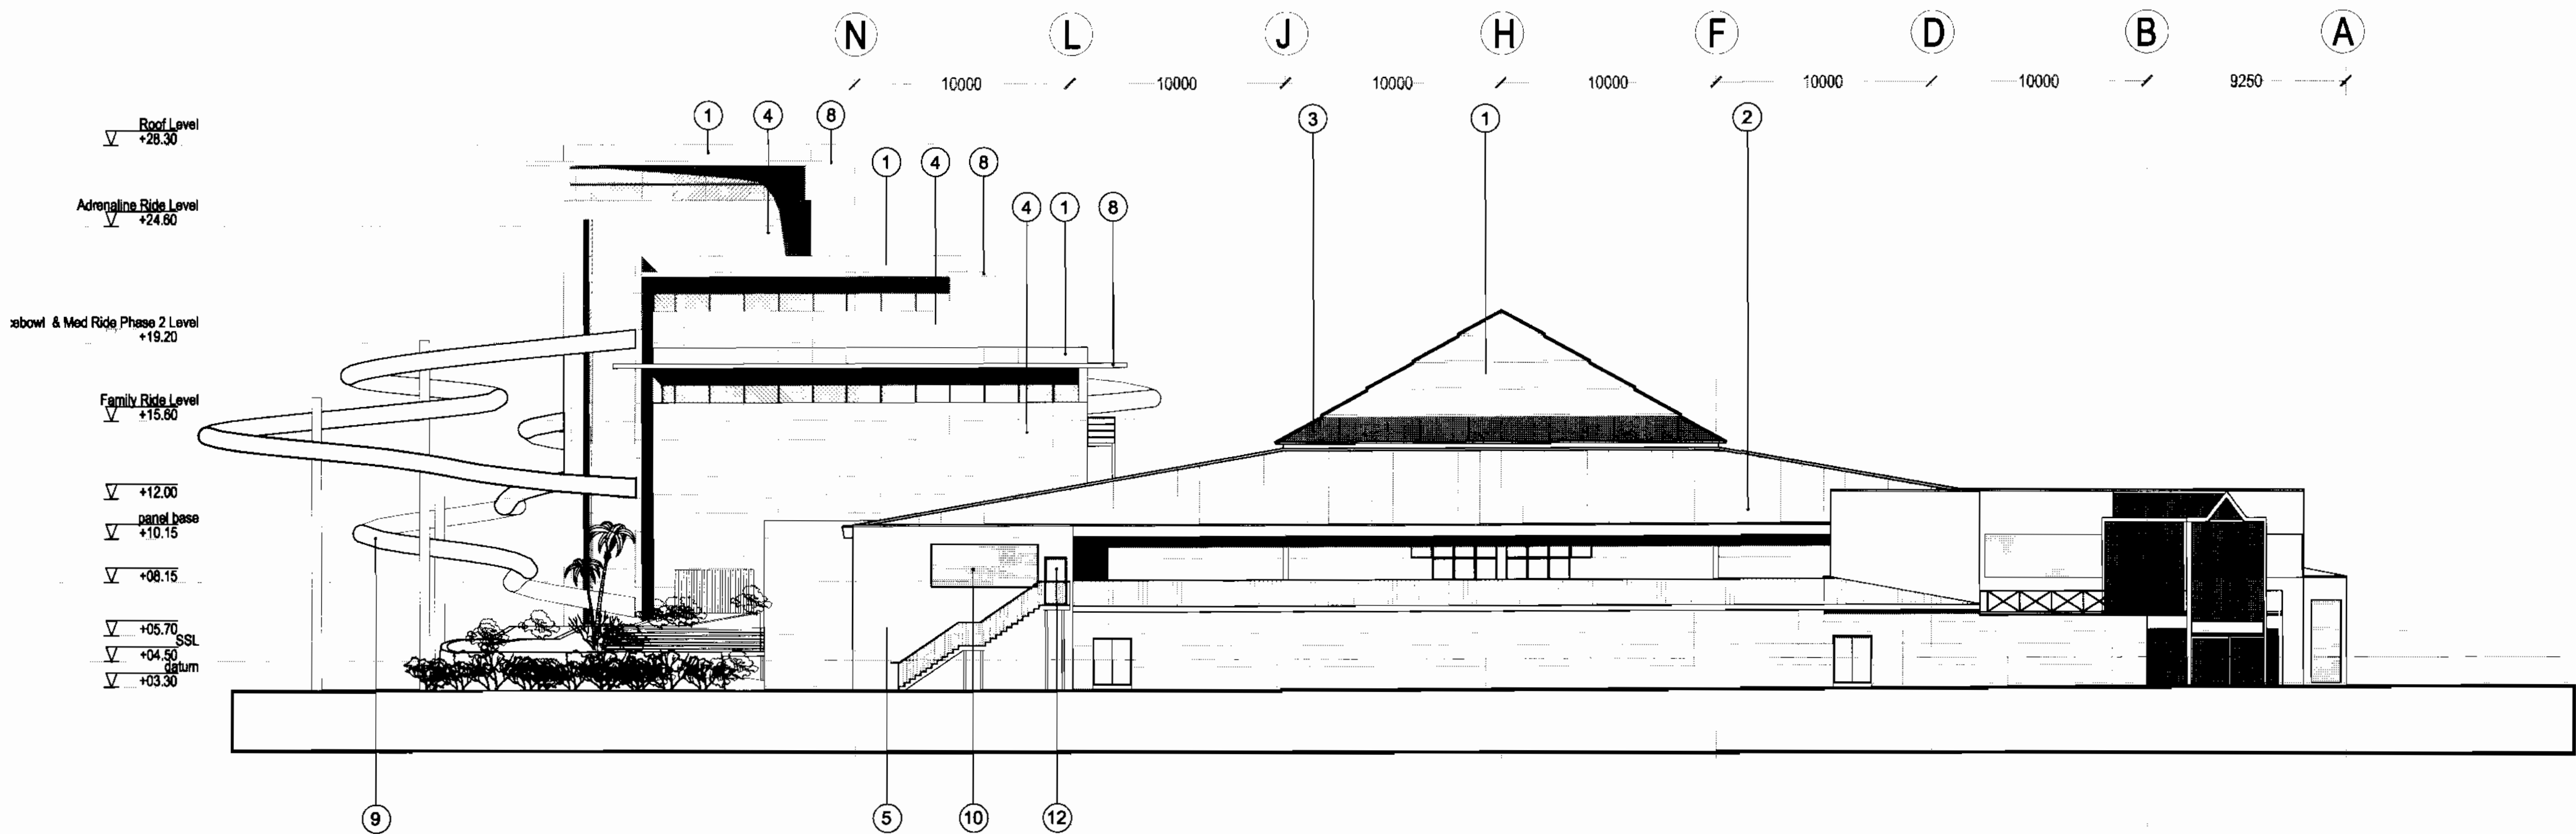

PROPOSED SOUTH ELEVATION

Proposed Materials Key	
①	Polyester powder coated composite metal insulated roof panels.
②	Polyester powder coated metal roof panel overcladding incorporating insulation
③	High level double glazing roof glazing.
④	Polyester powder coated smooth metal panel rainscreen cladding
⑤	External insulated render system
⑥	Polyester powder coated aluminium double glazed curtain walling with vertical mullions and silicone joint detail to transoms.
⑦	Vertical external aluminium solar shading to curtain walling
⑧	Aluminium brise soleil
⑨	Flumes (indicative layout only)
⑩	Polyester powder coated ventilation louvers.
⑪	Smooth external render
⑫	Polyester powder coated solid aluminium external doors

This copy has been made for the use of the authority of Skegness Town Council pursuant to the Freedom of Information Act 2000. It is not to be used for any other purpose without the prior written consent of the copyright owner.

S / 0 9 0 / 1 3 8 0 / 1 1

23 JUL 2011

PLANNING

NOTE: Layout of flumes indicative only, subject to specialist design.

HolderMathiasarchitects			
Job No.	3720	Rev.	
Pool Re-development			
Butlins, Skegness			
Bourne Leisure Ltd			
Dwg No.	AL(00)21		
PROPOSED ELEVATIONS - NORTH AND SOUTH			
Date	Drawn	Check	Status
22/07/11	AW	JTW	Planning
Scale	1:200 @ A1		
Cardiff: 029 2048 9961 London: 020 7287 0735 www.holdermathias.com			