



XE-01 Unit C1 East Elevation 1:100 XE-02

Unit C1 South Elevation 1:100

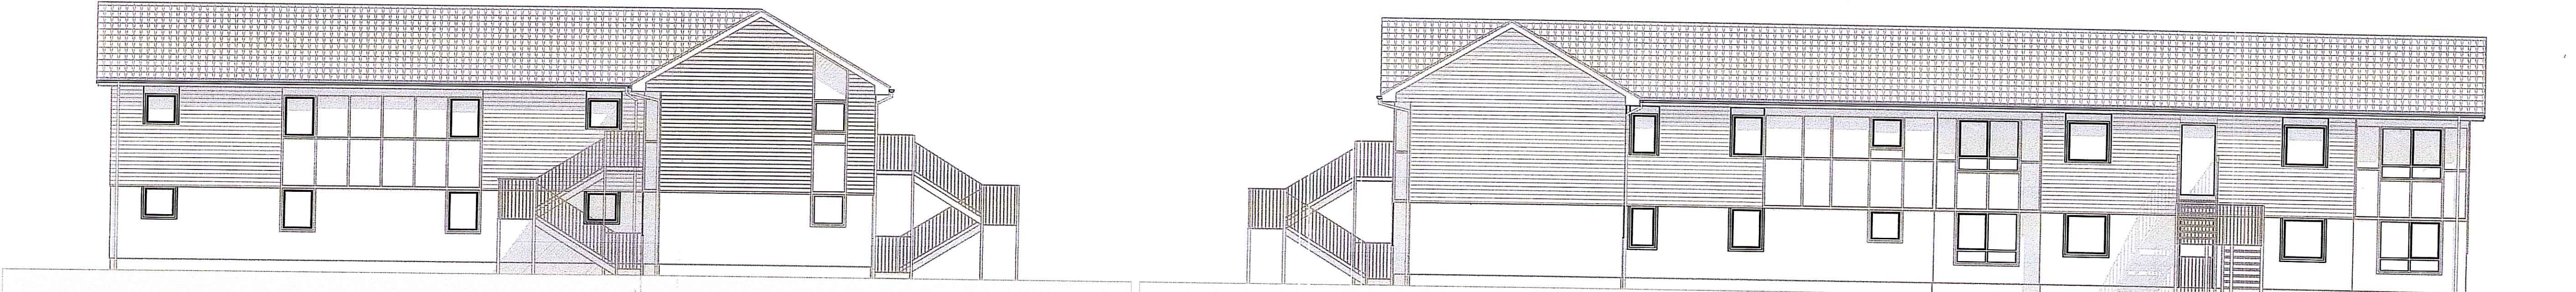


XE-03 Unit C1 West Elevation 1:100 XE-04


Unit C1 North Elevation 1:100

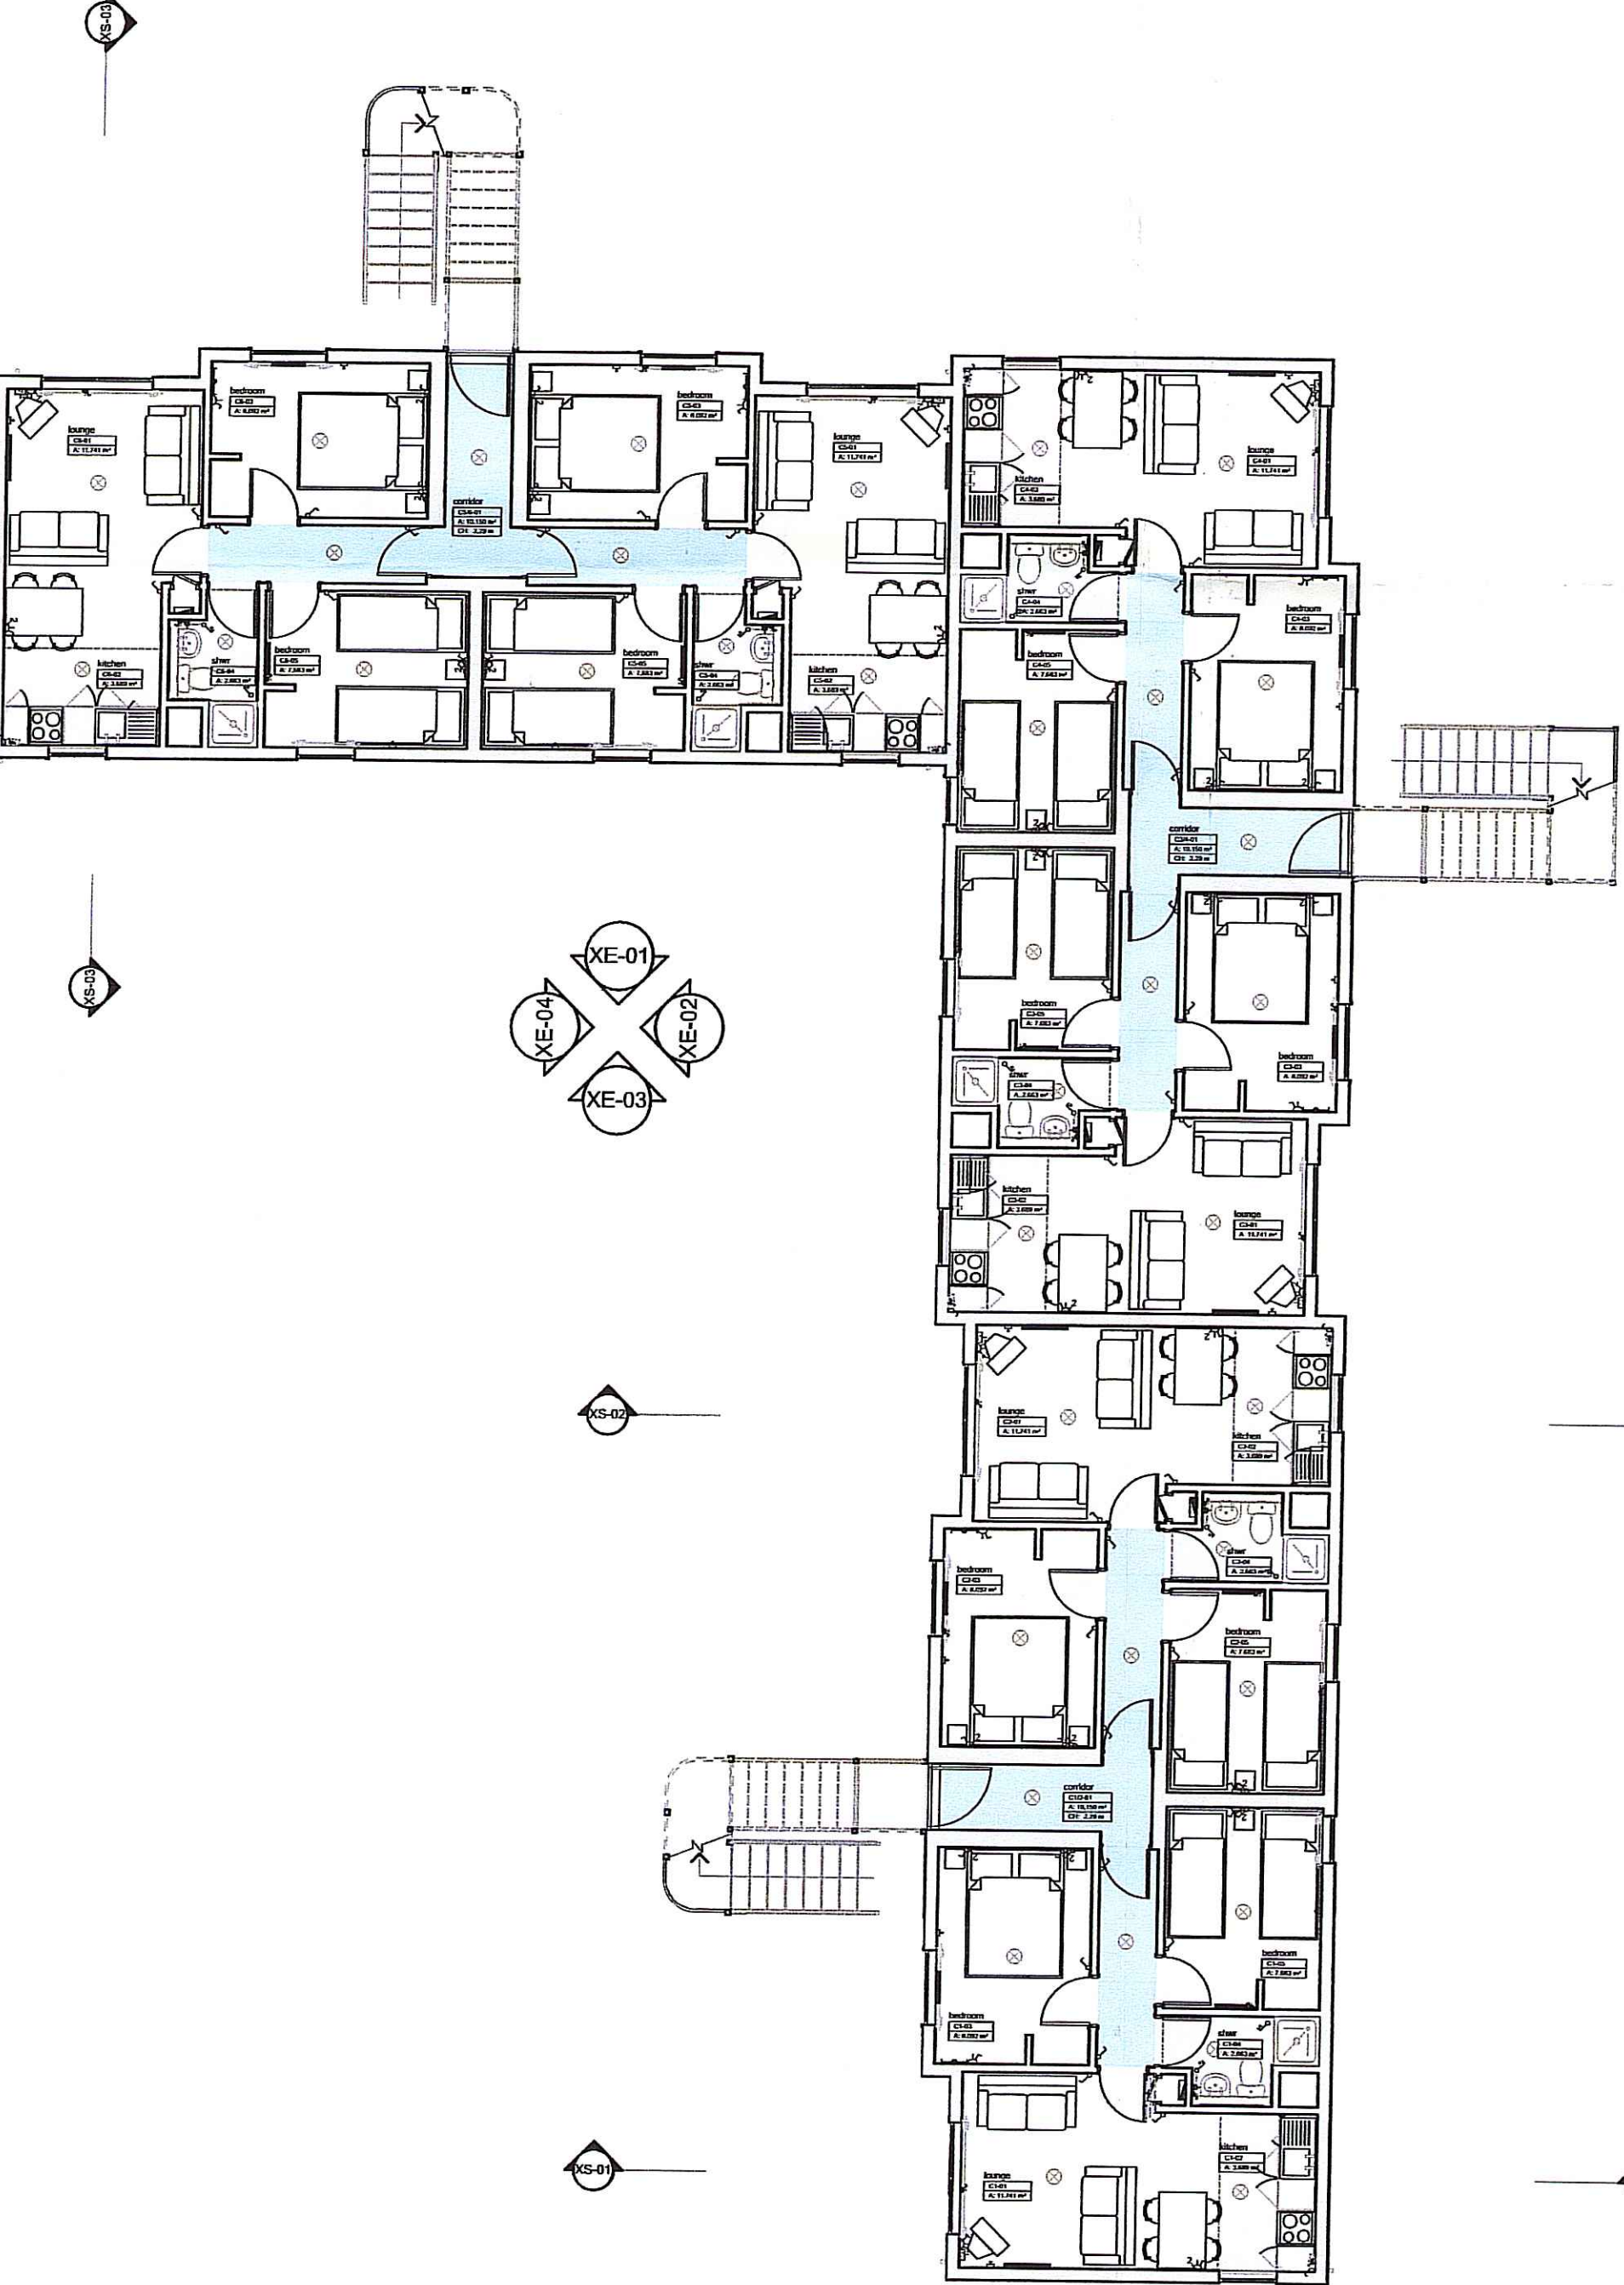


XS C1 Ground Floor 1:100

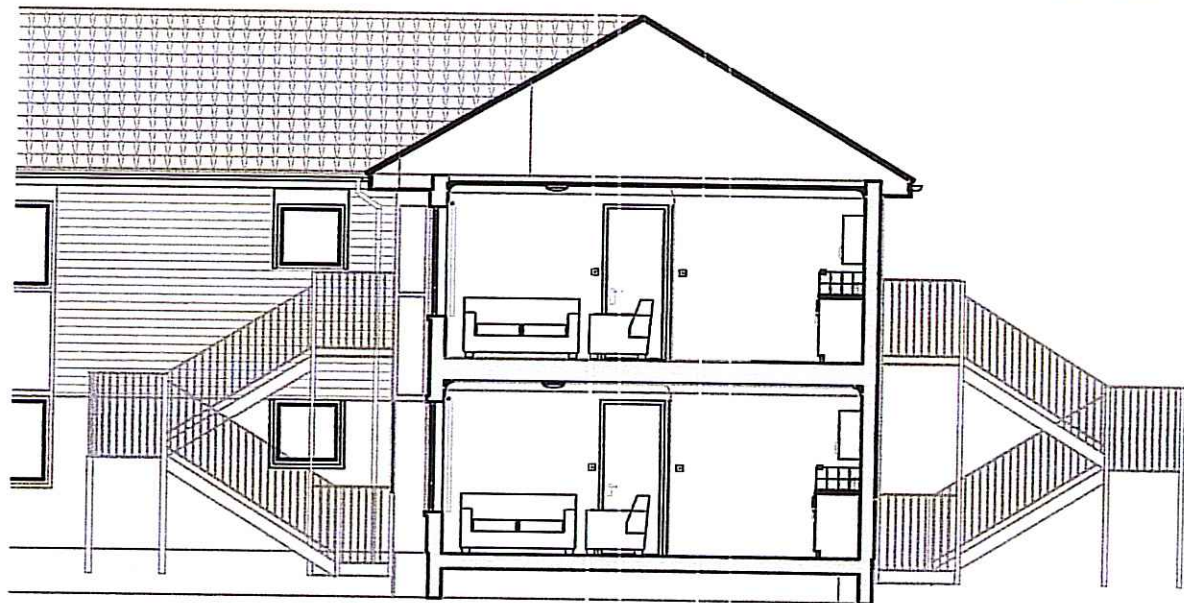


XS-01 C1 Building Section 1:100

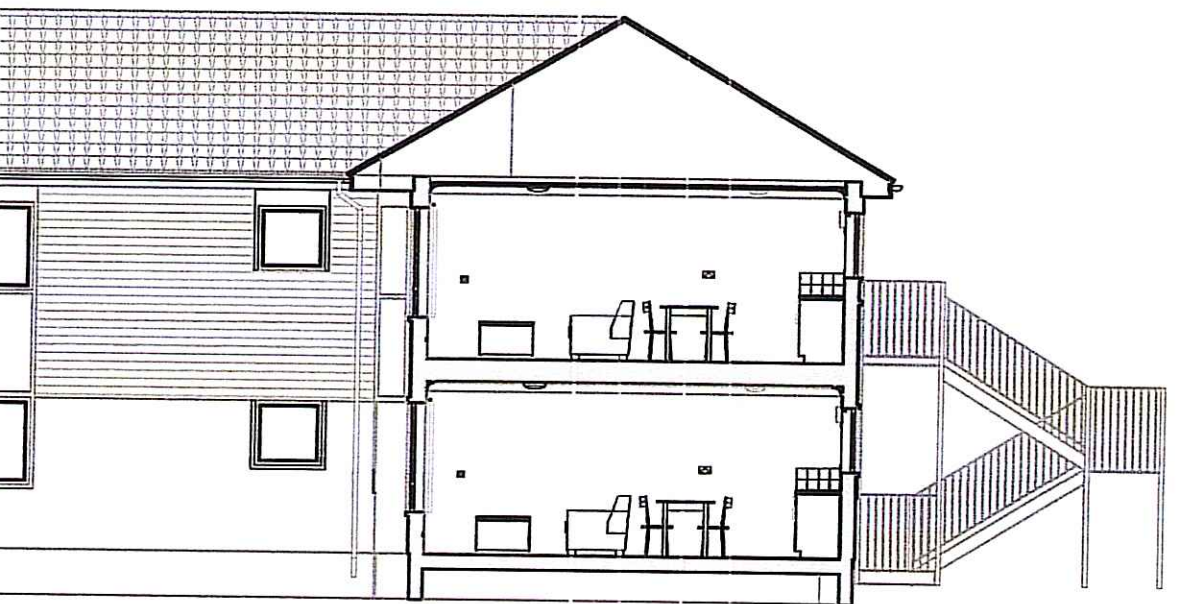


XS-02 C1 Building Section 1:100

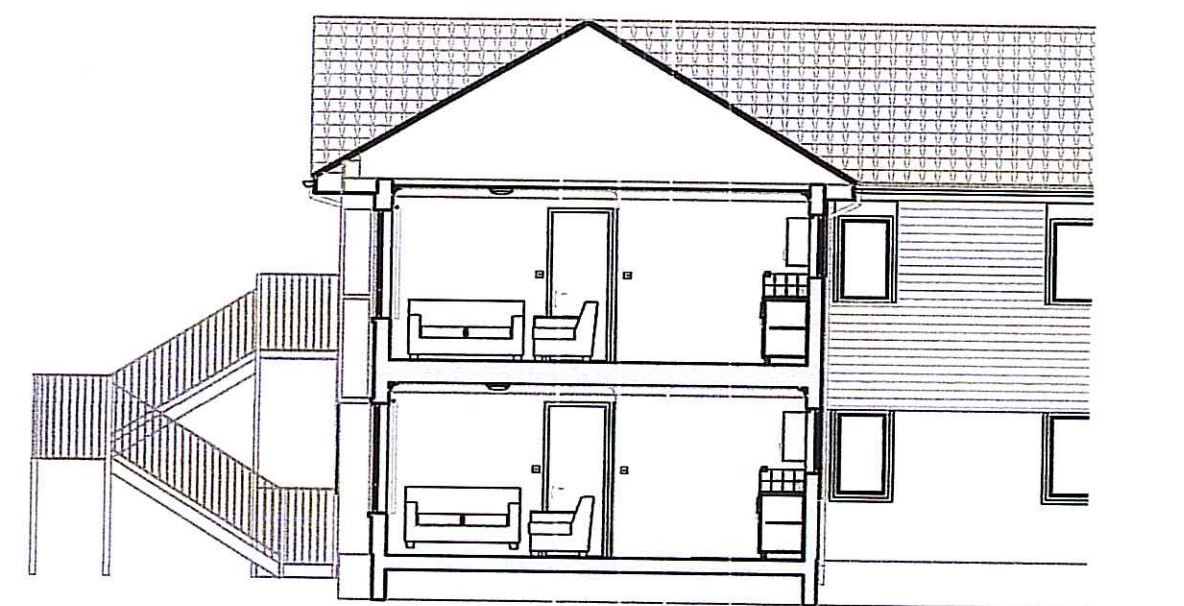

XS-03 C1 Building Section 1:100

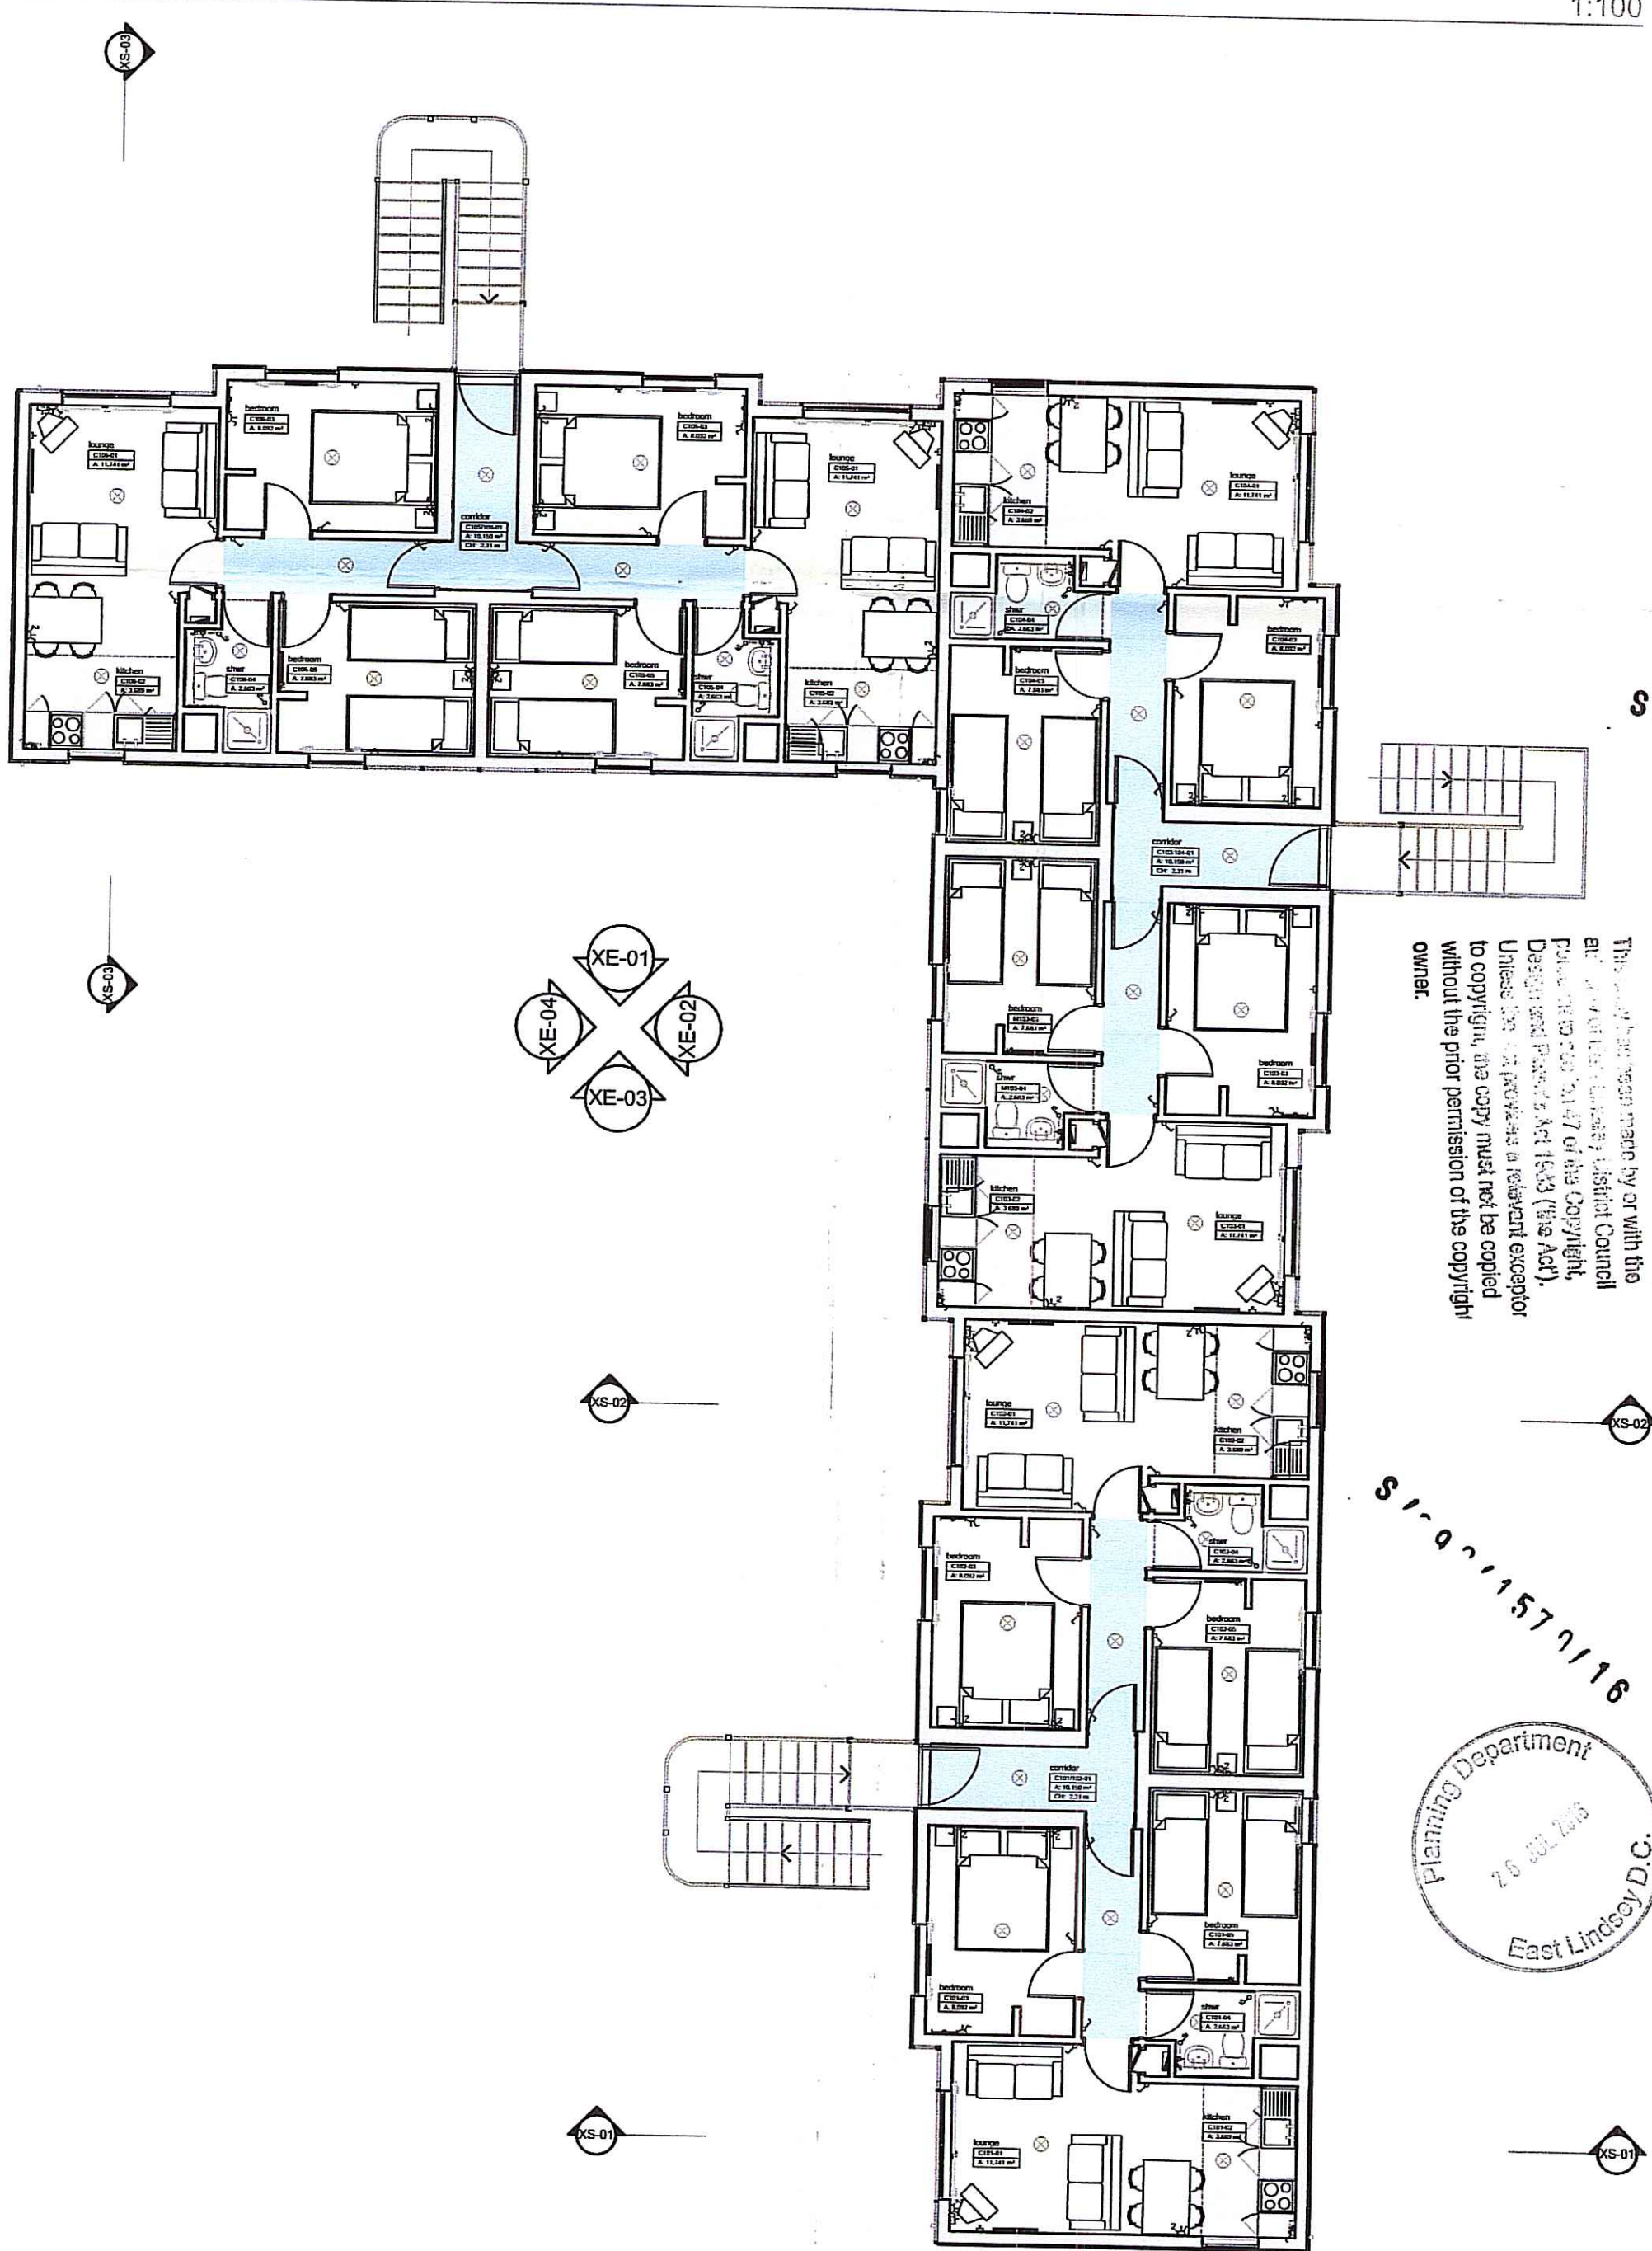

XS C1 First Floor 1:100

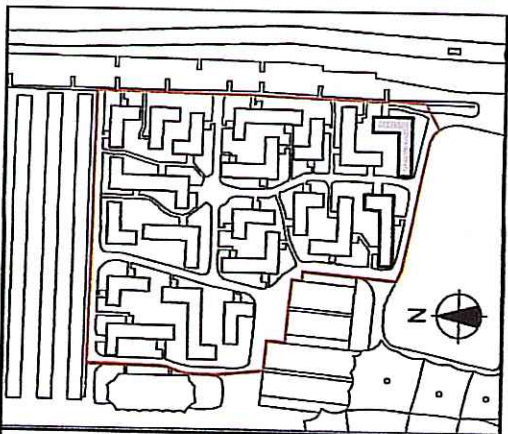

IMPORTANT NOTICE

This Drawing remains at all times in the copyright of The Inspired Partnership Limited. This drawing shall not be altered or copied in whole or in part without their prior written consent.

THIS DRAWING HAS BEEN PREPARED FROM SITE SURVEY INFORMATION TAKEN BY I.P.L. & OTHERS

No allowance has been made for historic internal fabric repairs, i.e. additional wallboard. All opening positions are located from external information. Site check dimensions are to be taken prior to manufacture of any bespoke items.

Consultants & Contractors must check ALL dimensions on site.

Only figured dimensions are to be used. Discrepancies must be reported immediately to the client before proceeding. Neither I.P.L. nor the client accepts responsibility for works undertaken or materials purchased without accurate site assessment and specific measurement.

Where this drawing is used for TENDERING purposes all tendering contractors must undertake site inspection and avail themselves of site conditions, and any discrepancies between a Survey or a Proposal and a Site must be reported immediately to the client and qualified clearly and concisely within any subsequent tendering return.

- ☐ SURVEY
- ☐ DISCUSSION PURPOSES
- ☐ FEASIBILITY DRAWING
- ☐ CLIENT APPROVAL
- ☐ LPA PRE-APP DRAWING
- ☒ LPA SUBMISSION
- ☐ BUILDING REGULATIONS
- ☐ CONSTRUCTION ISSUE
- ☐ TENDER ISSUE
- ☐ REVISION
- ☐ AS BUILT DRAWING

S/090/1570/16

This drawing is submitted by or with the authority of the client and is not to be used for any other purpose without the written consent of the client. The client is responsible for the accuracy of the information provided and for the consequences of any errors or omissions. The client is also responsible for the consequences of any use of this drawing for any purpose other than that for which it was prepared.

Rev	Date	Comment
X		Client Approval
A		Approved
B		Approved with Comments
C		Do Not Use

Project: 2015/2016 Lagoon Bay: Phase 3
Client: Butlins Skegness Resort
Roman Bank
Skegness
Lincolnshire
PE25 1NJ



Drawn: DS Date: July '16
Sheet Size: A1 Scale: 1:100
Sheet Description: Survey
C1 survey plans and elevations

Sheet Number:	No:	Rev:
S2_216_003	3	