




XE-01 Unit D1 North Elevation 1:100

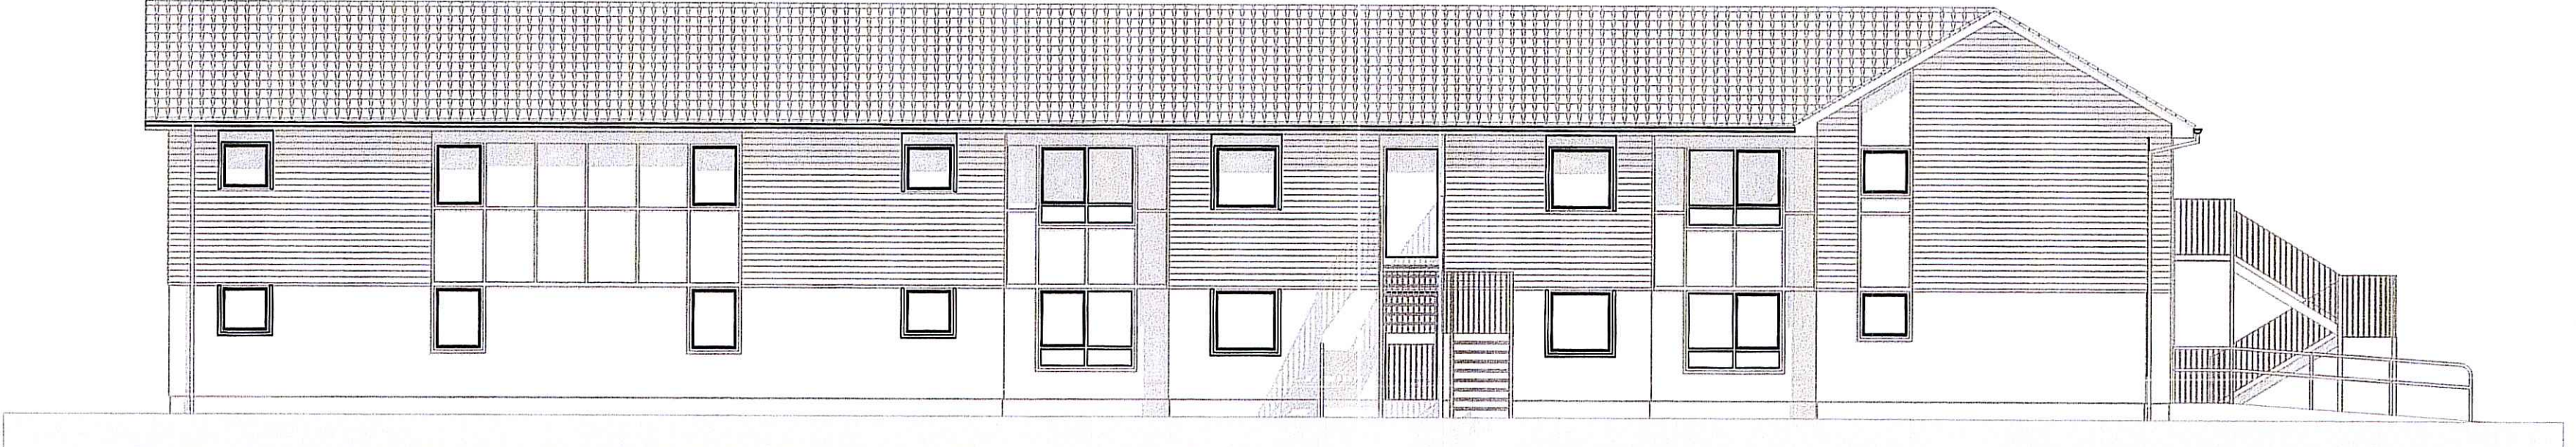


XE-03 Unit D1 South Elevation 1:100

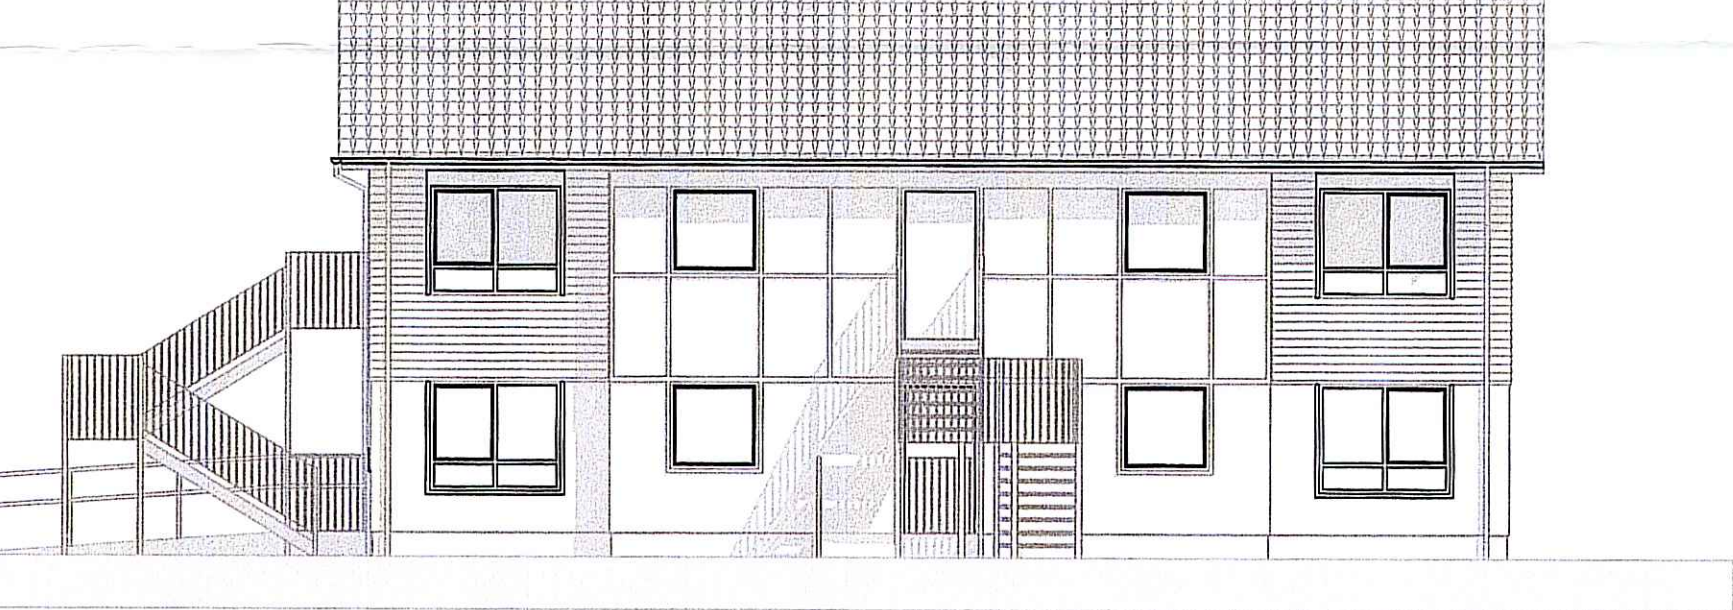


E-02 Unit D1 East Elevation 1:100

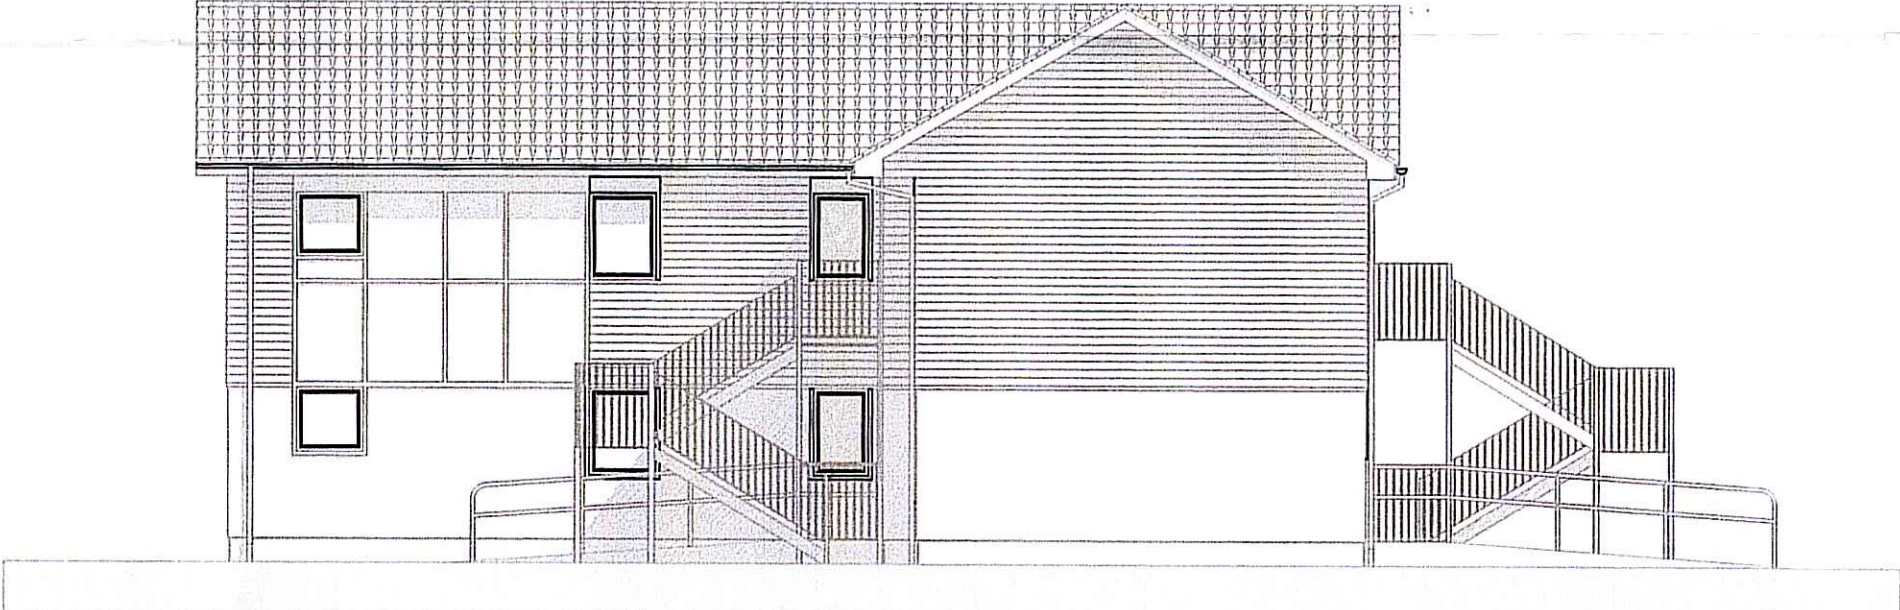


XE-04 Unit D1 West Elevation 1:100

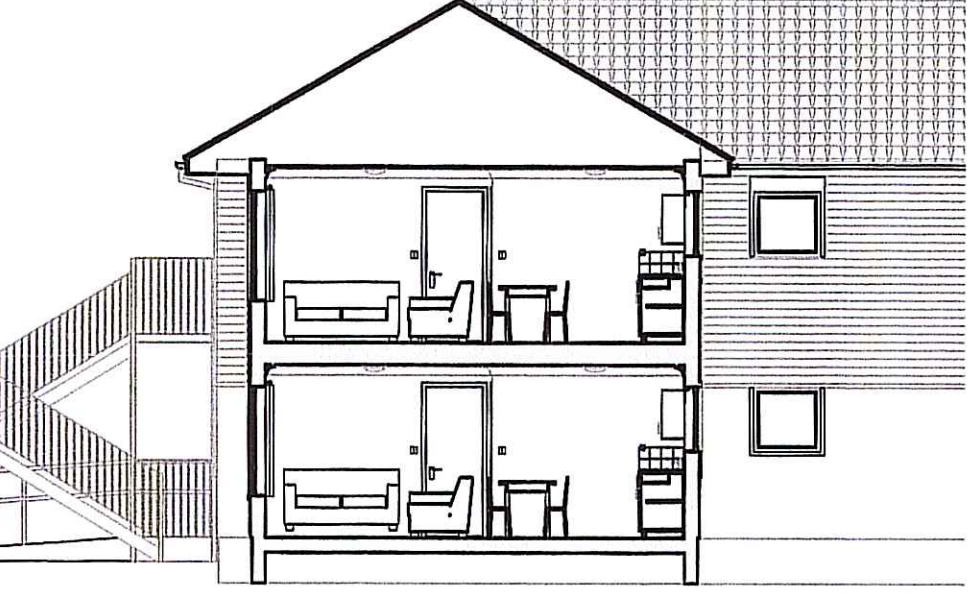


-01 Building Section 1:100

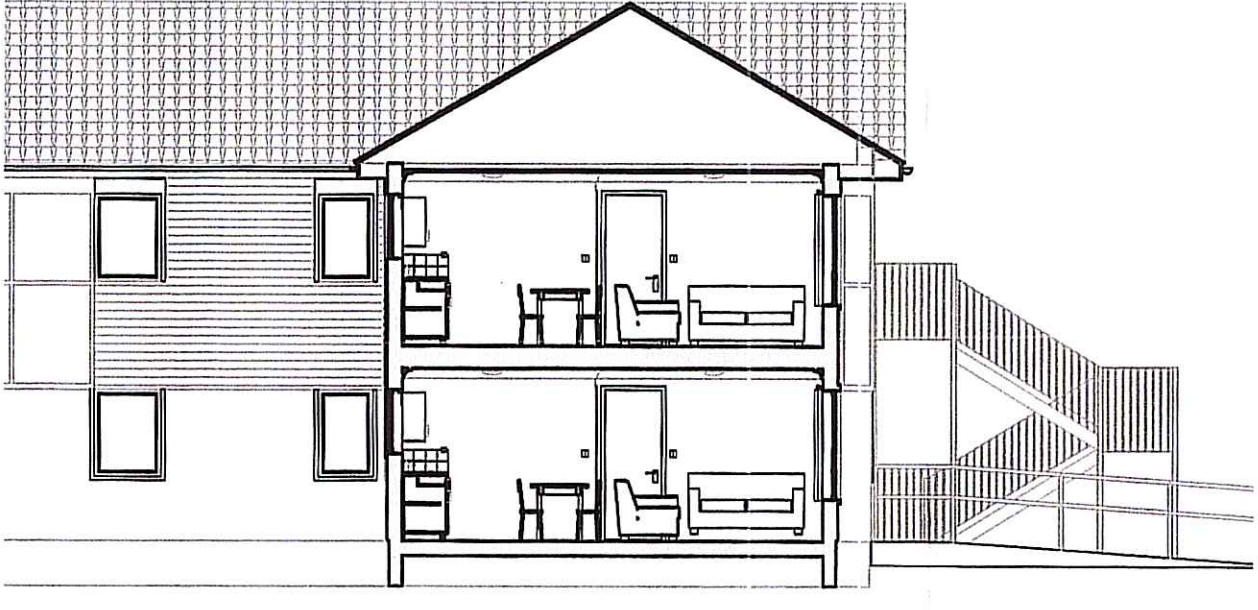


XS-02 Building Section 1:100

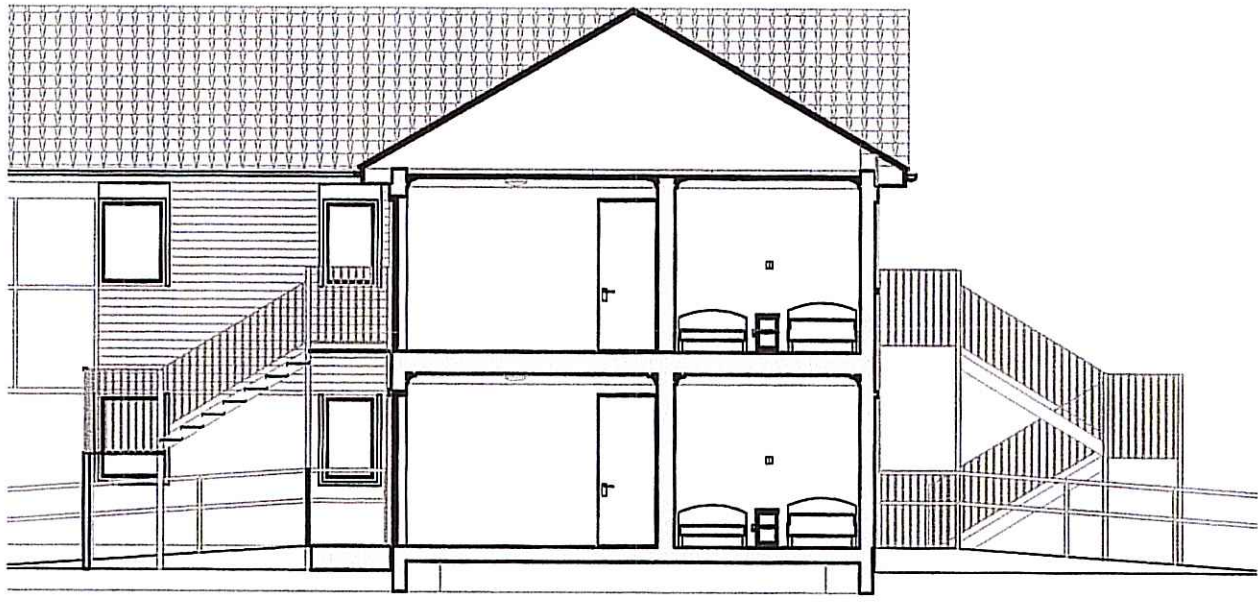


XS-03 Building Section 1:100

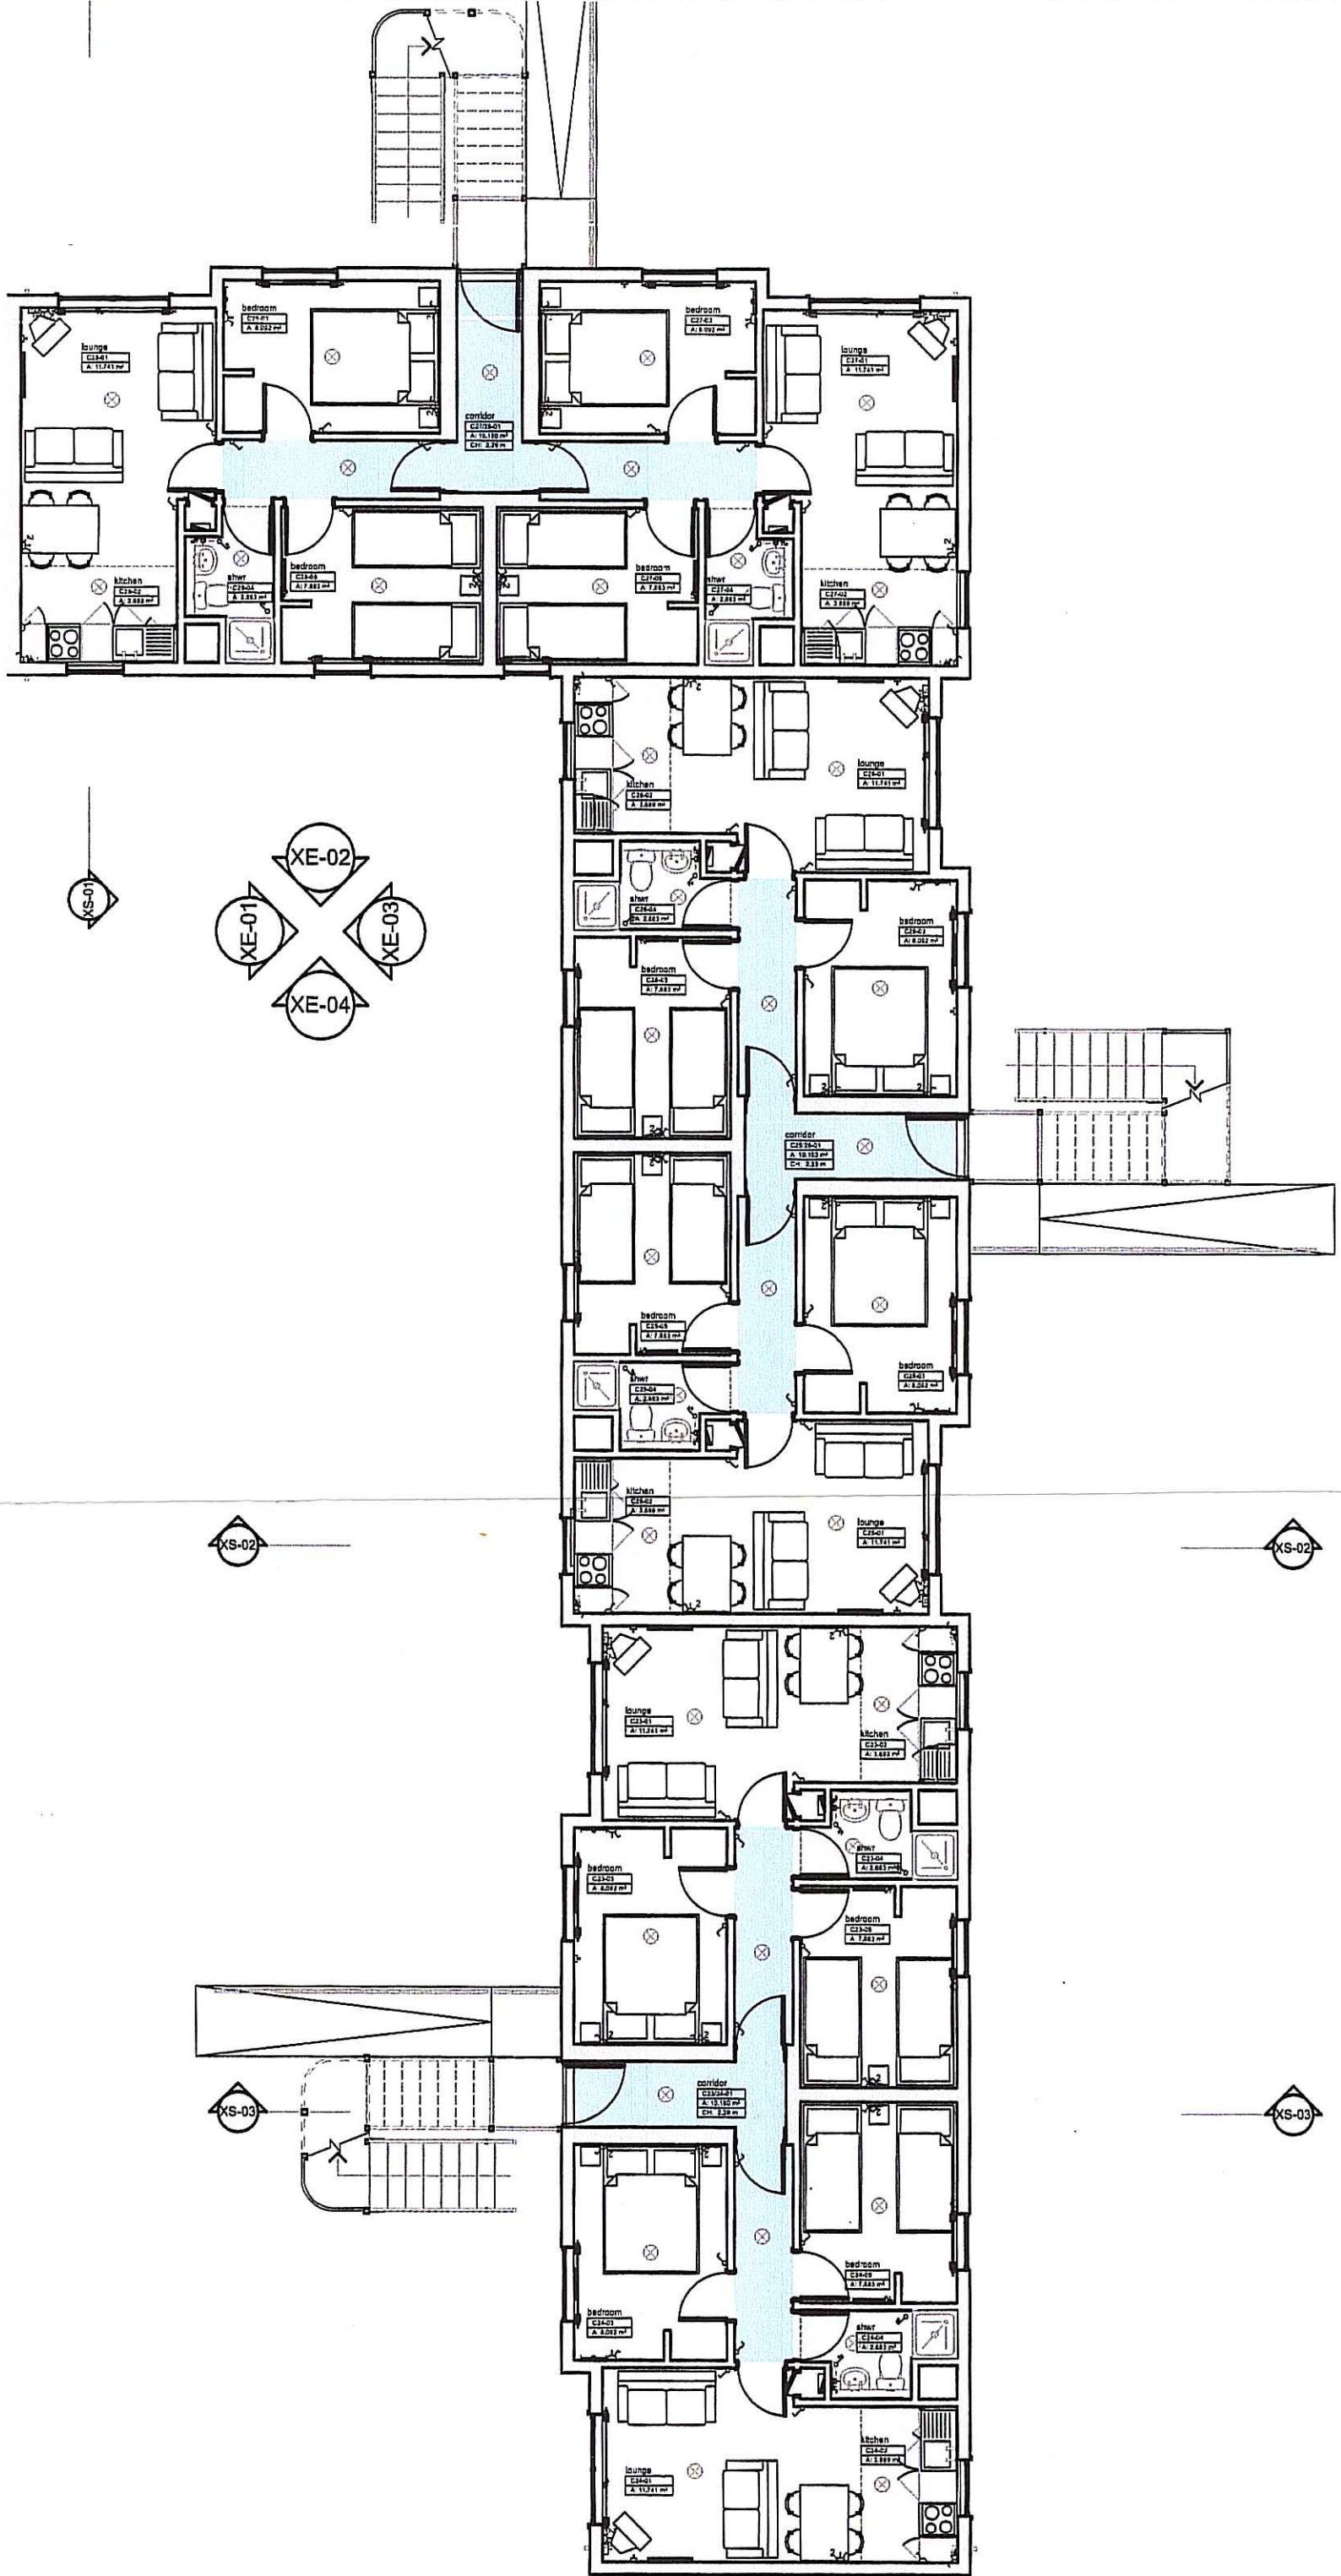

SX D1 Ground Floor 1:100

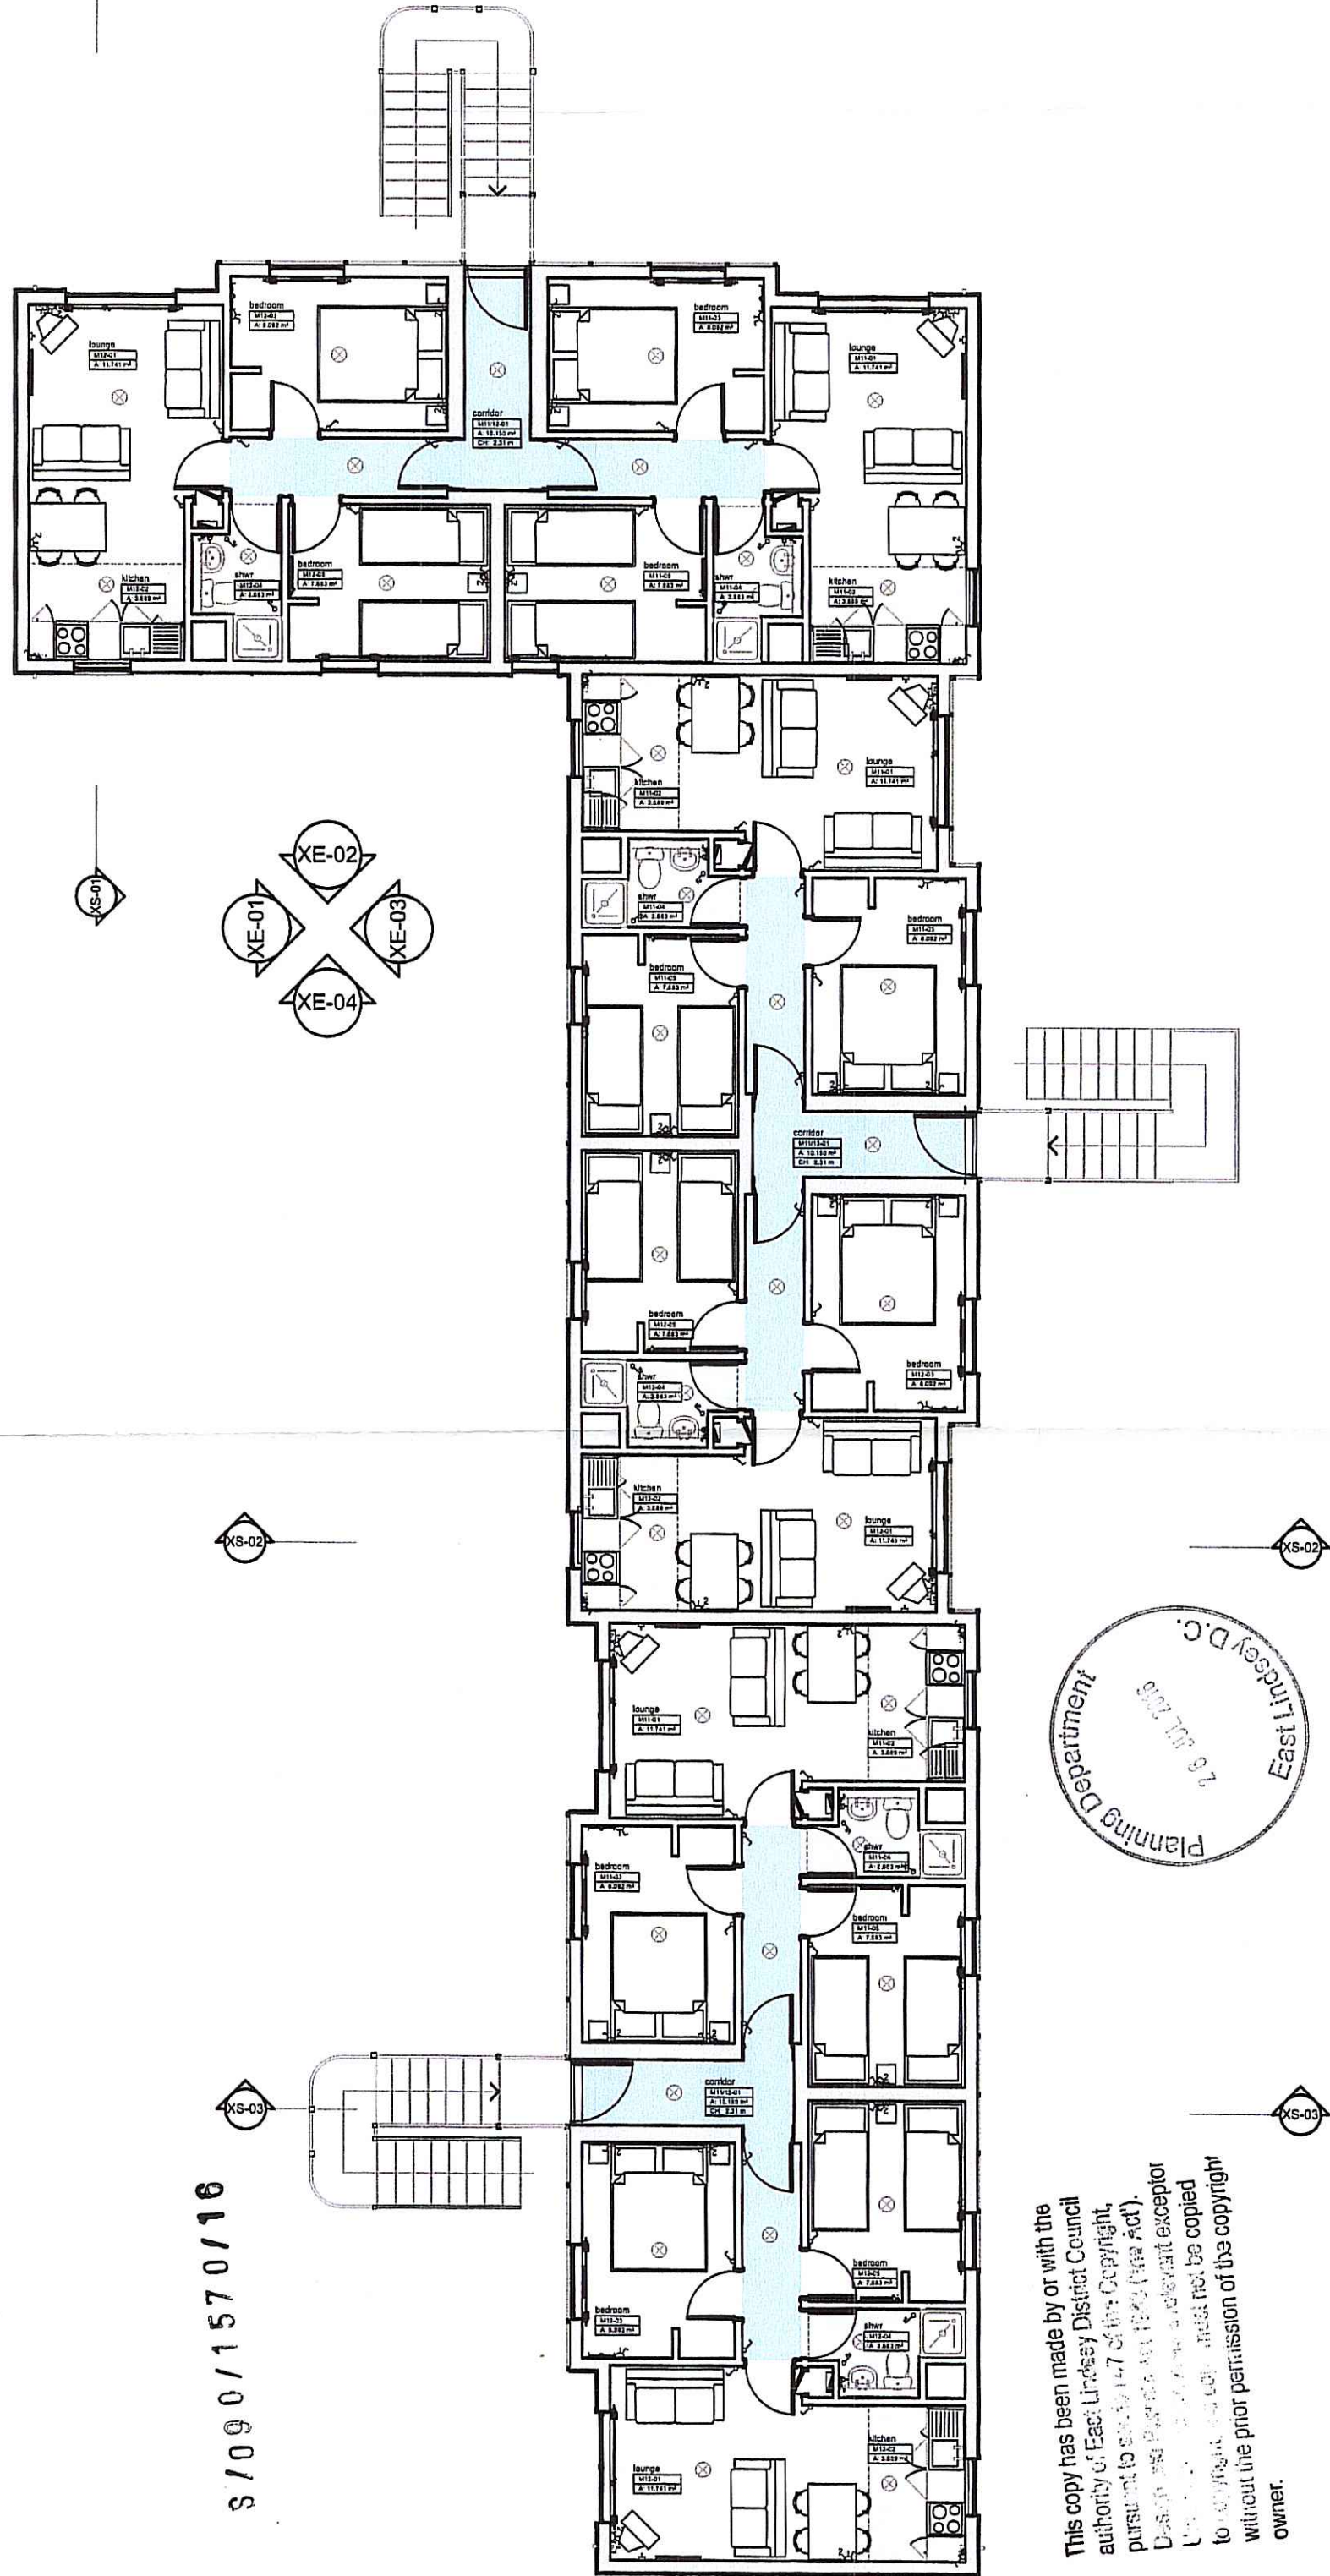

SX D1 First Floor 1:100

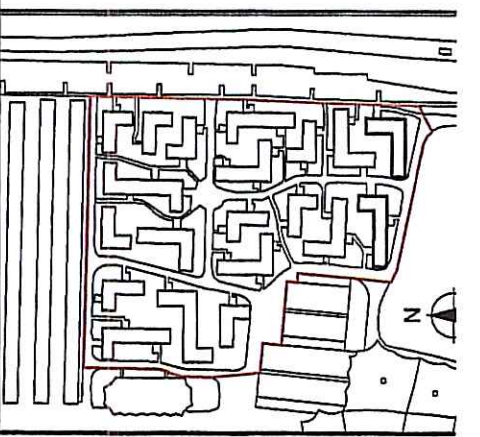

IMPORTANT NOTICE

This Drawing remains at all times in the copyright of The Inspired Partnership Limited. This drawing shall not be altered or copied in whole or in part without their prior written consent.

THIS DRAWING HAS BEEN PREPARED FROM SITE SURVEY INFORMATION TAKEN BY IPI & OTHERS

No allowance has been made for historic internal fabric repairs, i.e. additional wallboard. All openings are located from external information. Site check dimensions are to be taken prior to manufacture of any bespoke items.

Consultants & Contractors must check ALL dimensions on site.

Only figured dimensions are to be used. Discrepancies must be reported immediately to the client before proceeding. Neither IPI nor the client accept responsibility for works undertaken materials purchased without accurate site assessment and specific measurement.

Where this drawing is used for TENDERING purposes all tendering contractors must undertake site inspection and avail themselves of site conditions, and any discrepancies between a Survey or a Proposal and a Site must be reported immediately to the client and qualified clearly and concisely within any subsequent tendering return.

- ☐ SURVEY
- ☐ DISCUSSION PURPOSES
- ☐ FEASIBILITY DRAWING
- ☐ CLIENT APPROVAL
- ☐ LPA PRE-APP DRAWING
- ☒ LPA SUBMISSION
- ☐ BUILDING REGULATIONS
- ☐ CONSTRUCTION ISSUE
- ☐ TENDER ISSUE
- ☐ REVISION
- ☐ AS BUILT DRAWING

Rev	Date	Comment
X		Client Approval
A		Approved
B		Approved with Comments
C		Do Not Use

Project: 2015/2016 Lagoon Bay: Phase 3

Client: Butlins Skegness Resort
Roman Bank
Skegness
Lincolnshire
PE25 1NU




Drawn: DS Date: July '16

Sheet Size: A1 Scale: 1:100

Sheet Description: D1: Pebblestone Place
D1 survey plans and elevation

Sheet Number: S2_216_004 No: 4 Rev:

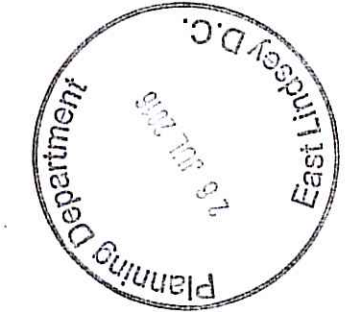

This copy has been made by or with the authority of East Lindsey District Council pursuant to section 107 of the Copyright, Designs and Patents Act 1988. It is not to be used for any other purpose without the prior permission of the copyright owner.

Please consider the environment