






E-01 Unit D1 North Elevation 1:100

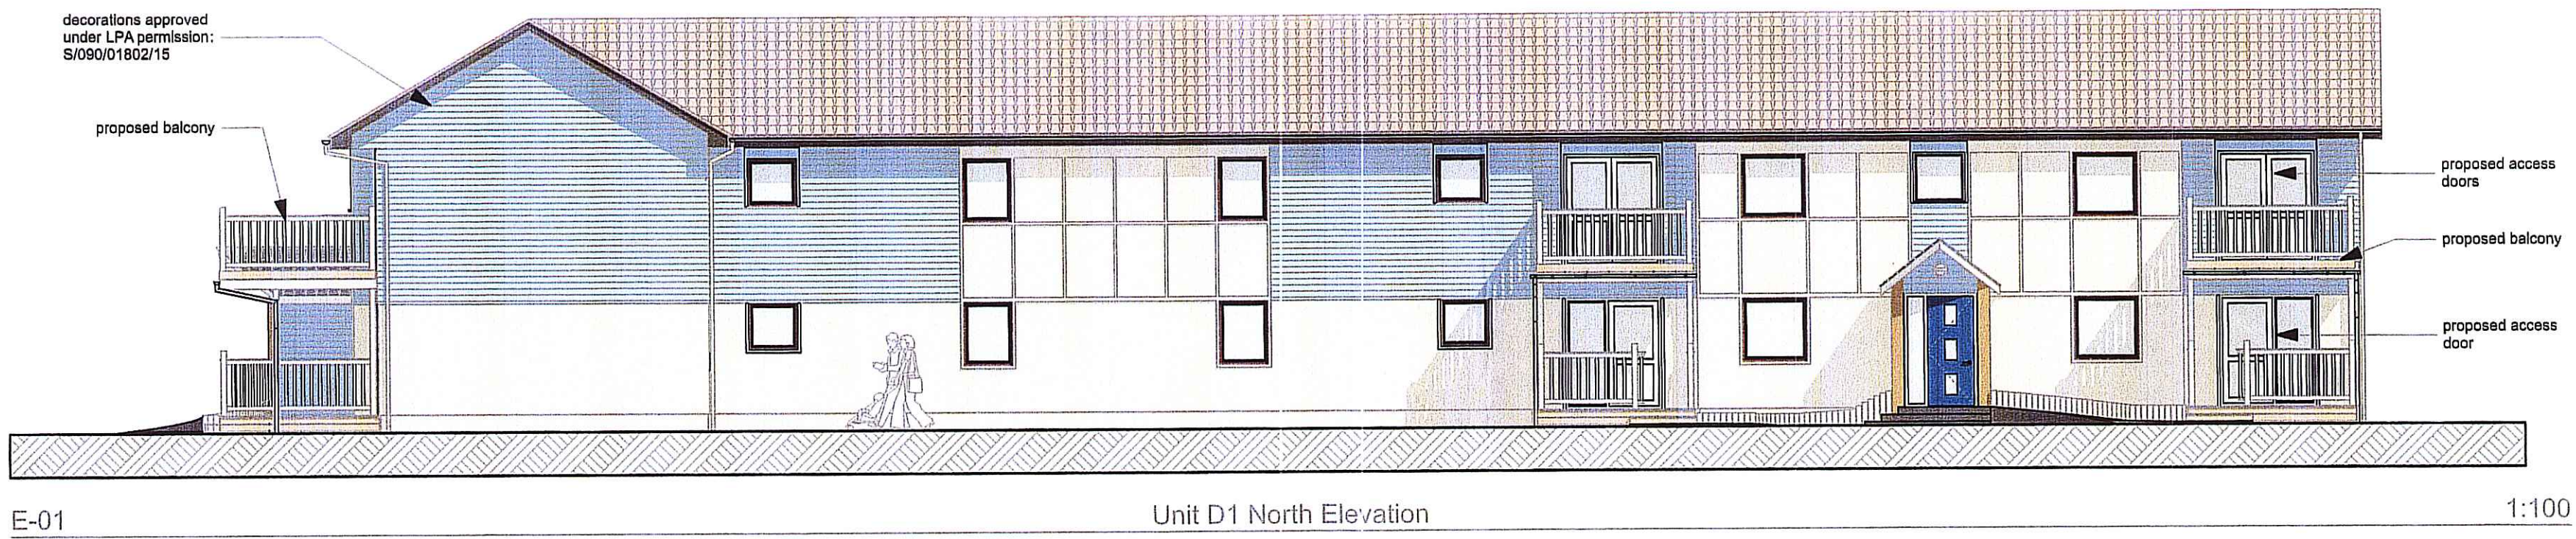


E-02 Unit D1 East Elevation 1:100

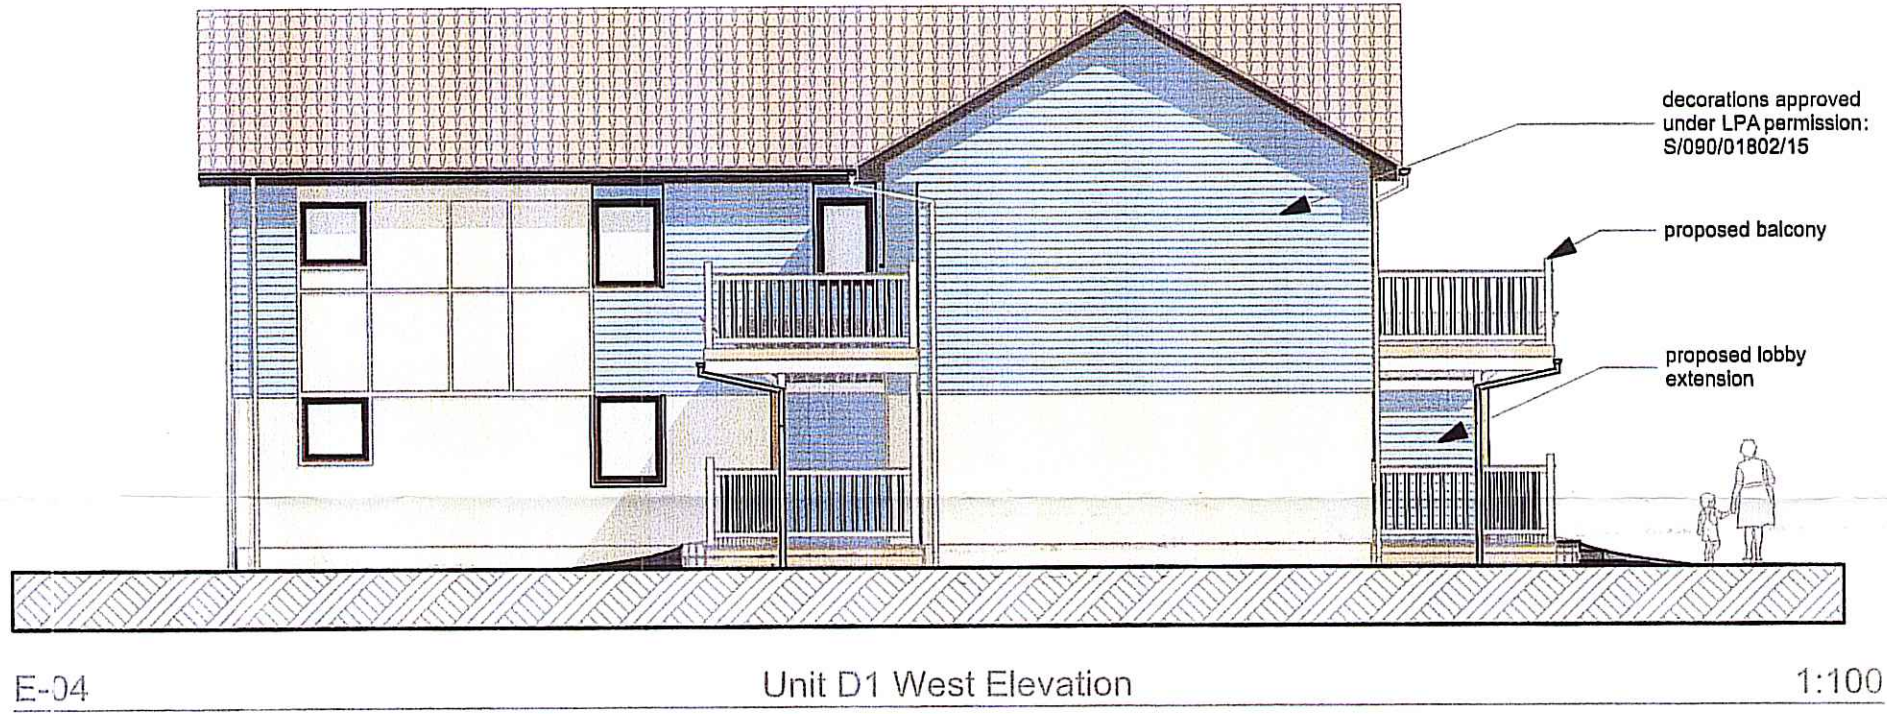


E-04 Unit D1 West Elevation 1:100

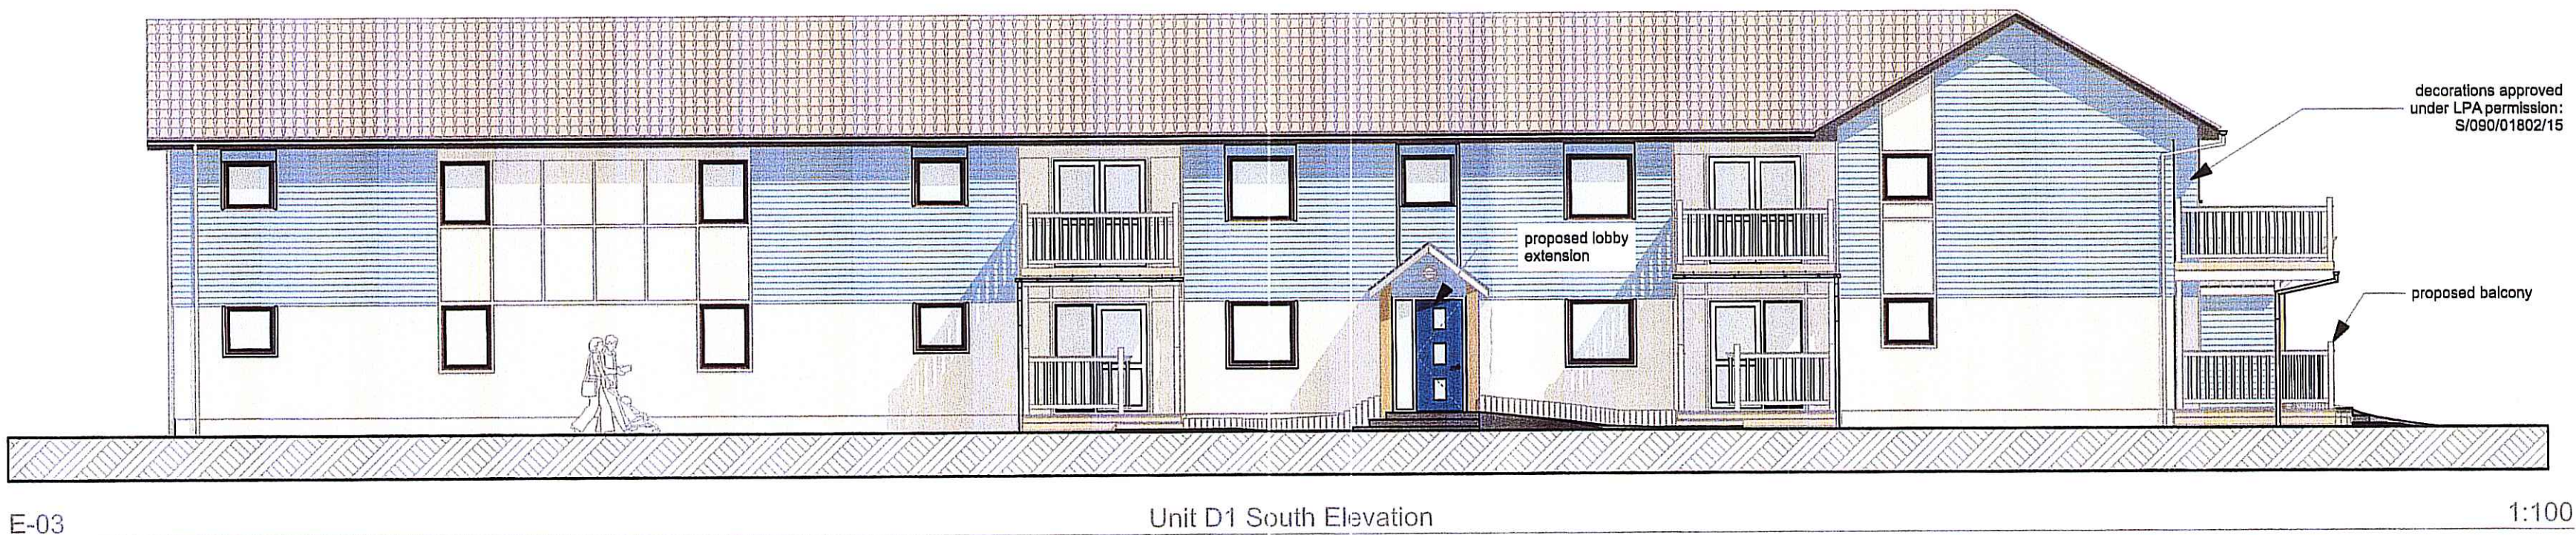


E-03 Unit D1 South Elevation 1:100

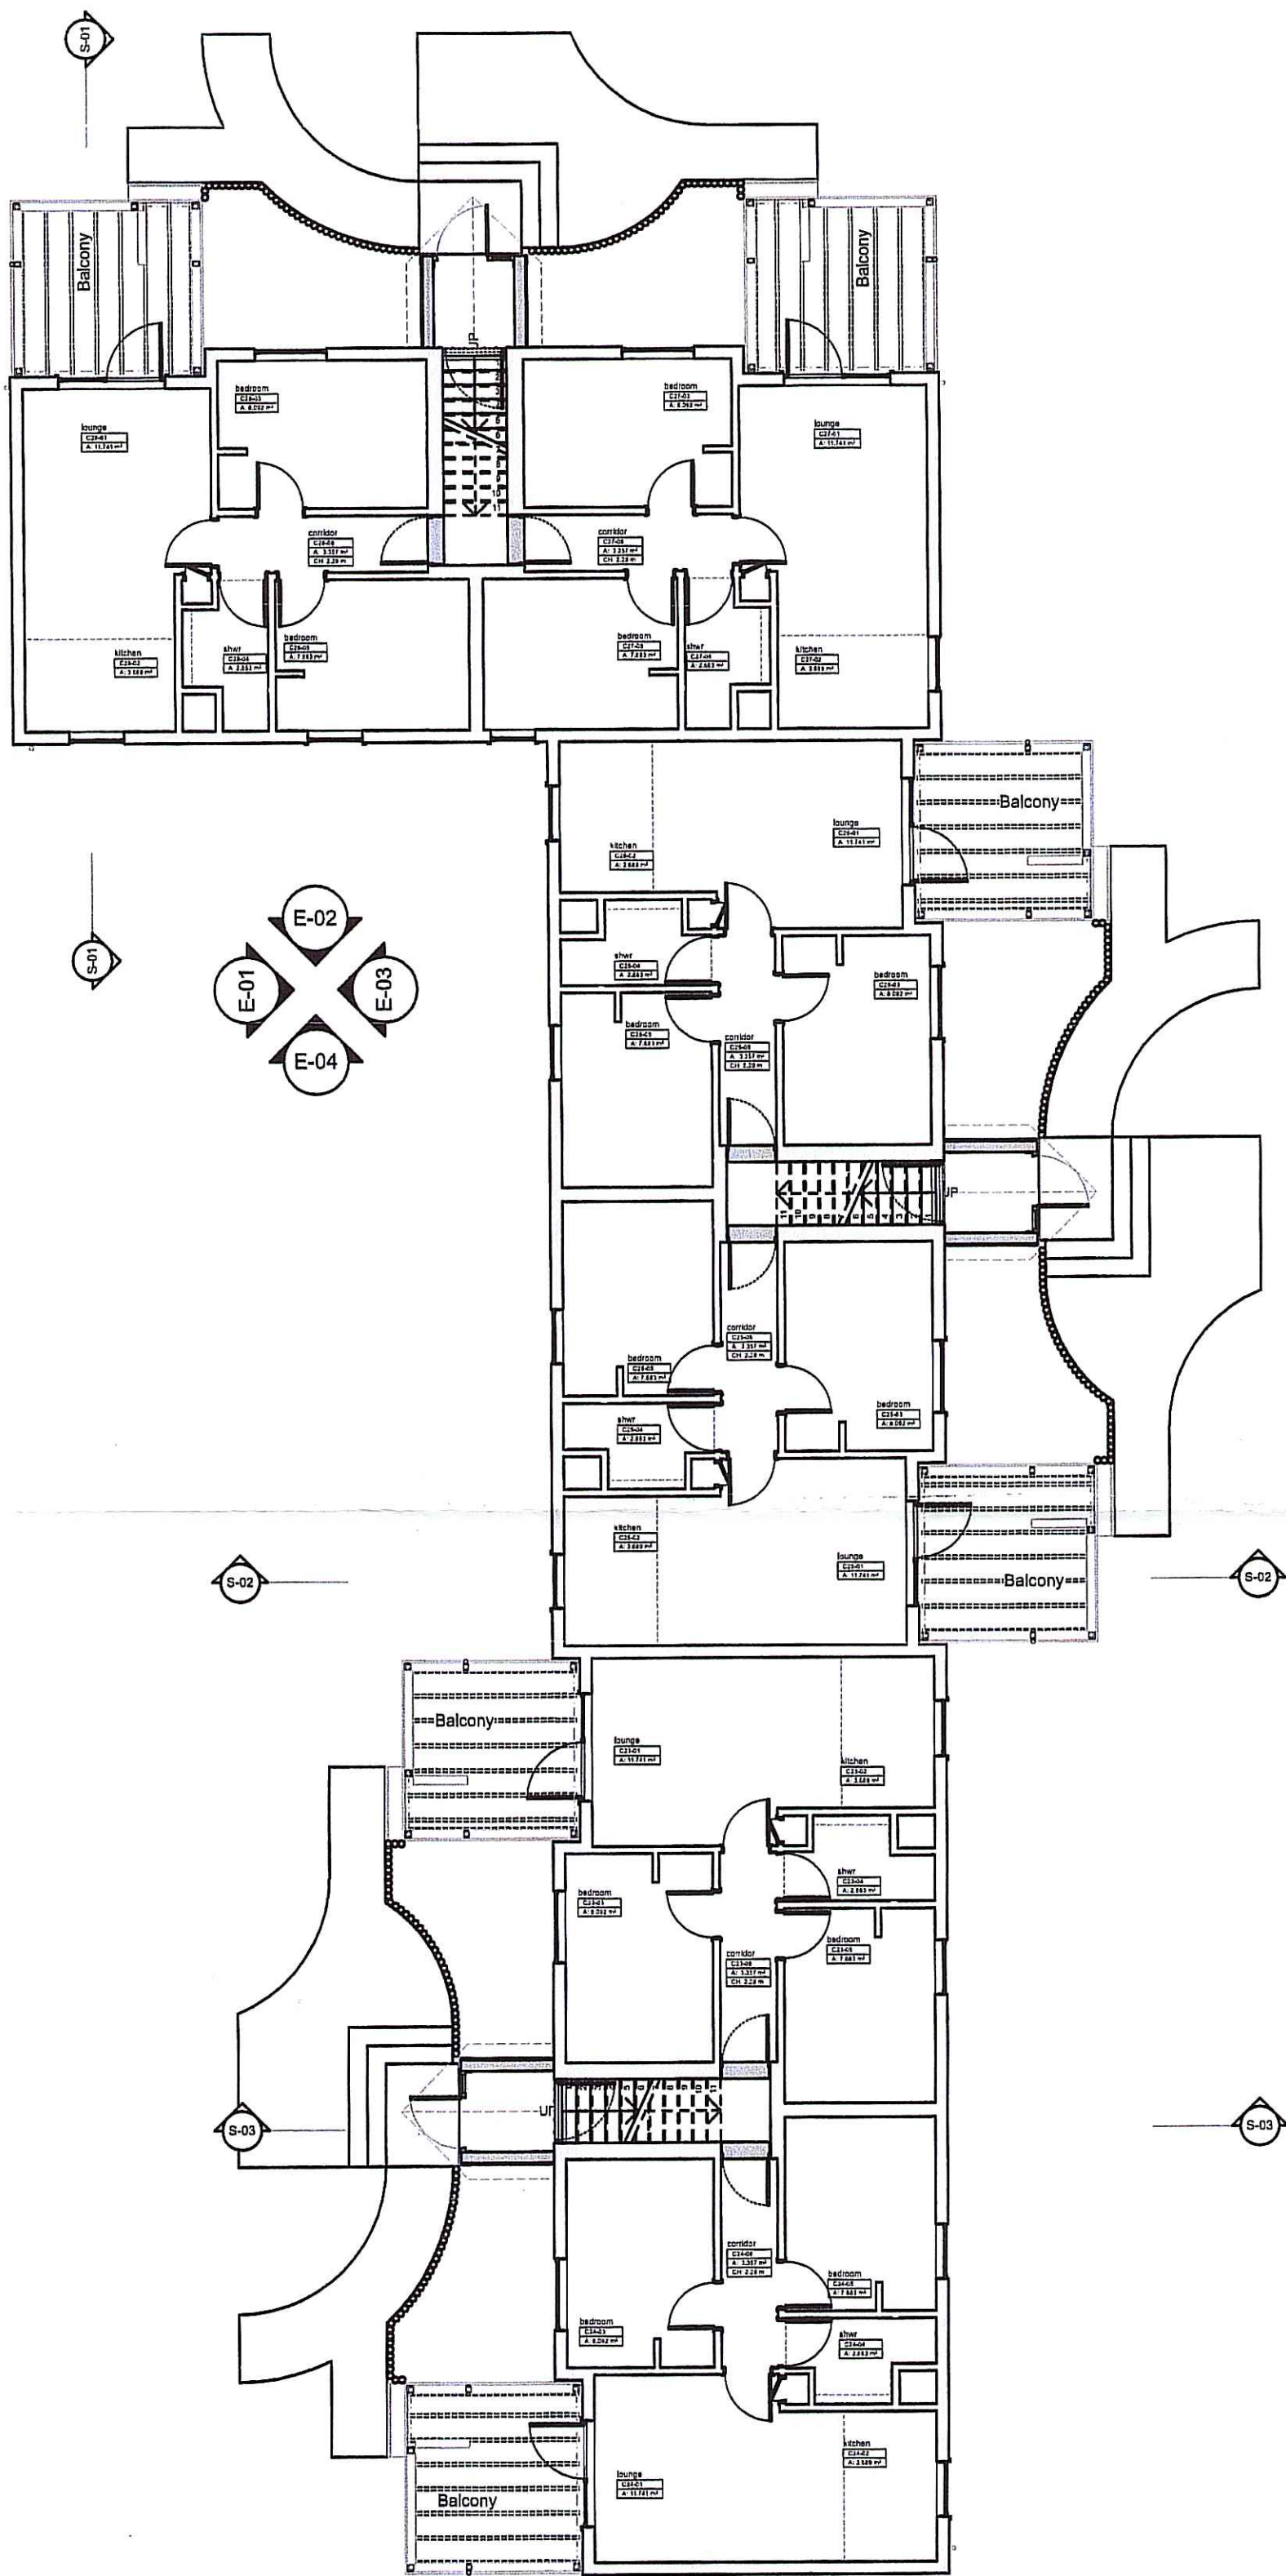

D1 Ground Floor 1:100

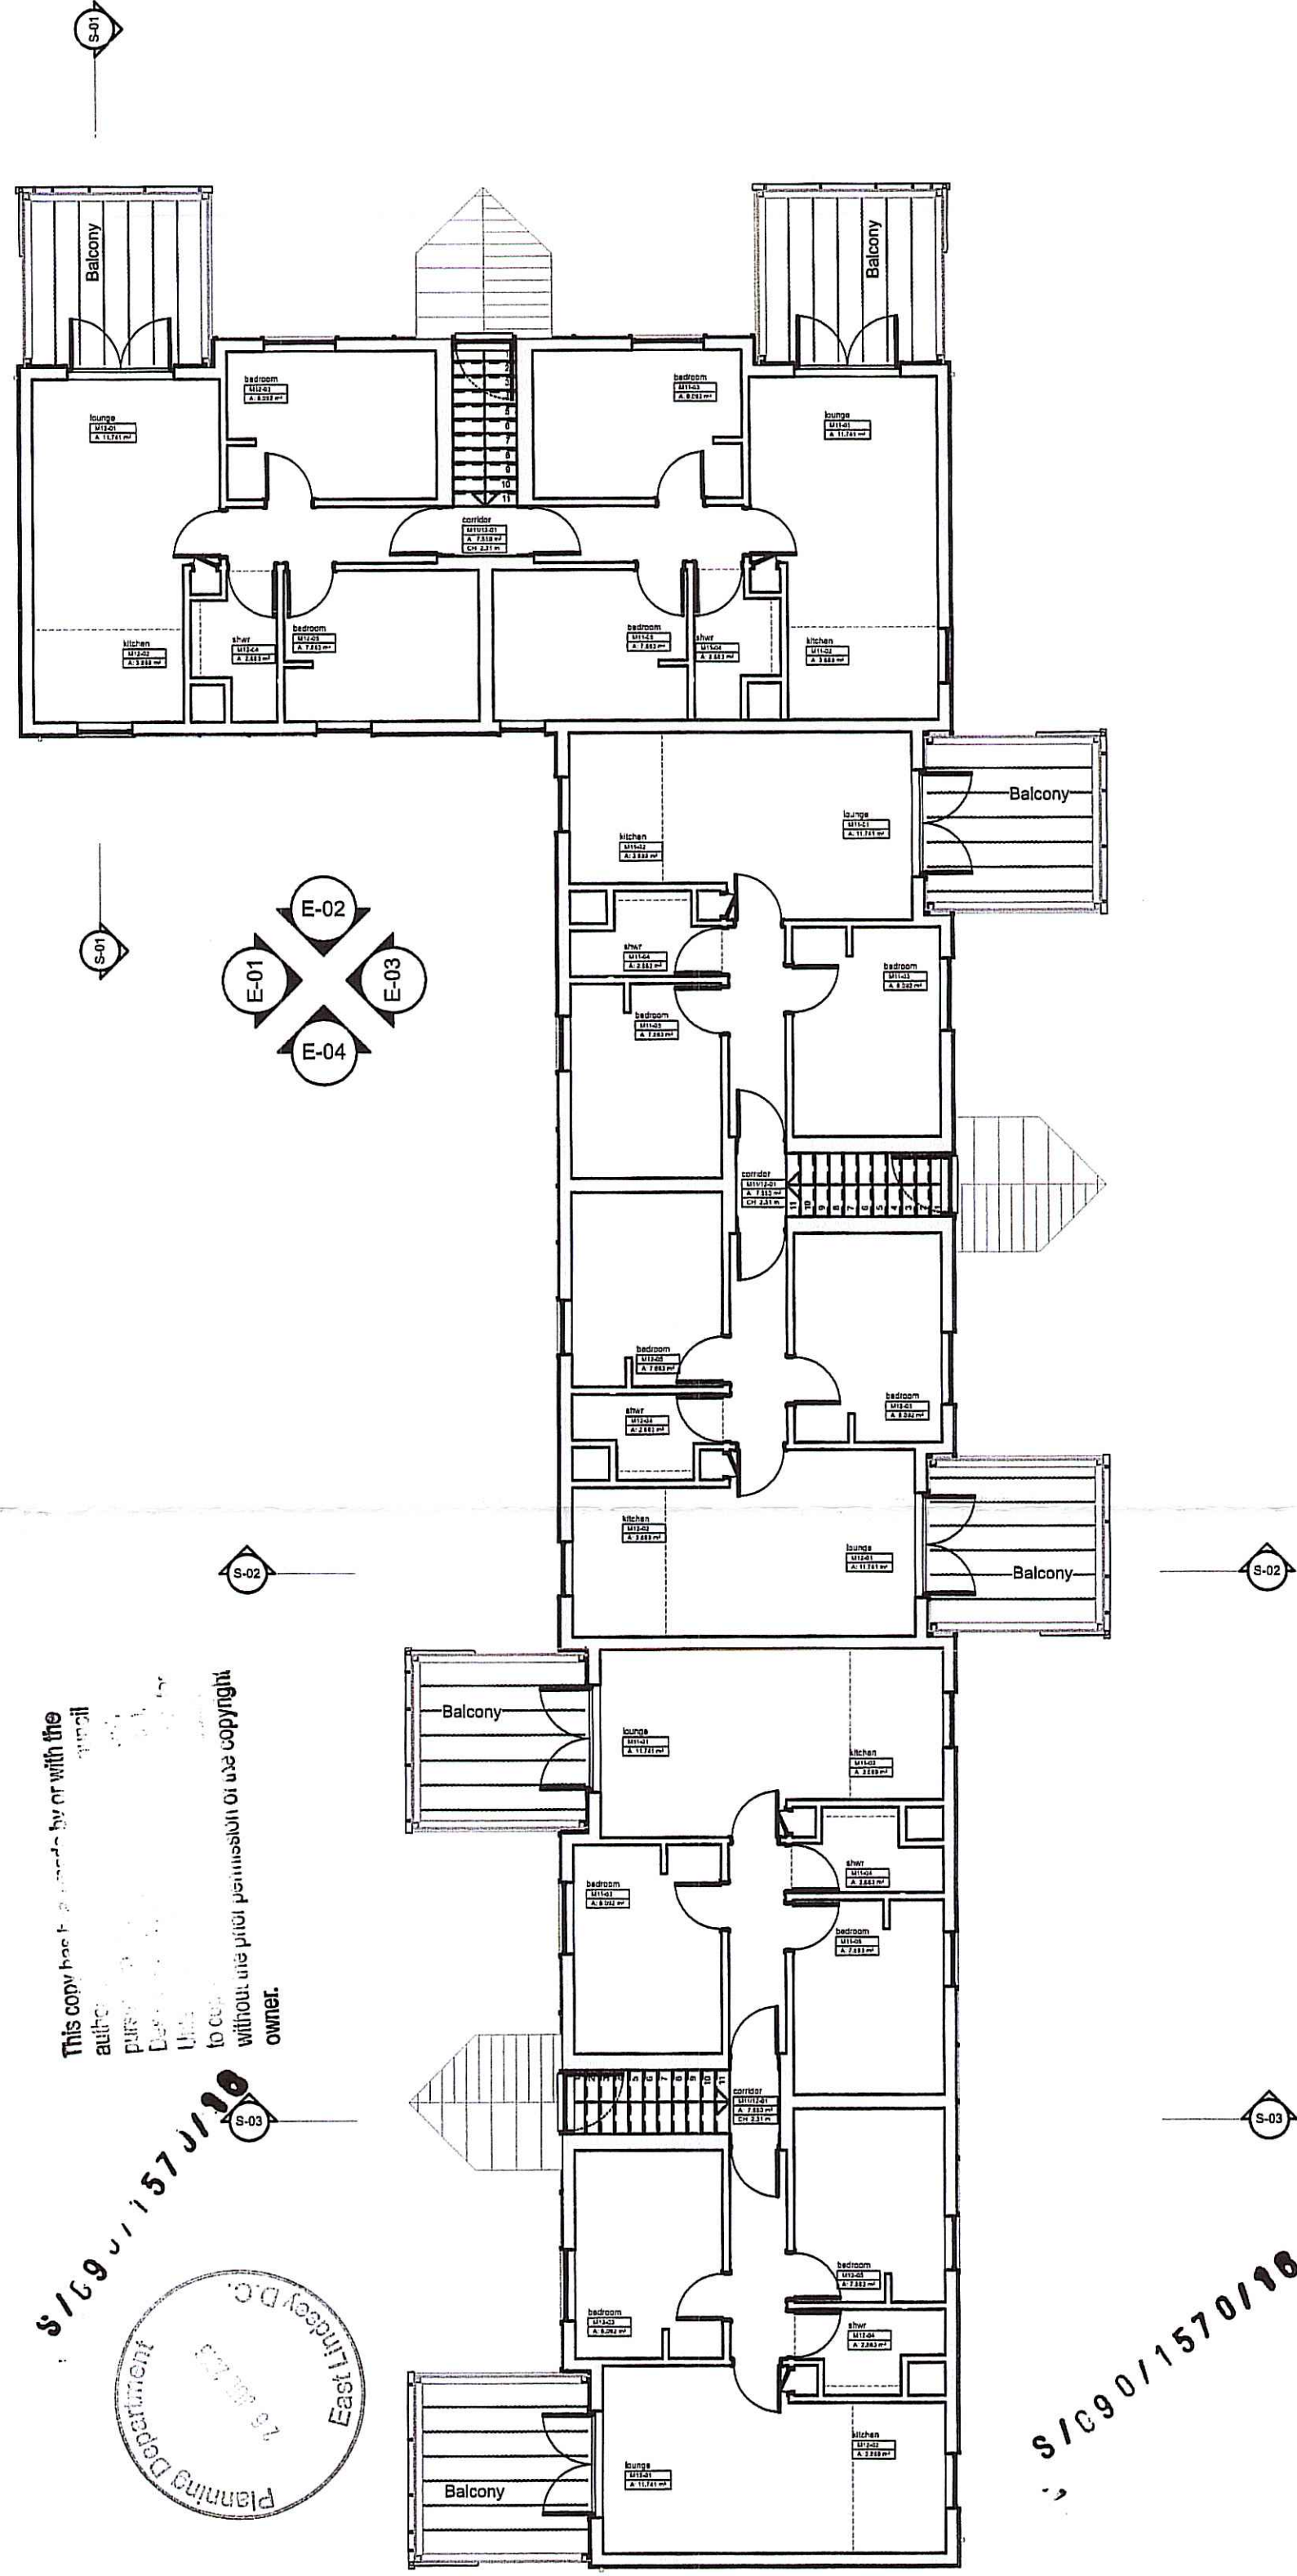

D1 First Floor 1:100

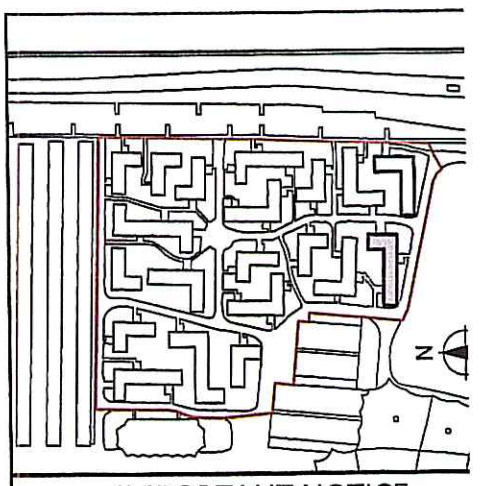

IMPORTANT NOTICE

This Drawing remains at all times in the copyright of The Inspired Partnership Limited. This drawing shall not be altered or copied in whole or in part without their prior written consent.

THIS DRAWING HAS BEEN PREPARED FROM SITE SURVEY INFORMATION TAKEN BY I.P.L. & OTHERS

No allowance has been made for historic internal fabric repairs, i.e. additional wallboards. All openings are located from external information. Site check dimensions are to be taken prior to manufacture of any bespoke items.

Consultants & Contractors must check ALL dimensions on site. Only figured dimensions are to be used. Discrepancies must be reported immediately to the client before proceeding. Neither I.P.L. nor the client accepts responsibility for works undertaken materials purchased without accurate site assessment and specific measurement.

Where this drawing is used for TENDERING purposes all tendering contractors must undertake site inspection and avail themselves of site conditions, and any discrepancies between a Survey or a Proposal and a Site must be reported immediately to the client and qualified clearly and concisely within any subsequent tendering return.

- ☐ SURVEY
- ☐ DISCUSSION PURPOSES
- ☐ FEASIBILITY DRAWING
- ☐ CLIENT APPROVAL
- ☐ LPA PRE-APP DRAWING
- ☒ LPA SUBMISSION
- ☐ BUILDING REGULATIONS
- ☐ CONSTRUCTION ISSUE
- ☐ TENDER ISSUE
- ☐ REVISION
- ☐ AS BUILT DRAWING

PAINT SCHEME 2: permitted under LPA approval S/090/01802/15 dated 07/10/15

Shiplap Cladding - Dulux 30B32/115
Battens and Panels - Dulux 40Y75/084
Metalwork - White
External Porch Door - Dulux 70B08/172

NB
Final product specification including all surf preparation, priming and application to be provided by Dulux Trade

Rev	Date	Comment
X		A - Approved
		B - Approved with Comments
		C - Do Not Use

Project:
2015/2016 Lagoon Bay: Phase 3

Client:
Butlins Skegness Resort
Roman Bank
Skegness
Lincolnshire
PE25 1NJ



Drawn: DS Date: July '16
Sheet Size: A1 Scale: 1:100, 1:50
Sheet Description:

D1 proposed plans and elevations		
Sheet Number:	No:	Re
S2_216_202	7	