


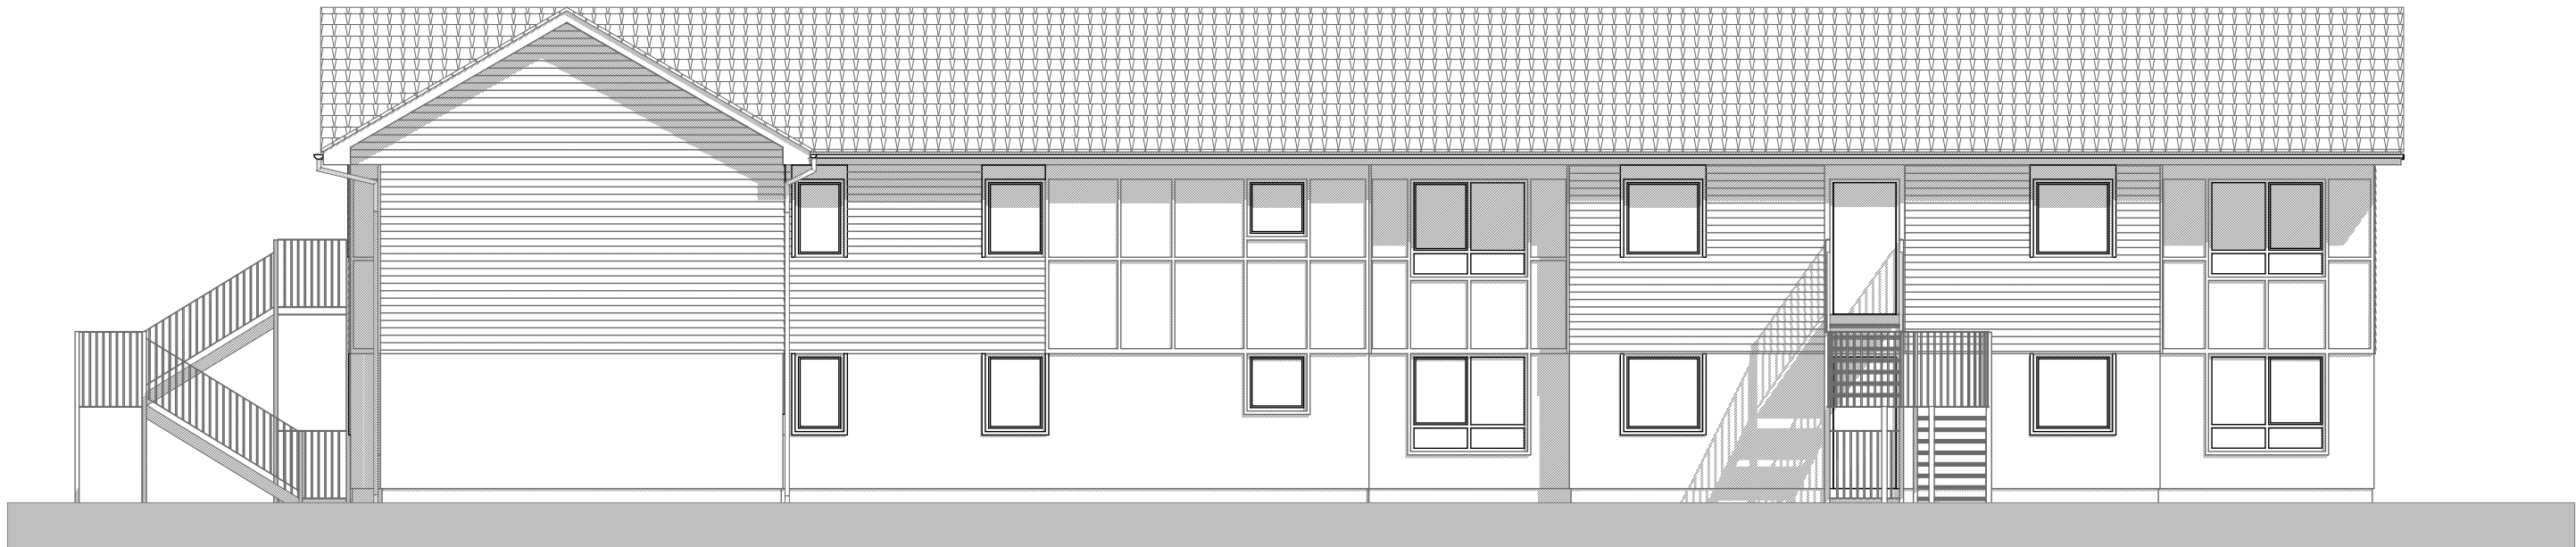

XE-01 Unit D3 West Elevation 1:100




XE-02 Unit D3 North Elevation 1:100




XE-03 Unit D3 East Elevation 1:100




XE-04 Unit D3 South Elevation 1:100

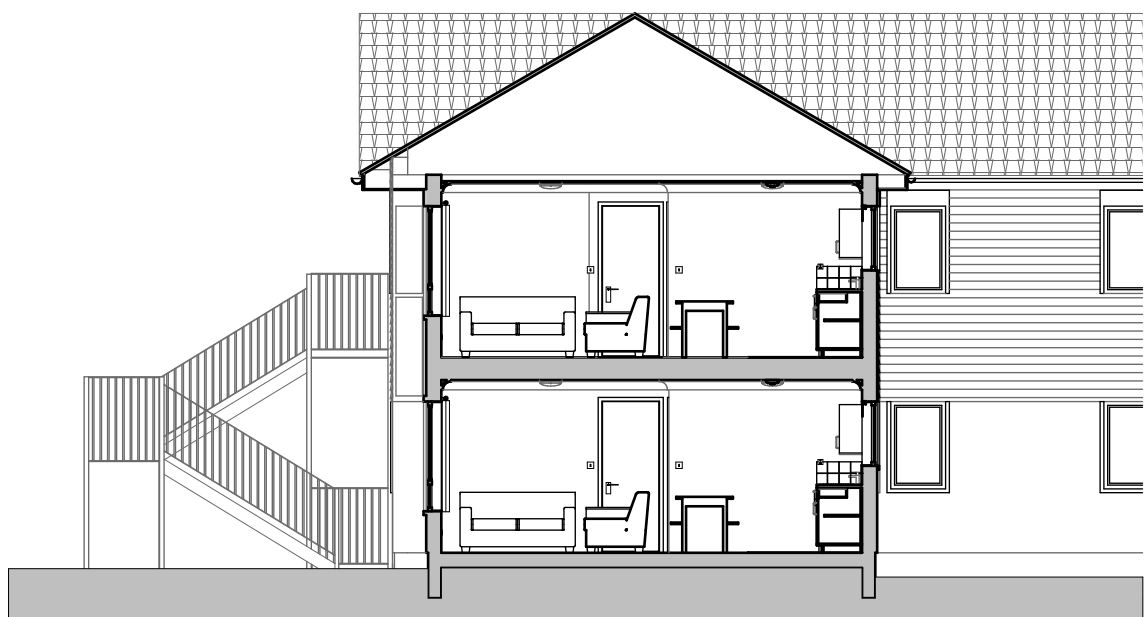


XS-01 Unit D3 Section 1:100

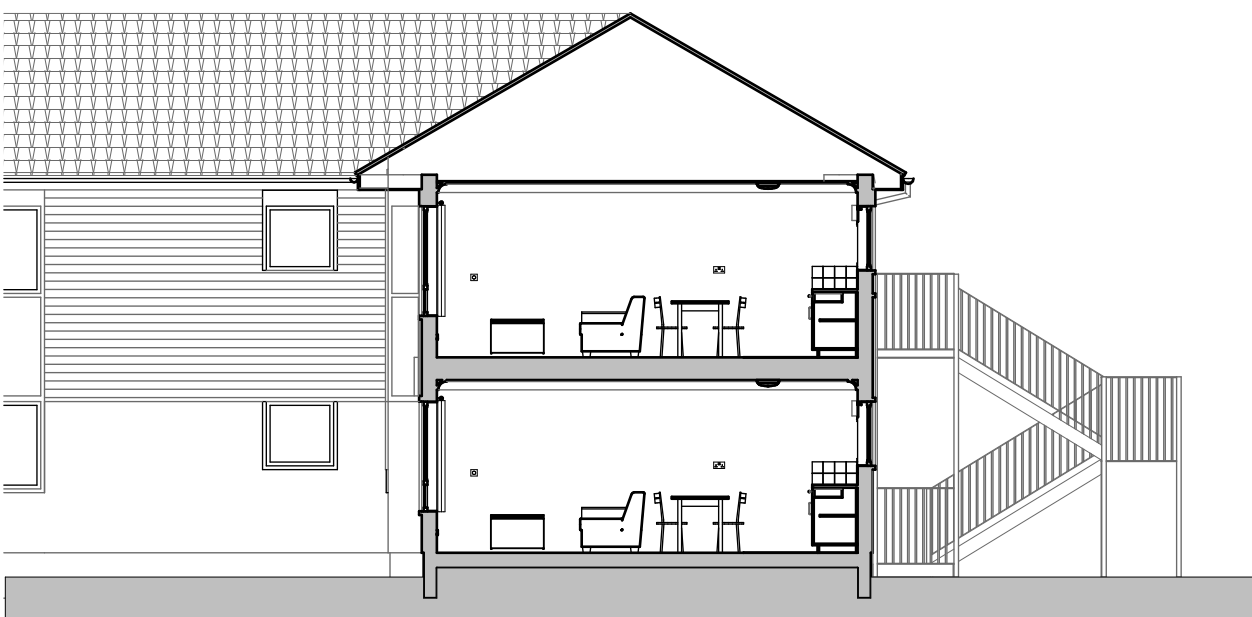


XS-02 Unit D3 Section 1:100

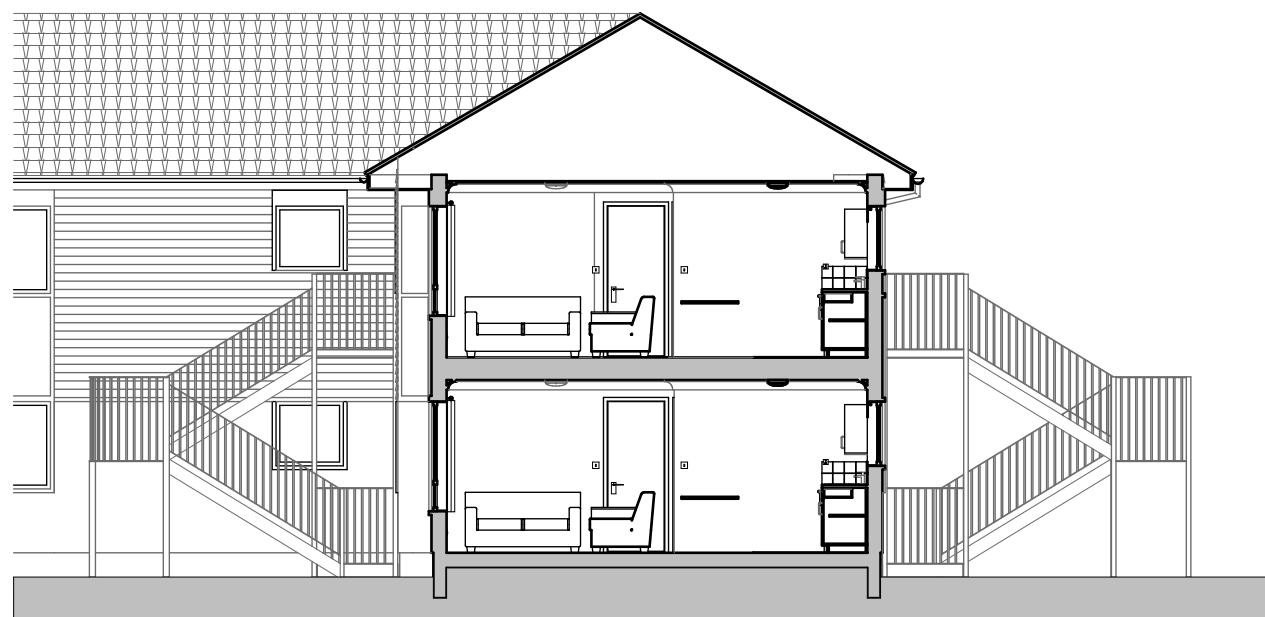

XS-03 Unit D3 Section 1:100

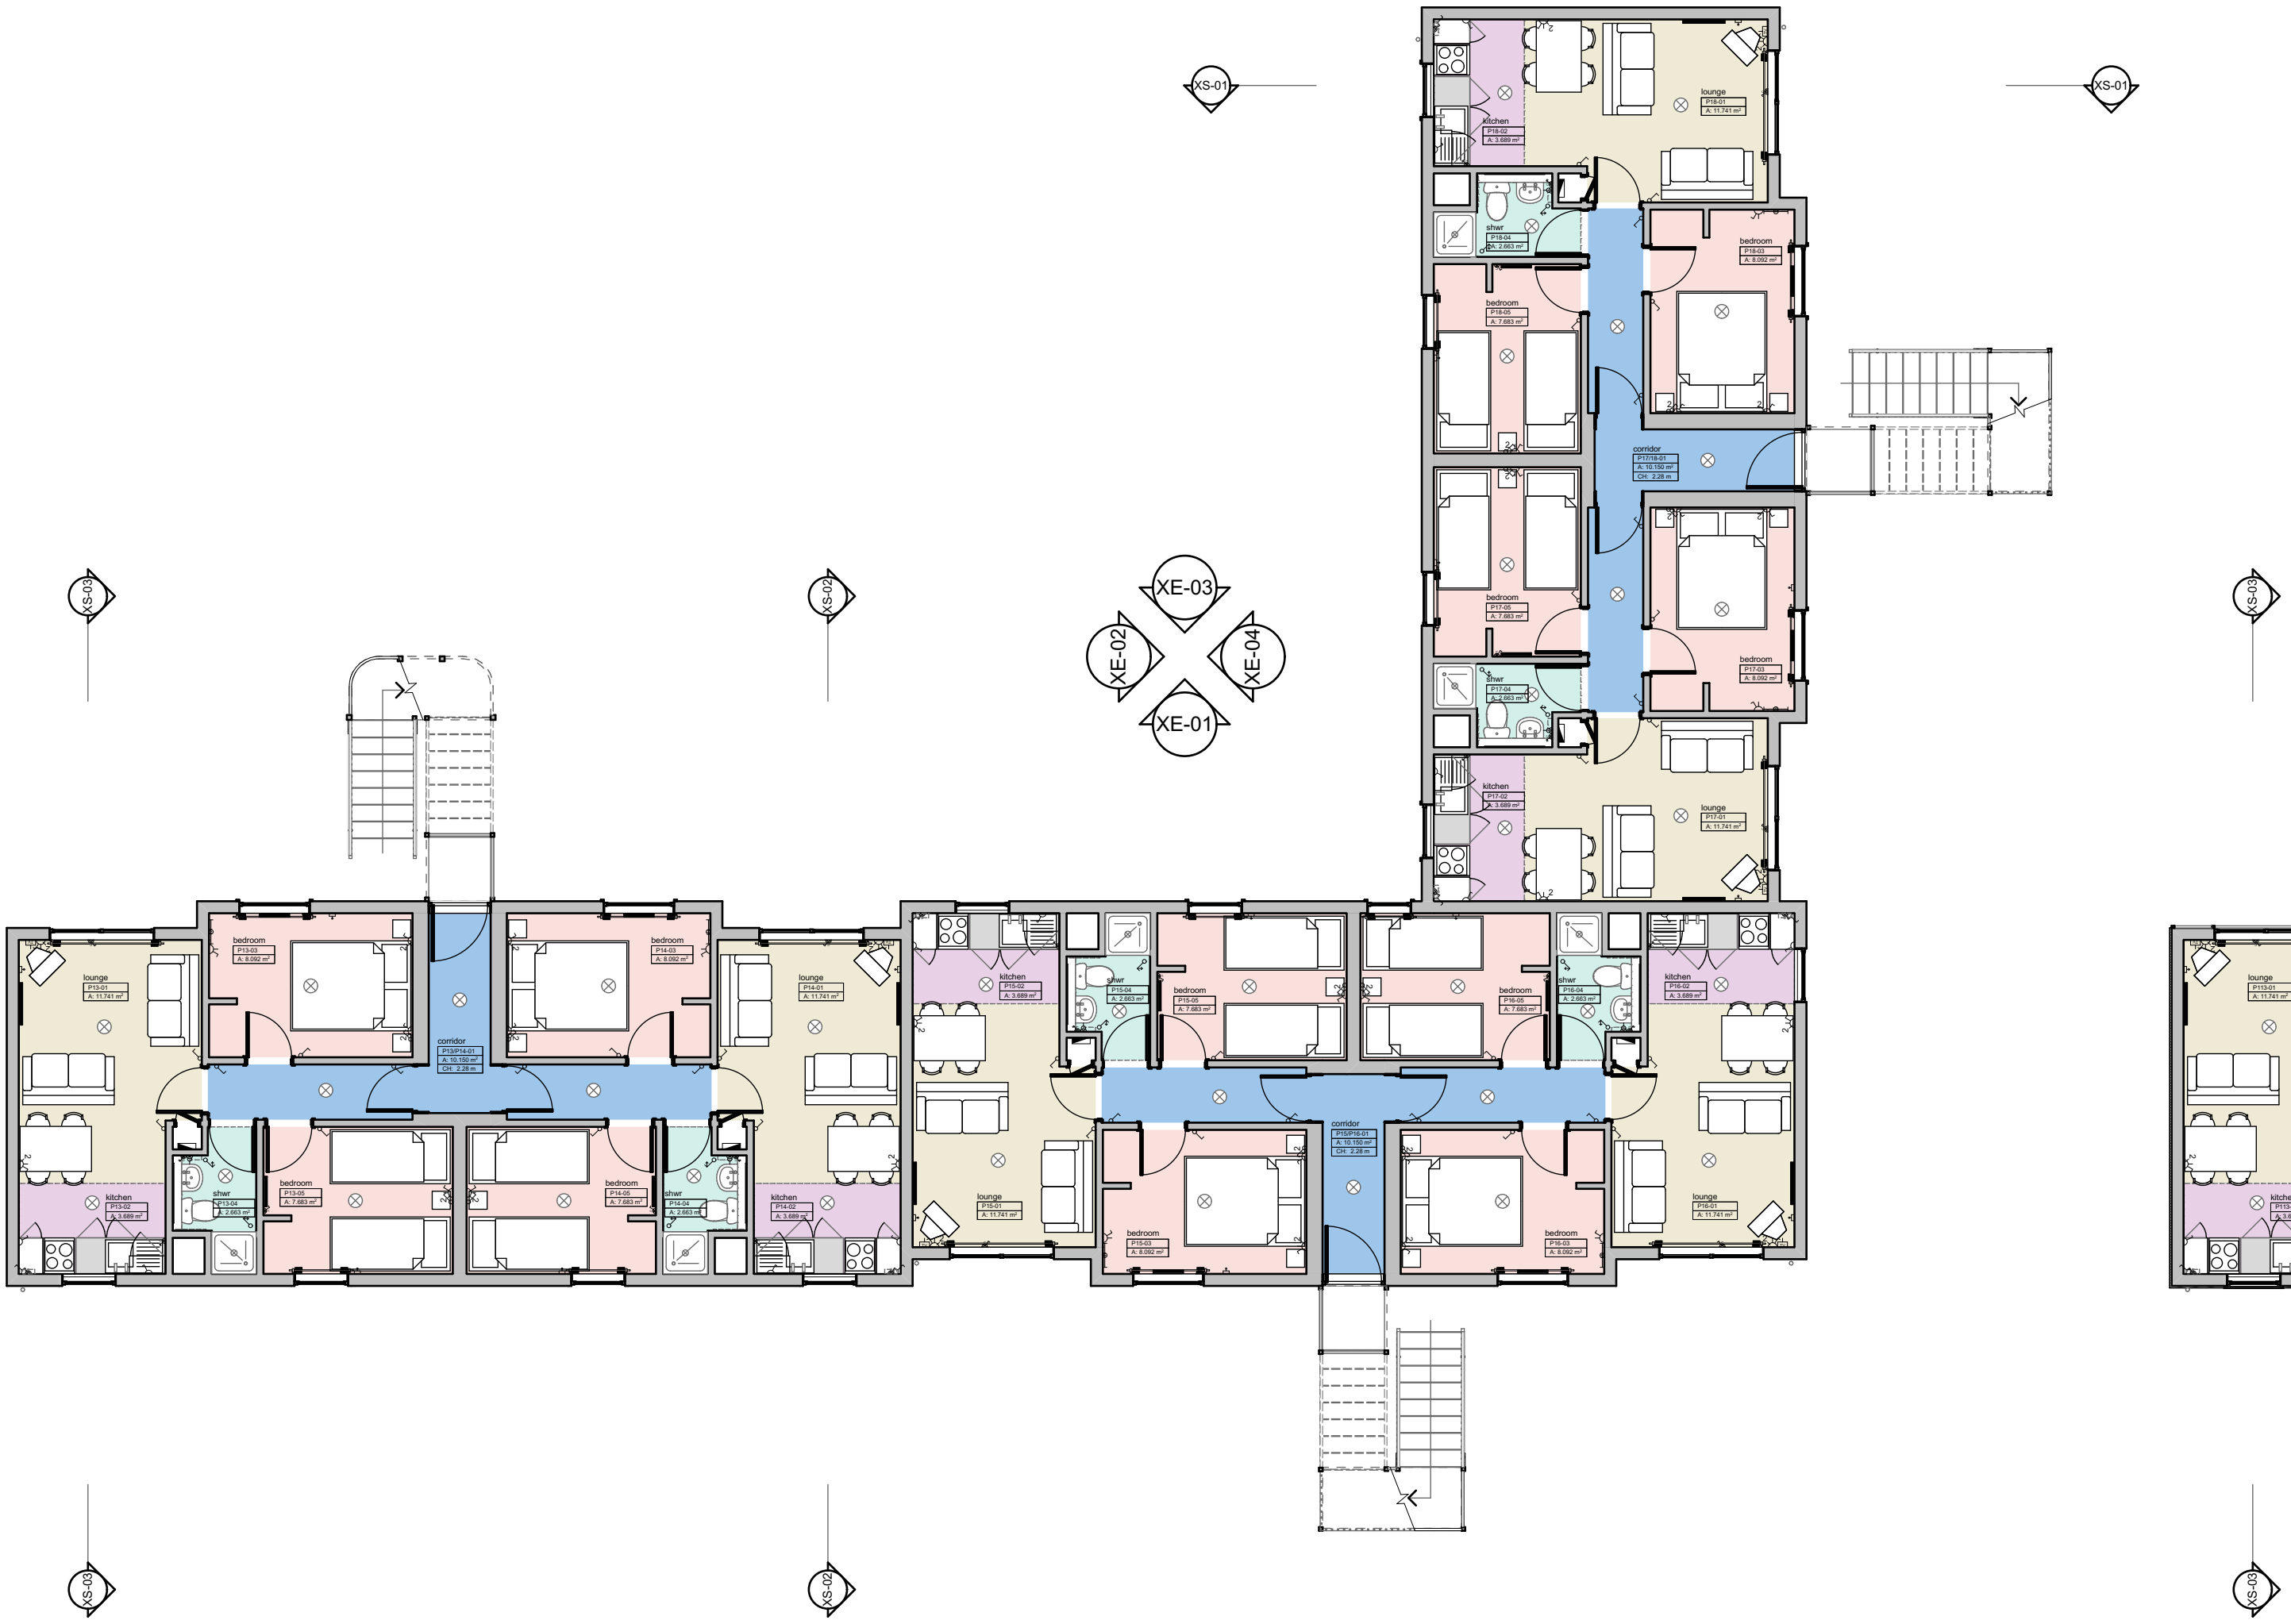

SX D3 Ground Floor 1:100

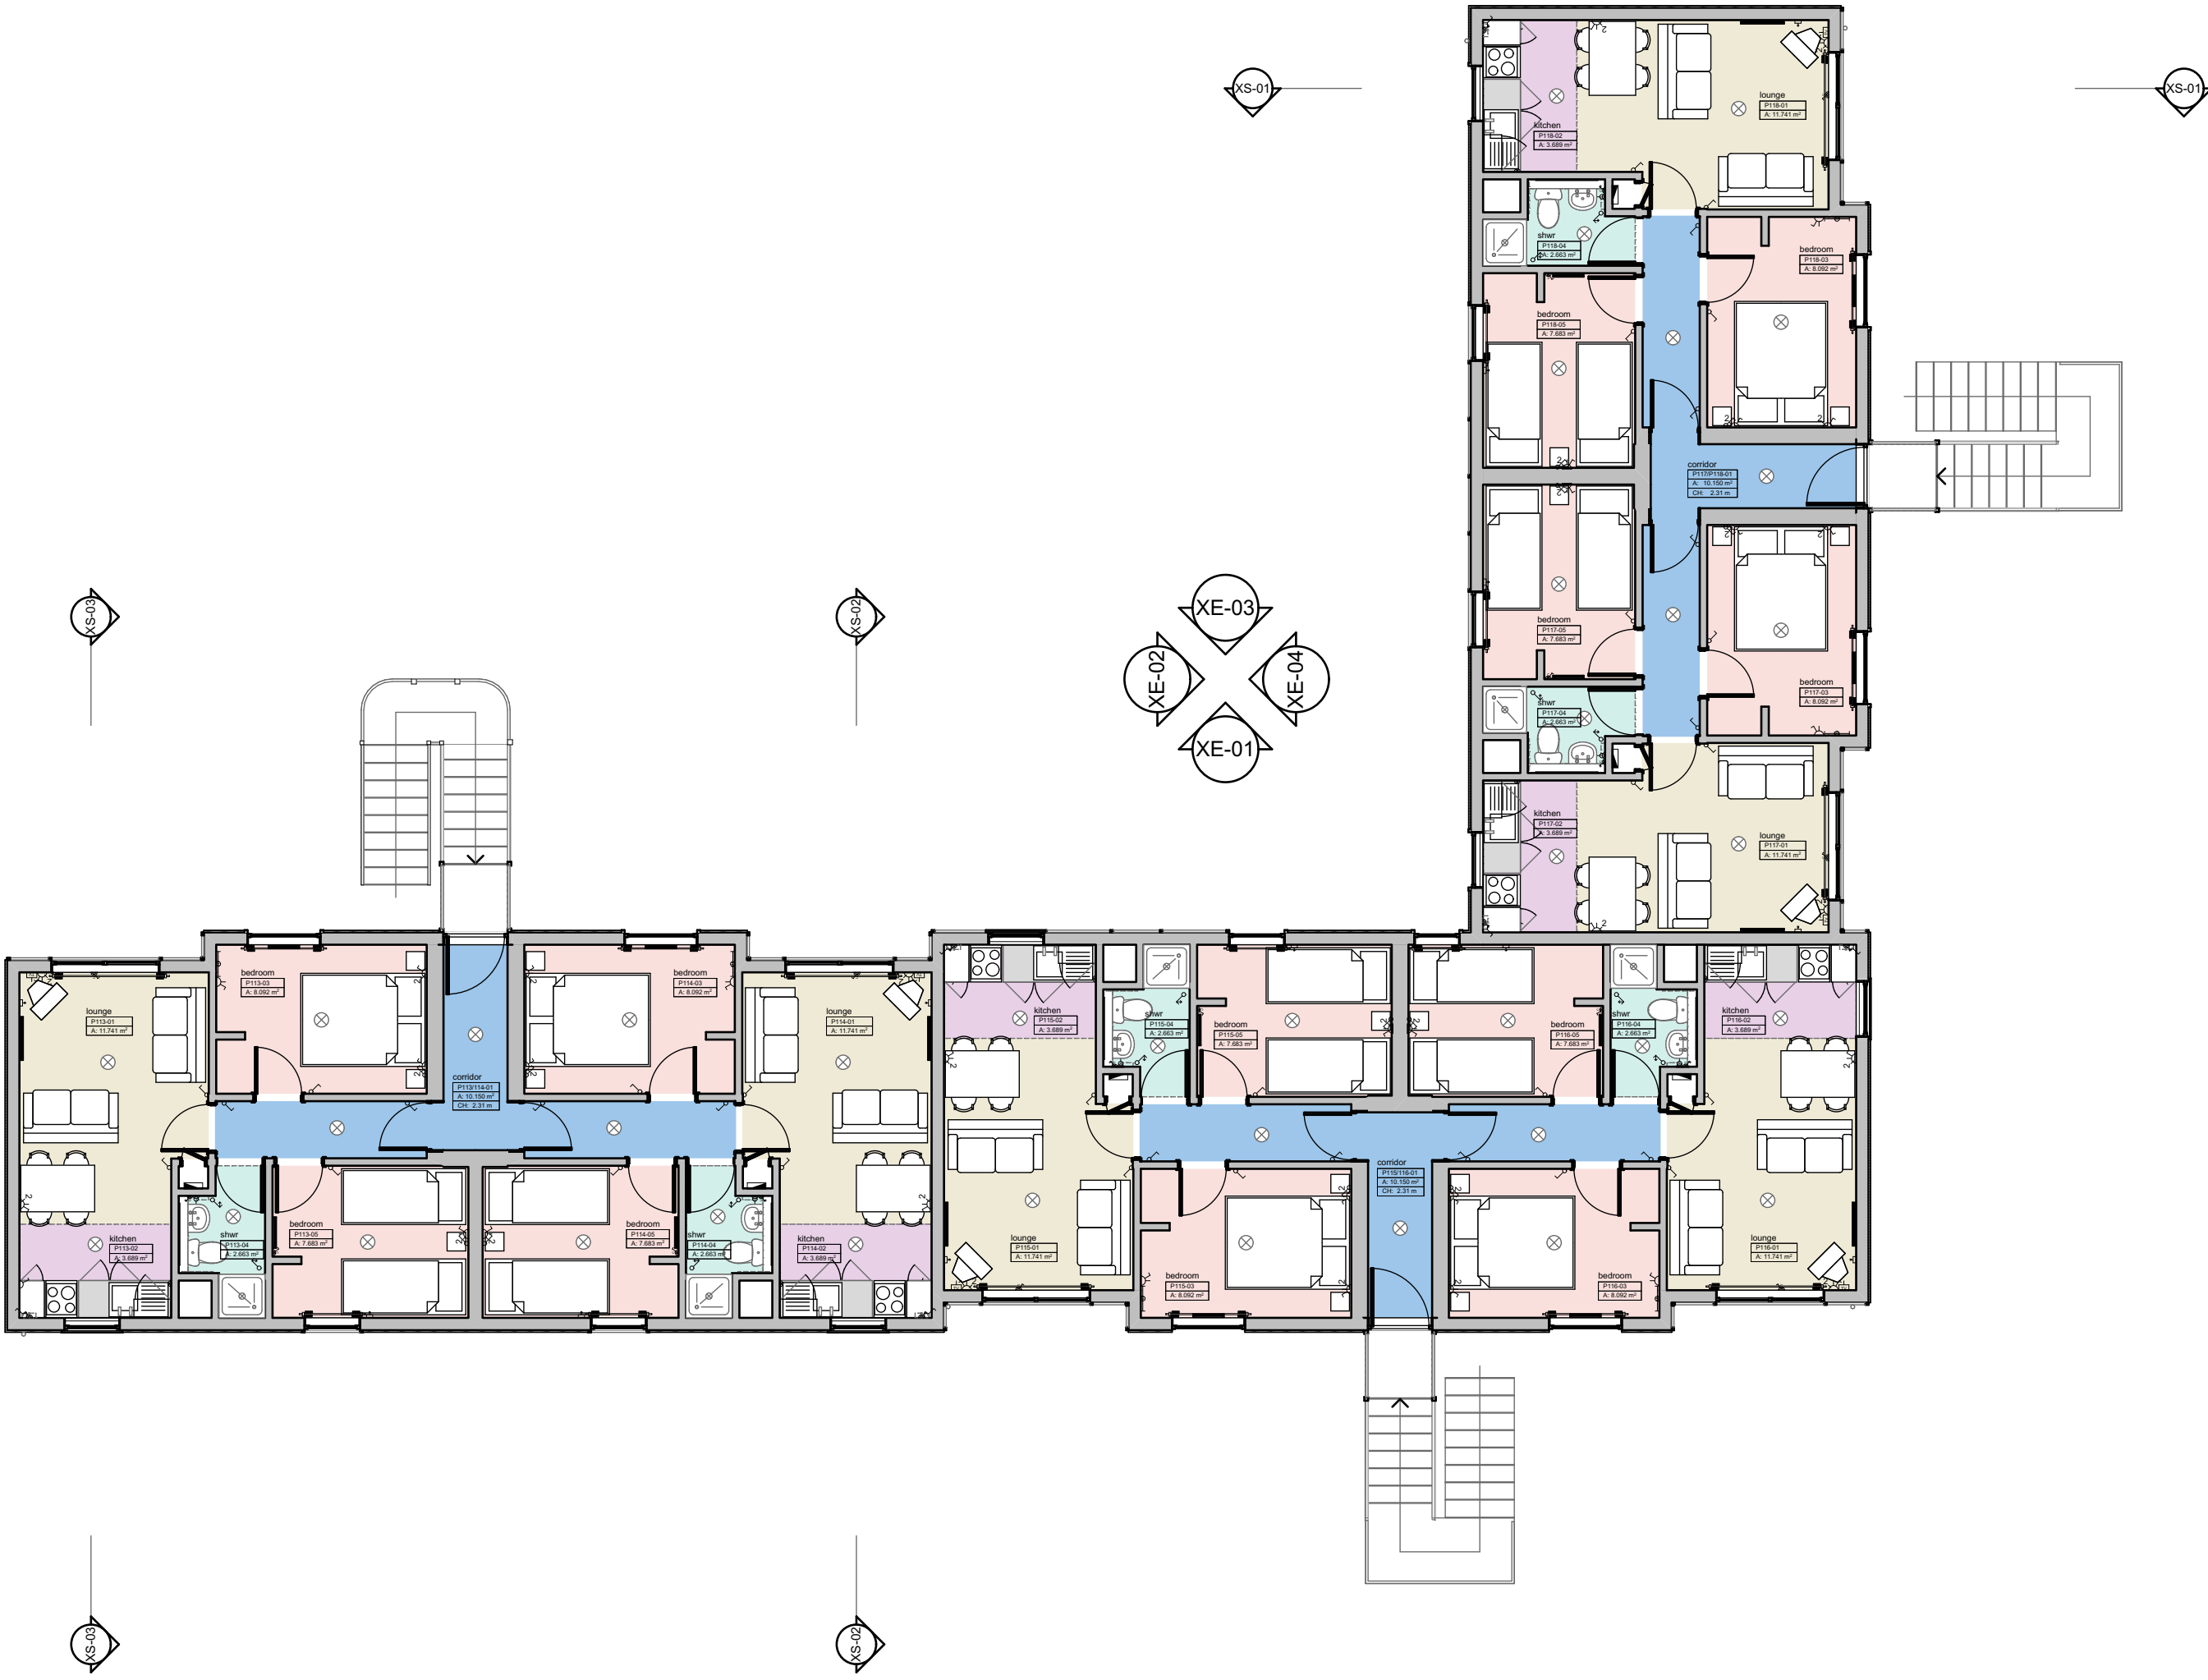

SX D3 First Floor 1:100

IMPORTANT NOTICE

This Drawing remains at all times in the copyright of The Inspired Partnership Limited. This drawing shall not be altered or copied in whole or in part without their prior written consent.

THIS DRAWING HAS BEEN PREPARED FROM SITE SURVEY INFORMATION TAKEN BY IPI & OTHERS

No allowance has been made for historic internal fabric repairs, ie. additional wallboard. All opening positions are located from external information. Site check dimensions are to be taken prior to manufacture of any bespoke items.

Consultants & Contractors must check ALL dimensions on site. Only figured dimensions are to be used. Discrepancies must be reported immediately to the client before proceeding. Neither IPI nor the client accepts responsibility for works undertaken or materials purchased without accurate site assessment and specific measurement.

Where this drawing is used for TENDERING purposes all tendering contractors must undertake site inspection and avail themselves of site conditions, and any discrepancies between a Survey or a Proposal and a Site must be reported immediately to the client and qualified clearly and concisely within any subsequent tendering return.

- ☐ SURVEY
- ☐ DISCUSSION PURPOSES
- ☐ FEASIBILITY DRAWING
- ☐ CLIENT APPROVAL
- ☐ LPA PRE-APP DRAWING
- ☒ LPA SUBMISSION
- ☐ BUILDING REGULATIONS
- ☐ CONSTRUCTION ISSUE
- ☐ TENDER ISSUE
- ☐ REVISION
- ☐ AS BUILT DRAWING

Rev	Date	Comment
Client Approval		
A		Approved
X		B - Approved with Comments
C		Do Not Use

Project: 2015/2016 Lagoon Bay: Phase 2

Client: Butlins Skegness Resort
Roman Bank
Skegness
Lincolnshire
PE25 1NJ



Drawn: DS Date: Aug '15
Sheet Size: A1 Scale: 1:100

Sheet Description:
D3: Pebblestone Place
D3 survey plans, sections & elevations

Sheet Number: S2_171_015	No: 15	Rev:
--------------------------	--------	------