


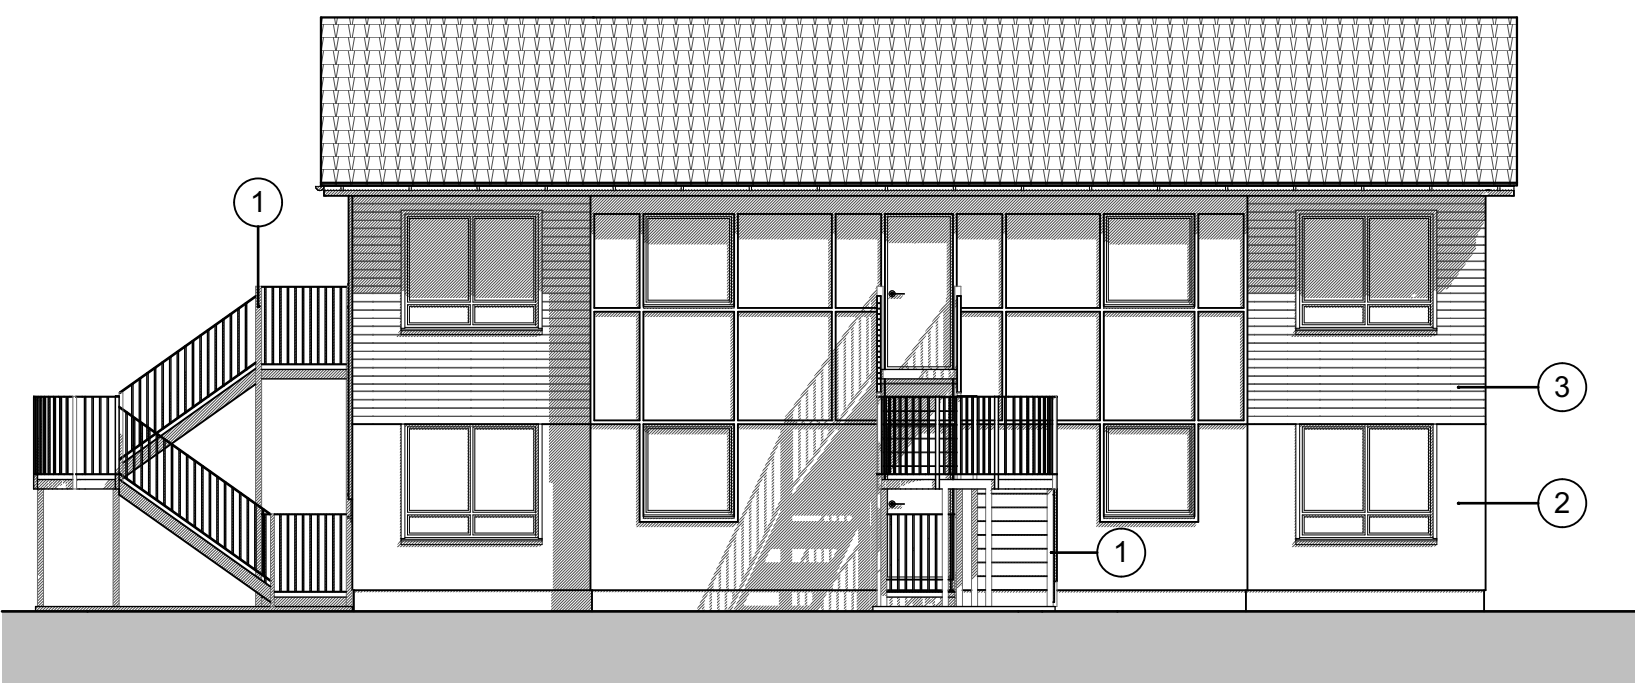

C5-B South Elevation 1:100



C5-D North Elevation 1:100

This Drawing remains at all times in the copyright of The Inspired Partnership Limited. This drawing shall not be altered or copied in whole or in part without their prior written consent.

THIS DRAWING HAS BEEN PREPARED  
FROM SITE SURVEY INFORMATION TAKEN  
BY OTHERS

Contractors must check ALL dimensions on site. Only figured dimensions are to be worked from.

Discrepancies must be reported immediately to the client before proceeding. Neither IPL nor the client accepts responsibility for works undertaken or materials purchased without accurate site assessment and specific measurement

Where this drawing is used for TENDERING purposes all tendering contractors must undertake site inspection and avail themselves of site conditions, and any discrepancies between a Survey or a Proposal and a Site must be reported immediately to the client and qualified clearly and concisely within any subsequent tendering return.

- |                                     |                      |
|-------------------------------------|----------------------|
| <input type="checkbox"/>            | AS BUILT DRAWING     |
| <input type="checkbox"/>            | DISCUSSION PURPOSES  |
| <input type="checkbox"/>            | SURVEY               |
| <input type="checkbox"/>            | CONSTRUCTION ISSUE   |
| <input type="checkbox"/>            | TENDER ISSUE         |
| <input type="checkbox"/>            | BUILDING REGULATIONS |
| <input checked="" type="checkbox"/> | LPA SUBMISSION       |
| <input type="checkbox"/>            | LPA PRE-APP DRAWING  |
| <input type="checkbox"/>            | FEASIBILITY DRAWING  |
| <input type="checkbox"/>            | CLIENT APPROVAL      |
| <input type="checkbox"/>            | REVISION             |

[illegible]

Project: 2014/2015 Lagoon Bay  
Silver > Gold Balconies

Client: Butlins Skegness Resort  
Roman Bank  
Skegness  
Lincolnshire  
PE25 1NJ



Drawn:	DPS	Approved:	AUG 2014
Sheet Size:	A1	Scale:	1:100

Sheet Description:

### C5 Survey Elevations

Sheet Number:	Rev:
PROV/IPL/2014/144/126-b	C