




PART EXISTING GROUND FLOOR PLAN 1:100

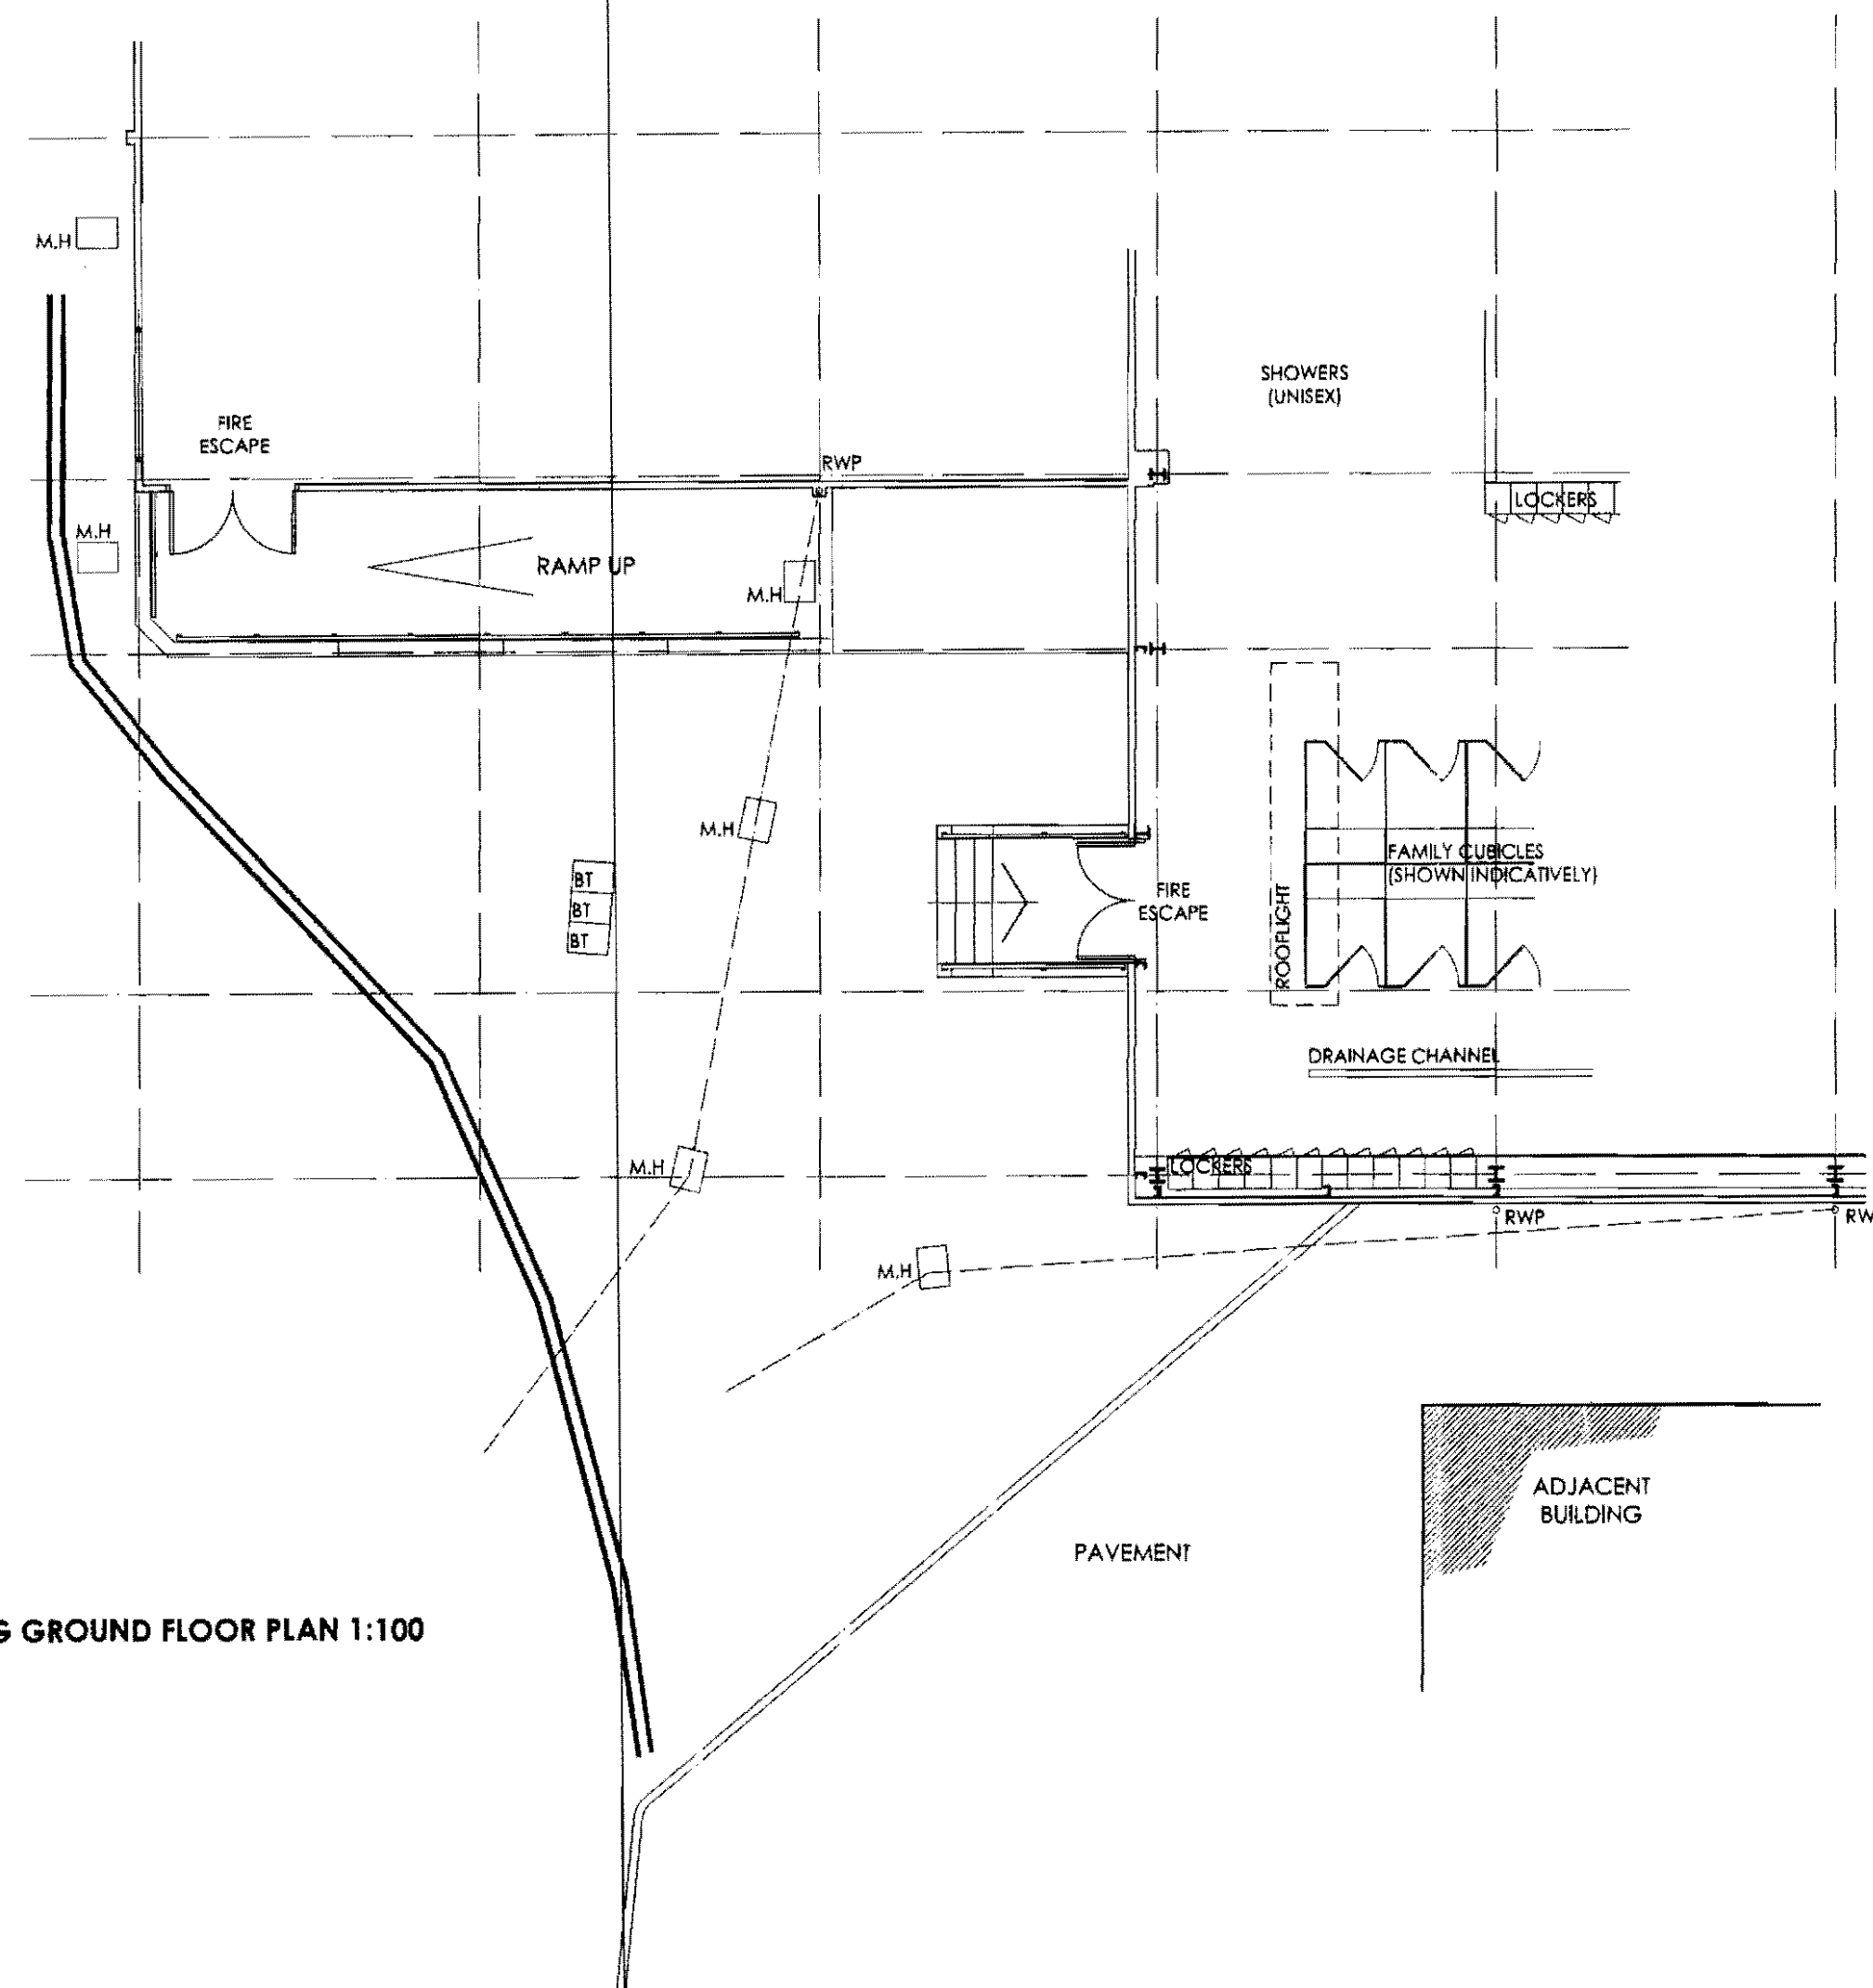

PART EXISTING SOUTH ELEVATION 1:100

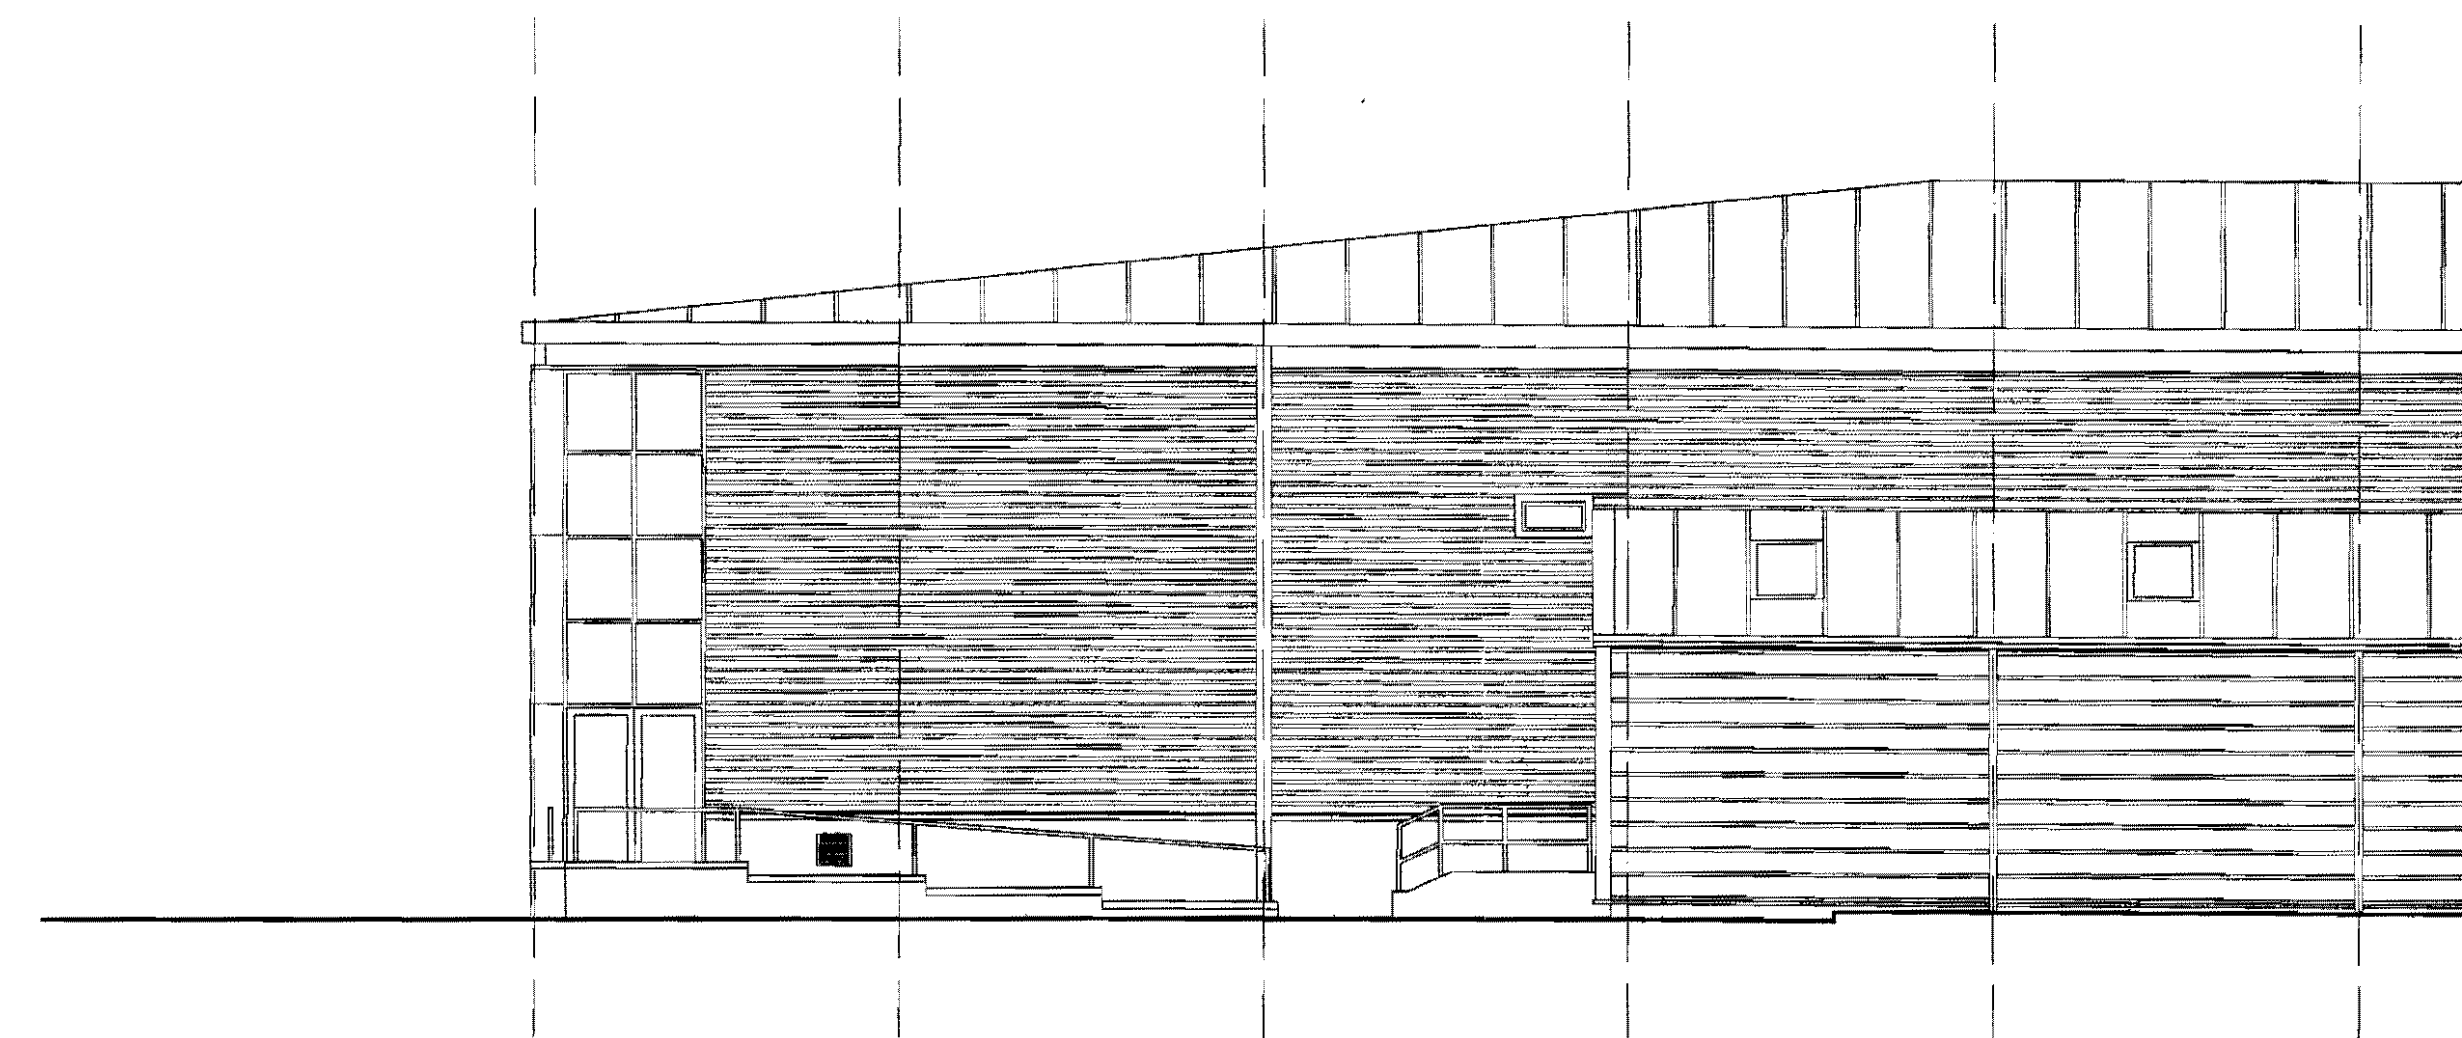


PART EXISTING WEST ELEVATION 1:100

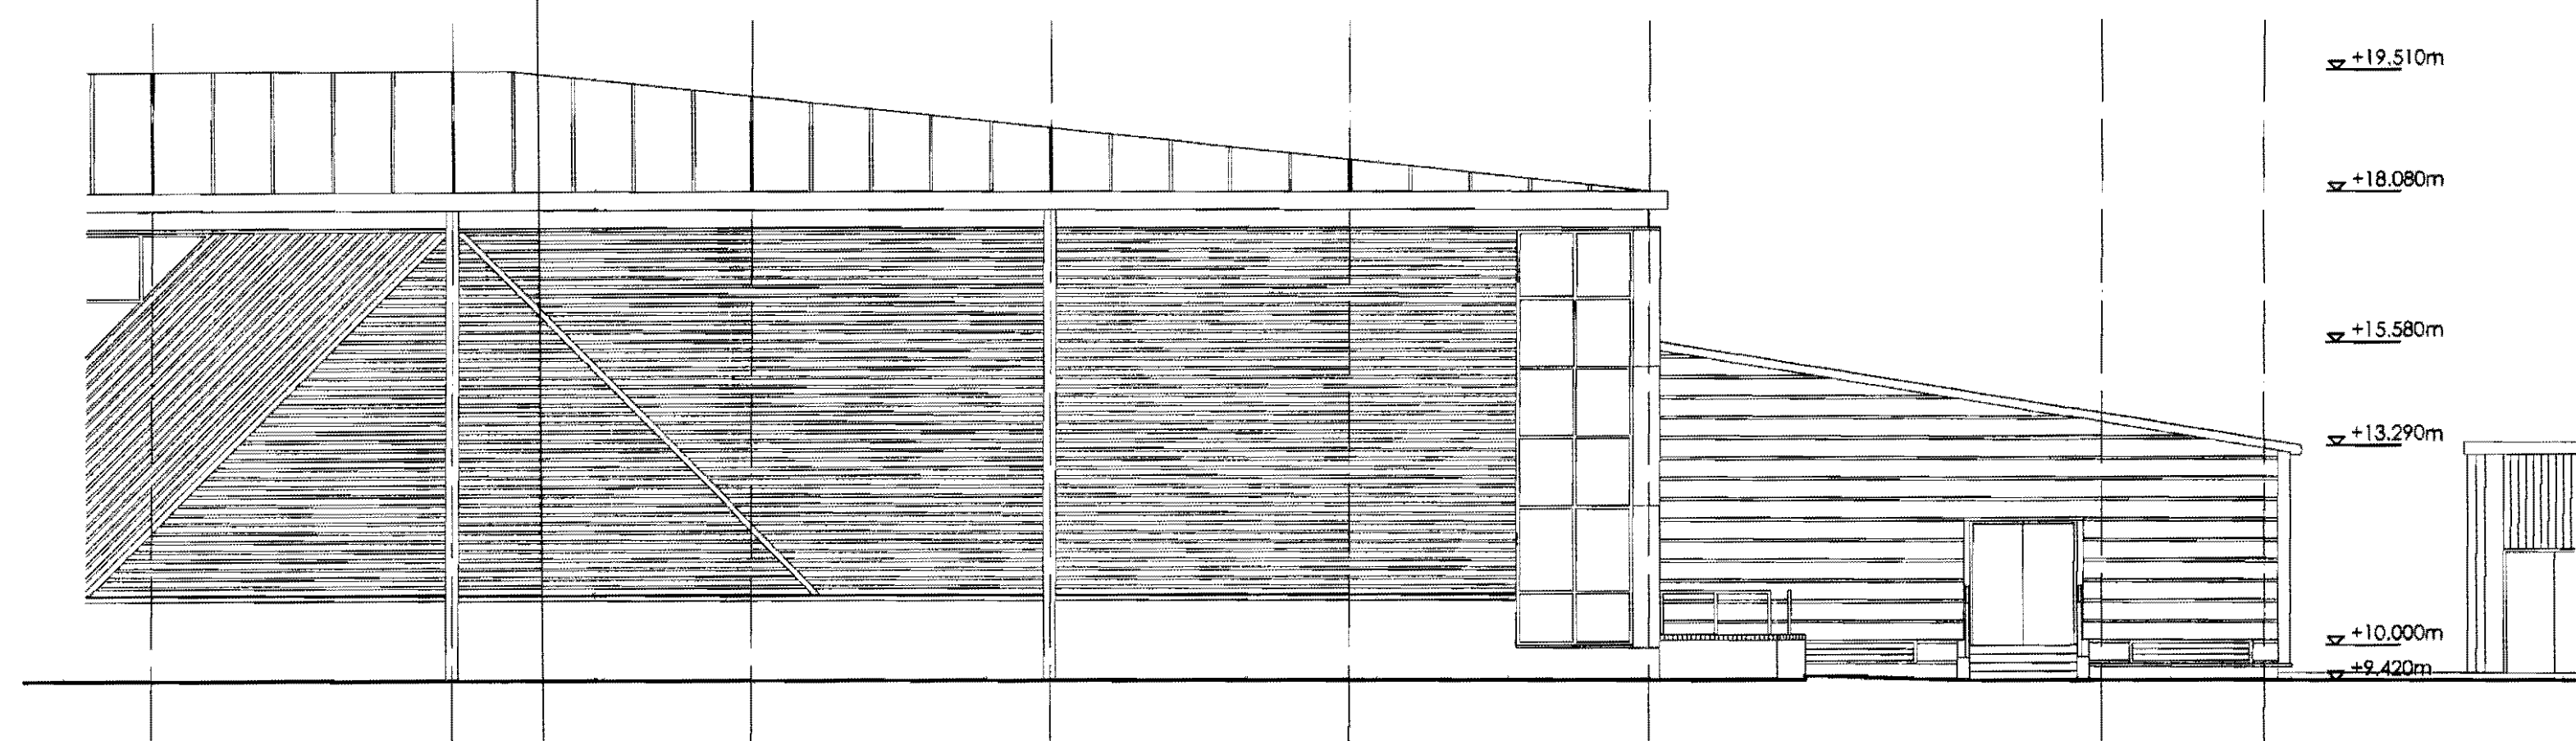


BLOCK PLAN (ROOF PLAN) OF EXISTING LEISURE CENTRE 1:500

SEE 1:100 SCALE PLAN OVER PAGE FOR DETAILED PLAN
OF AFFECTED AREA SHOWN HATCHED

ARROWS DENOTE DIRECTION OF ROOF FALLS

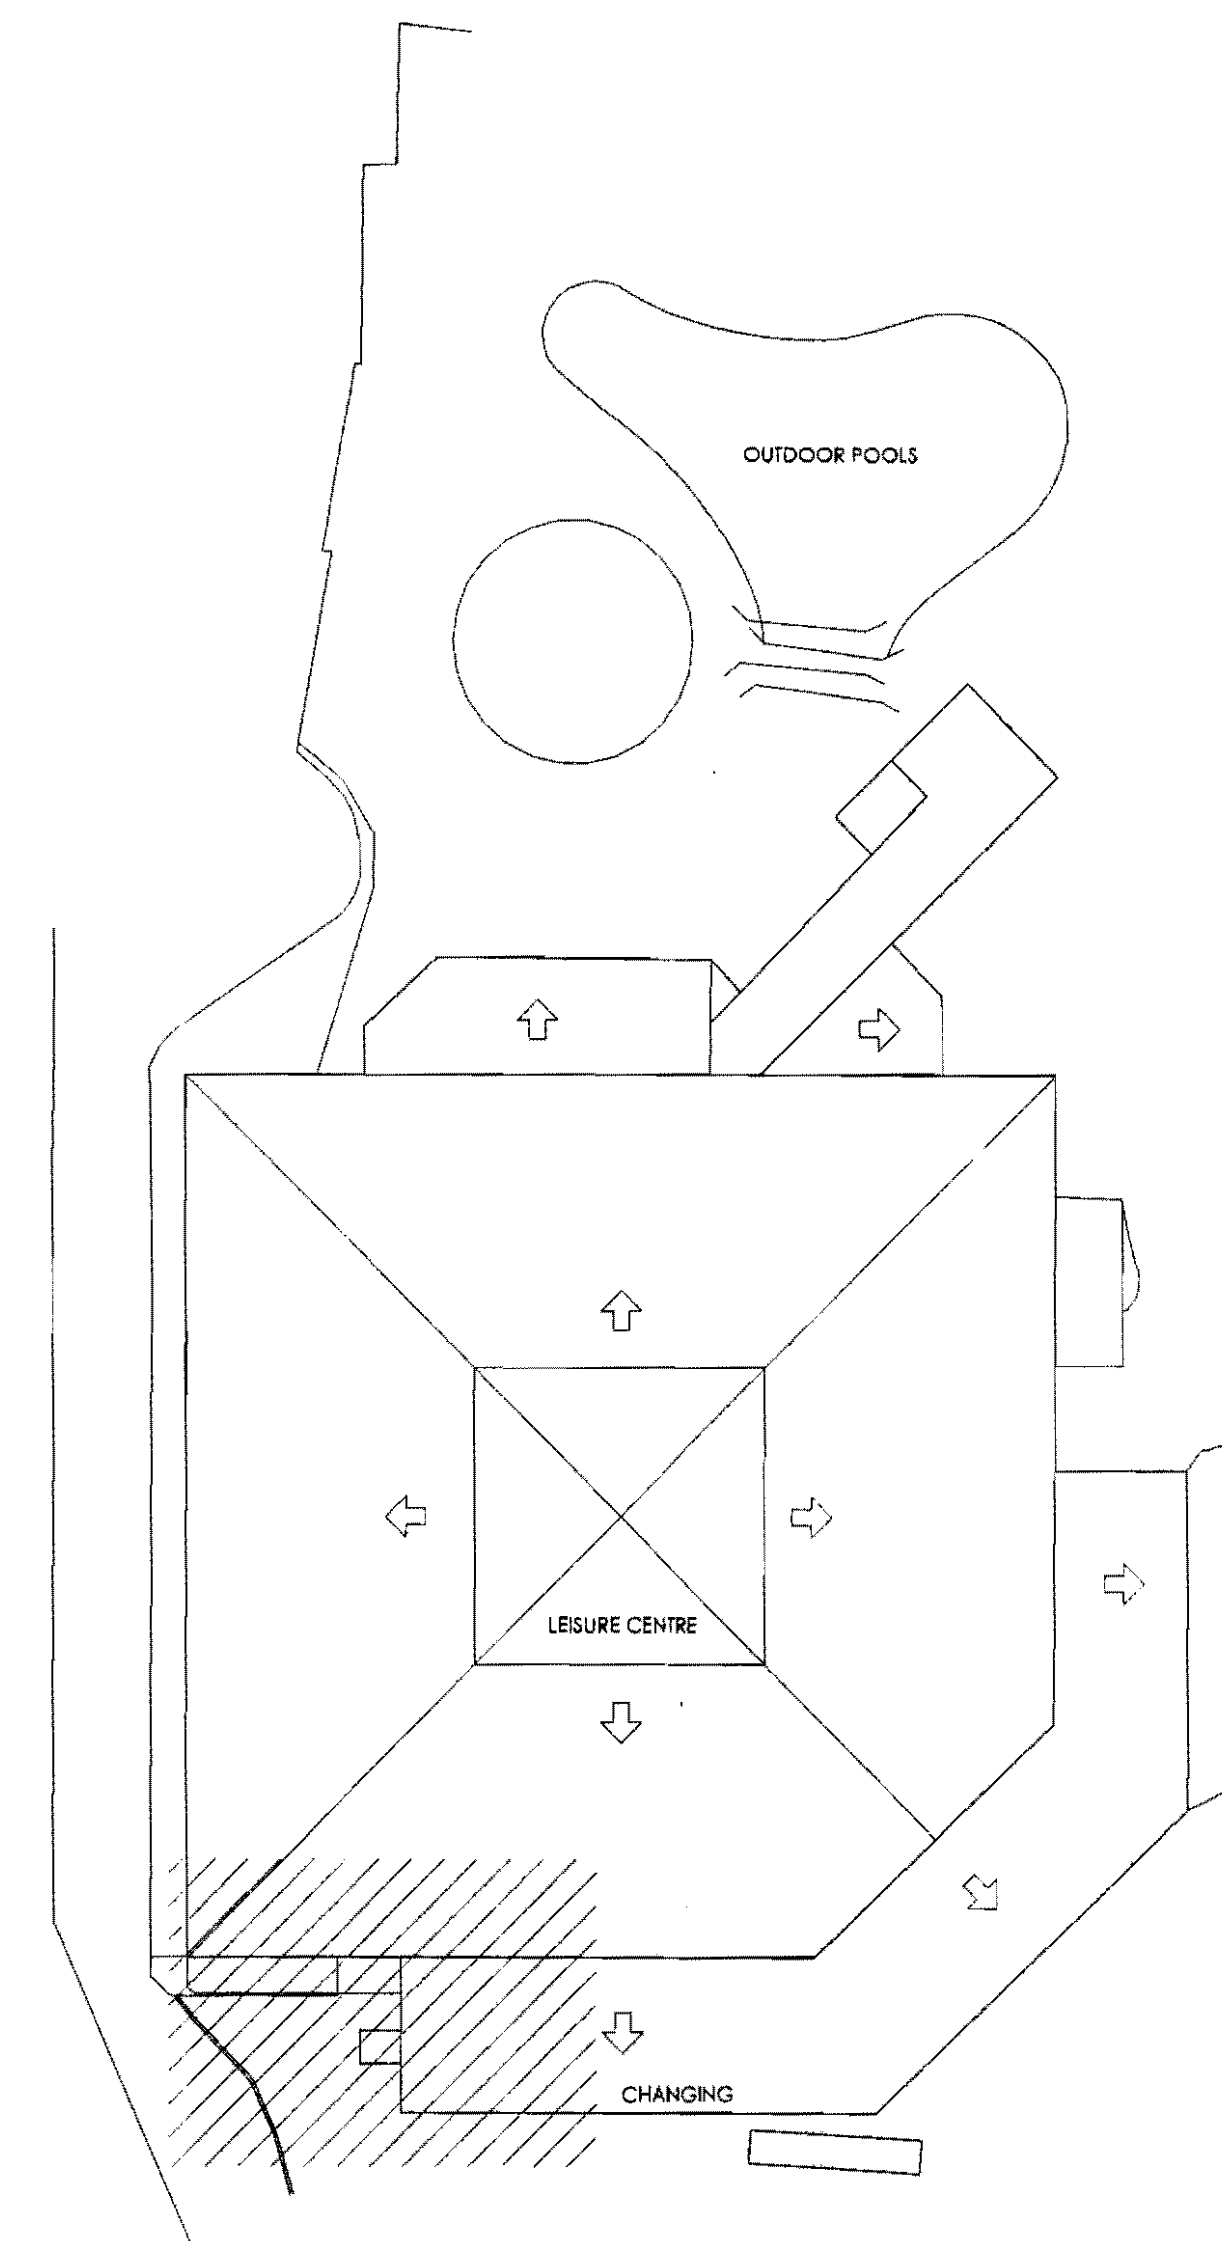

5/090/2236/10.

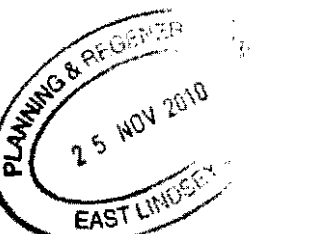

Without liability, the owner of this copyright
owner. LEVELS ADDED (22.11.2010)

Revision	Issued for
PLANNING PURPOSES	
Project	CHANGING ROOM EXTENSION: SPLASH BUTLINS RESORT ROMAN BANK INGOLDMELLS LINCOLNSHIRE, PE25 1NJ
Client	BUTLINS
Drawing	EXISTING PLAN & ELEVATIONS
Project No.	Scale
2010-67	1:100 @A1
Dwg No.	Date
02 A	Oct 2010

mash
architecture | interiors

Bridge House, Dock Lane,
Shipley, W Yorks, BD18 1BU, United Kingdom
T: +44(0)1274 592318 M: 07717 054195
www.masharchitecture.co.uk