

**FULL PLANNING PERMISSION**

**Agent/Applicant's Name and Address**

MELDRUM, LEE & GILLATT,  
ARCHITECTS,  
22 ALGITHA ROAD,  
SKEGNESS,  
LINCS. PE25 2AG

**Applicant's Name and Address**

FUNCOAST WORLD,  
ROMAN BANK,  
INGOLDMELLS,  
SKEGNESS,  
LINCS.

**Part I - Particulars of Application**

Date received:  
20/01/95

Application Number:  
S/090/0067/95

**Particulars and location of the development**

PROPOSAL: Planning Permission - Extension and alterations to existing Terrace Grille Diner building.

LOCATION: TERRACE GRILLE DINER, FUNCOAST WORLD, ROMAN BANK, INGOLDMELLS, SKEGNESS, LINCS.

O.S. Sheet Reference: [84.3 ]

Grid Ref.: [557215][367449]

**Part II - Particulars of decision**

In pursuance of its powers under the Town and Country Planning Act 1990, the East Lindsey District Council grants permission for the carrying out of the development referred to in Part 1 hereof in accordance with the application and plans submitted subject to the following condition(s):

1. The development must be begun not later than the expiration of five years beginning with the date of this permission.

Reason: In order to comply with the requirements of Section 91 of the Town and Country Planning Act 1990.


*S.P. Williamson*

Dated: 16/02/95

Signed .....  
Director of Planning and Economic Development

Tel: Louth 601111

EAST LINDSEY DISTRICT COUNCIL, TEDDER HALL, MANBY PARK, LOUTH, LINCS. LN11 8UP

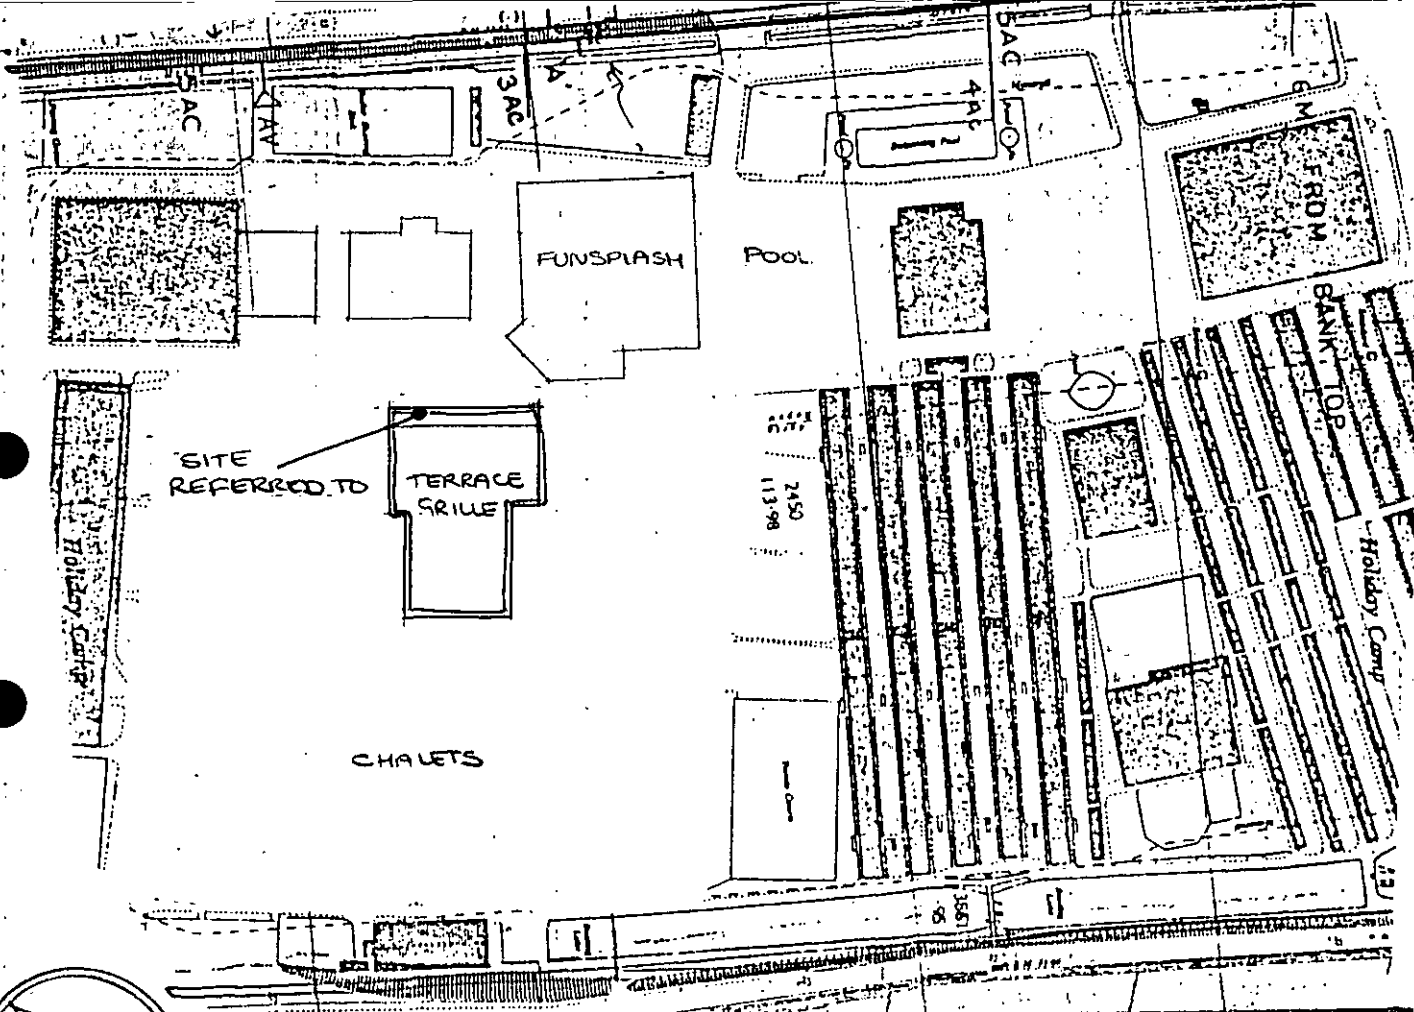


# LOCATION PLAN

S/90-167--/95

Reproduced from the Ordnance Survey's 1:2500 map of SKEGNESS with the permission of the Controller of Her Majesty's Stationary Office, (c) Crown Copyright.

Meldrum, Lee & Gillatt  
Licence No. AR221538  
Dated OCTOBER 1991.

PROPOSED EXTENSION

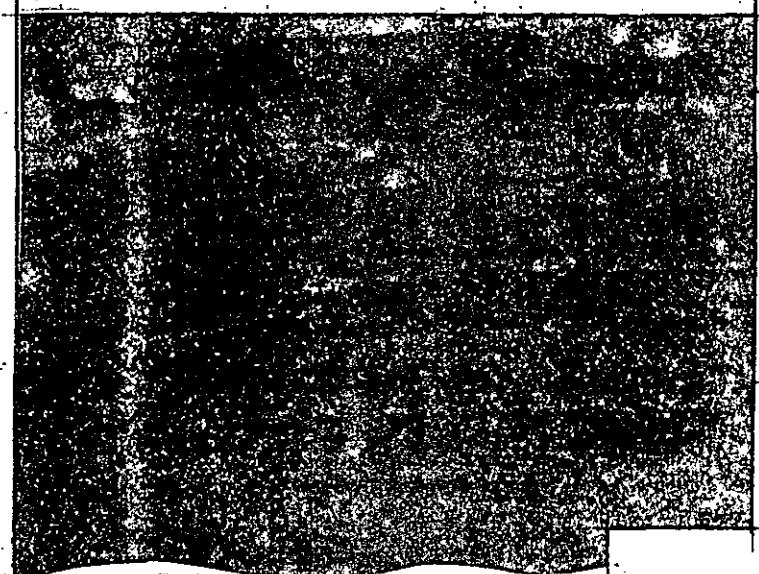

PLANNING & CONSTRUCTION  
20 JAN 1995  
EAST LINDSEY DISTRICT  
SITE PLAN

This copy has been made by the authority of the Council pursuant to section 106 of the Copyright, Design and Patents Act 1988 (the Act). Unless the Act provides a relevant exception to copyright, this copy must not be copied without the prior permission of the copyright owner.



**Meldrum Lee & Gillatt**  
Architects, Quantity Surveyors  
Management & Cost Consultants

PROPOSED EXTENSION & ALTERATIONS  
TERRACE GRILLE DINER, FUNCASTWORLD  
SKEGNESS

Date JANUARY 1995  
Scale 1:500, 1:2500

Drawn by BS  
Checked by [signature]

No. 7168/03