



E-01 Unit A3 West Elevation 1:100




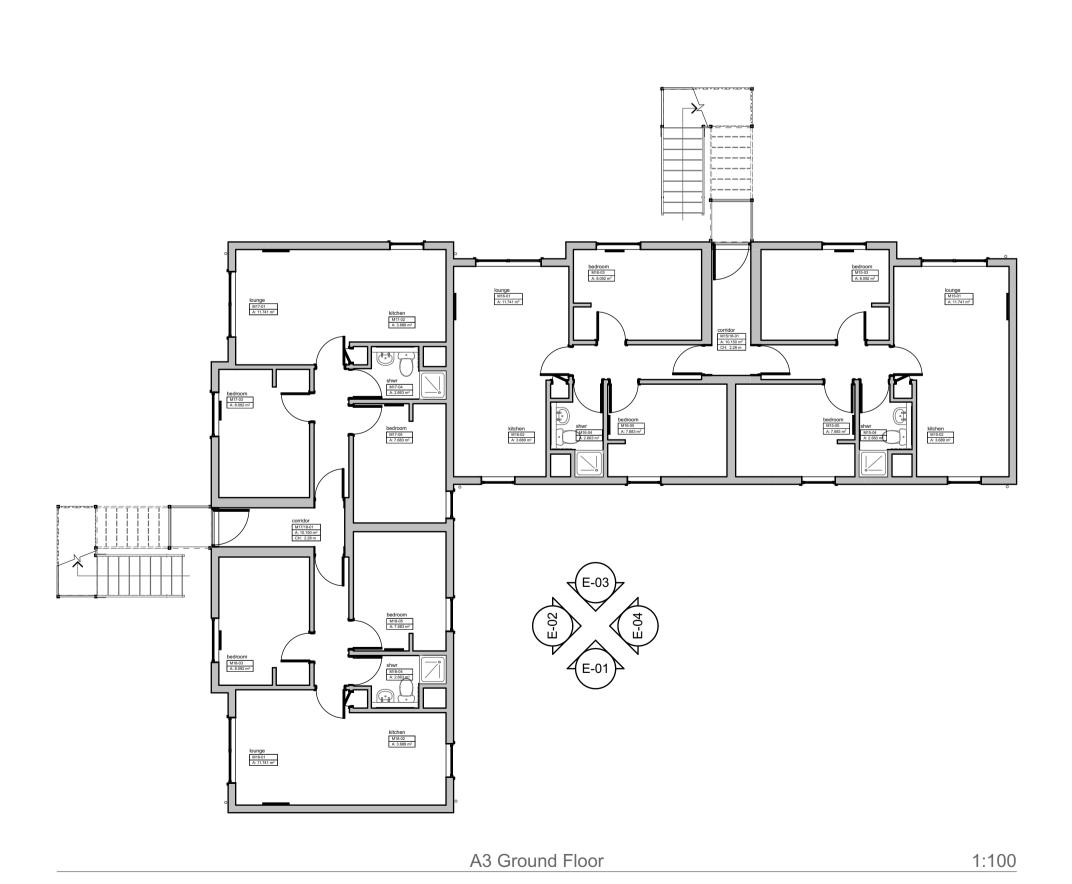

E-04 Unit A3 South Elevation 1:100



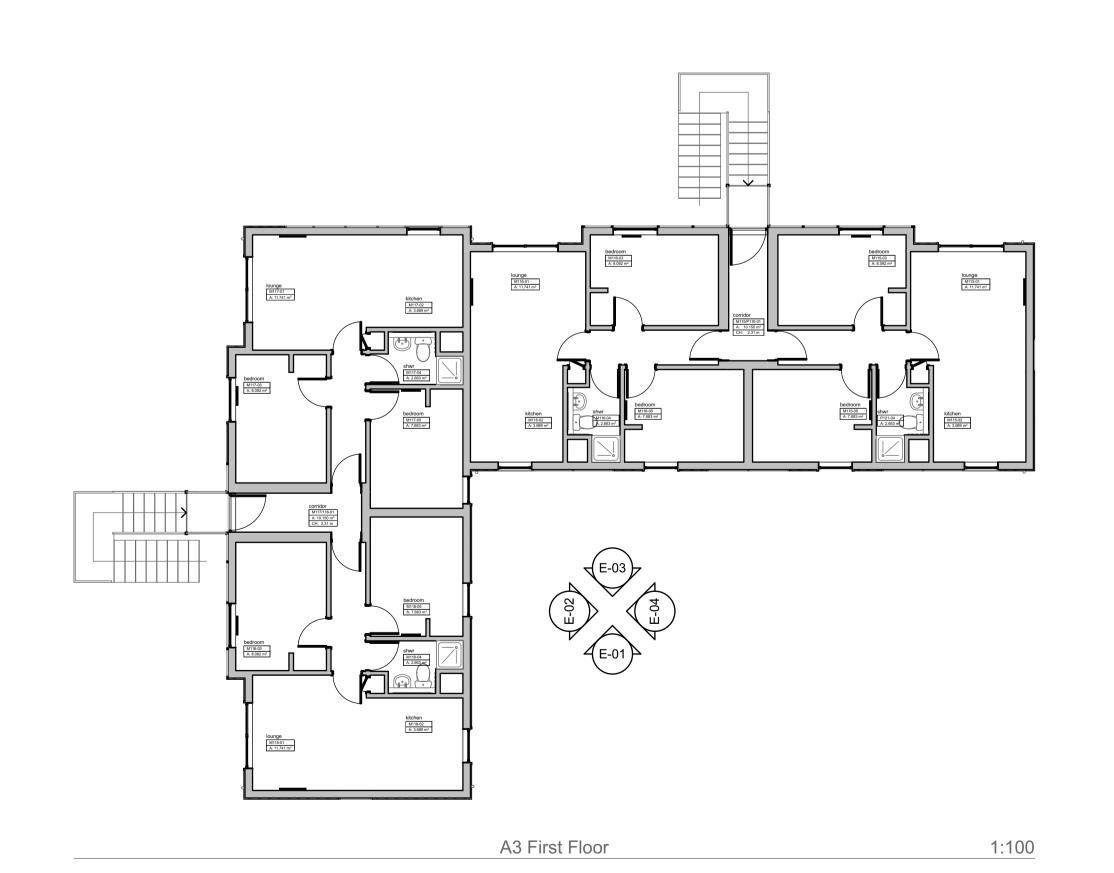

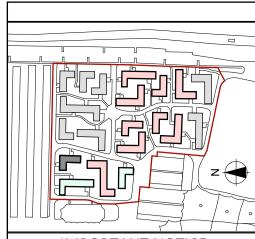

## IMPORTANT NOTICE

This Drawing remains at all times in the copyright of The Inspired Partnership Limited. This drawing shall not be altered or copied in whole or in part without their prior written consent

THIS DRAWING HAS BEEN PREPARED FROM SITE SURVEY INFORMATION TAKEN BY IPL & OTHERS

No allowance has been made for historic internal fabric repairs, ie. additional wallboard. All opening positions are located from external information. Site check dimensions are to be taken prior to manufacture of any bespoke items.

Consultants & Contractors must check ALL dimensions on site.
Only figured dimensions are to be used.
Discrepancies must be reported immediately to the client before proceeding. Neither IPL nor the client accepts responsibility for works undertaken or materials purchased without accurate site assessment and specific measurement


Where this drawing is used for TENDERING purposes all tendering contractors must undertake site inspection and avail themselves of site conditions, and any discrepancies between a Survey or a Proposal and a Site must be reported immediately to the client and qualified clearly and concisely within any subsequent tendering return.

SURVEY
DISCUSSION PURPOSES
FEASIBILITY DRAWING
CLIENT APPROVAL
LPA PRE-APP DRAWING
LPA SUBMISSION
BUILDING REGULATIONS
CONSTRUCTION ISSUE
TENDER ISSUE
REVISION
AS BUILT DRAWING

## PAINT SCHEME 1:

Shiplap Cladding - Dulux 70BG31/124
Battens and Panels - Dulux 20YY76/091
Metalwork - White
External Porch Door - Dulux 70BG18/156

NB
Final product specification including all surface preparation, priming and application to be provided by Dulux Trade

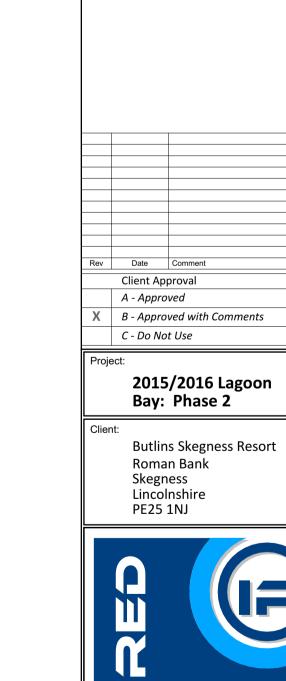

PARTNERSHIP LIMITED

Drawn: DS Date: Aug '15
Sheet Size: A1 Scale: 1:100, 1:50

Sheet Description:

A3: Minnows Way

A3 proposed elevations

Sheet Number: S2\_171\_205

No: Rev: