


EXISTING

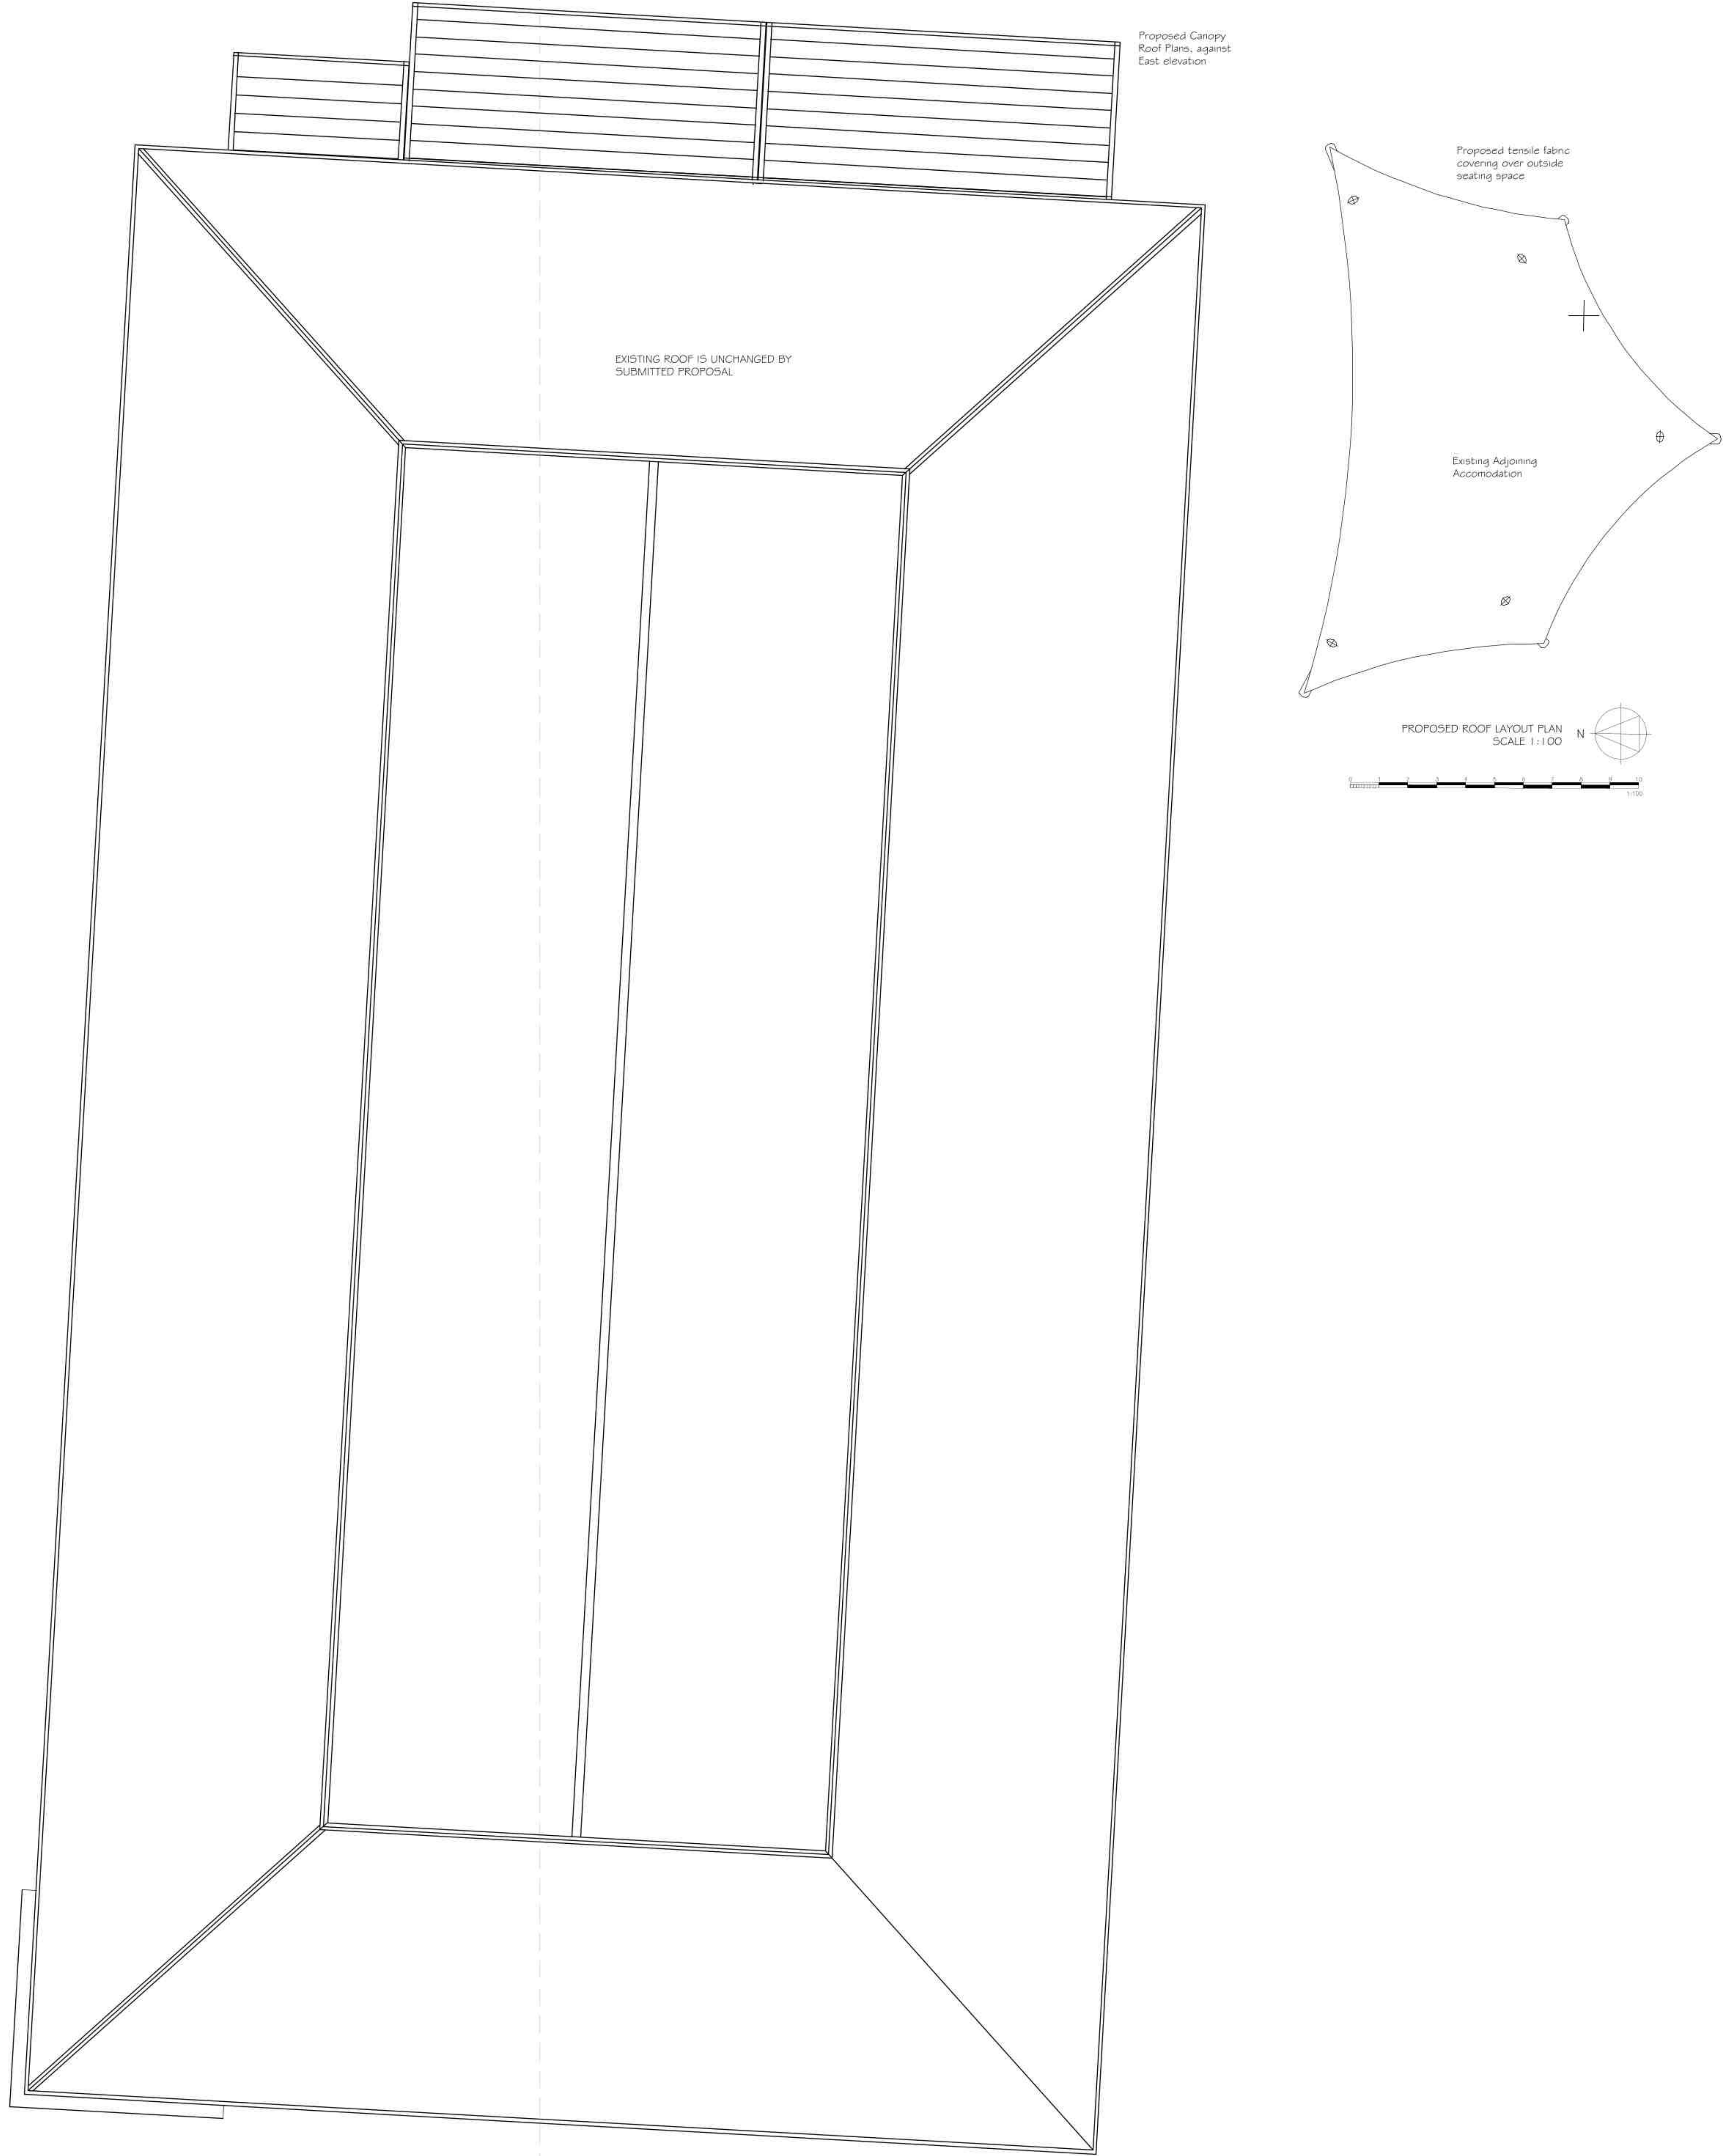

PROPOSED

IMPORTANT NOTICE

This drawing and the information contained therein shall remain at all times the intellectual property of Inspired Partnership Limited (IPL) and may be used solely for the purposes intended by the client in the execution of a contract. This drawing shall not be copied, in whole or in part, and shall not be altered without their express consent in writing.

Contractors must check all dimensions on site prior to manufacture or ordering of any relevant or associated materials. IPL accepts NO responsibility for materials purchased without first checking and recording all measurements. No dimensions written or scaled from this plan shall be relied upon.

Tendering contractors must undertake a site inspection. Any discrepancies discovered shall be reported to the client and to IPL immediately for amendment, and they must be clearly and correctly qualified within tender return submissions.

- ☐ AS BUILT DRAWING
- ☐ LICENSING
- ☐ REVISION REF _____
- ☐ CONSTRUCTION ISSUE
- ☐ TENDER ISSUE
- ☐ BUILDING REGULATIONS
- ☒ LPA SUBMISSION
- ☐ LPA PRE-APP
- ☐ FOR APPROVAL _____
- ☐ FEASIBILITY NR _____
- ☐ DRAFT FOR DISCUSSION
- ☐ SURVEY

Rev	Date	Description
01	13/09/21	For LPA
02	16/09/21	For LPA

RELEVANT AREAS

Customer BRAND:



Project:
CAFE & PLAYGROUND

Client:
BUTLINS RESORT
ROMAN BANK
SKIDGESS
PE25 1NJ



Drawn: JD Approved: SEPT 2021
Scale: 1:100 @ A0 PRINT SIZE

Sheet Description:
EXISTING & PROPOSED WHOLE
BUILDING ROOF PLAN

Sheet Number:
IPL_21_363/13_107

Issue:
02-LPA