

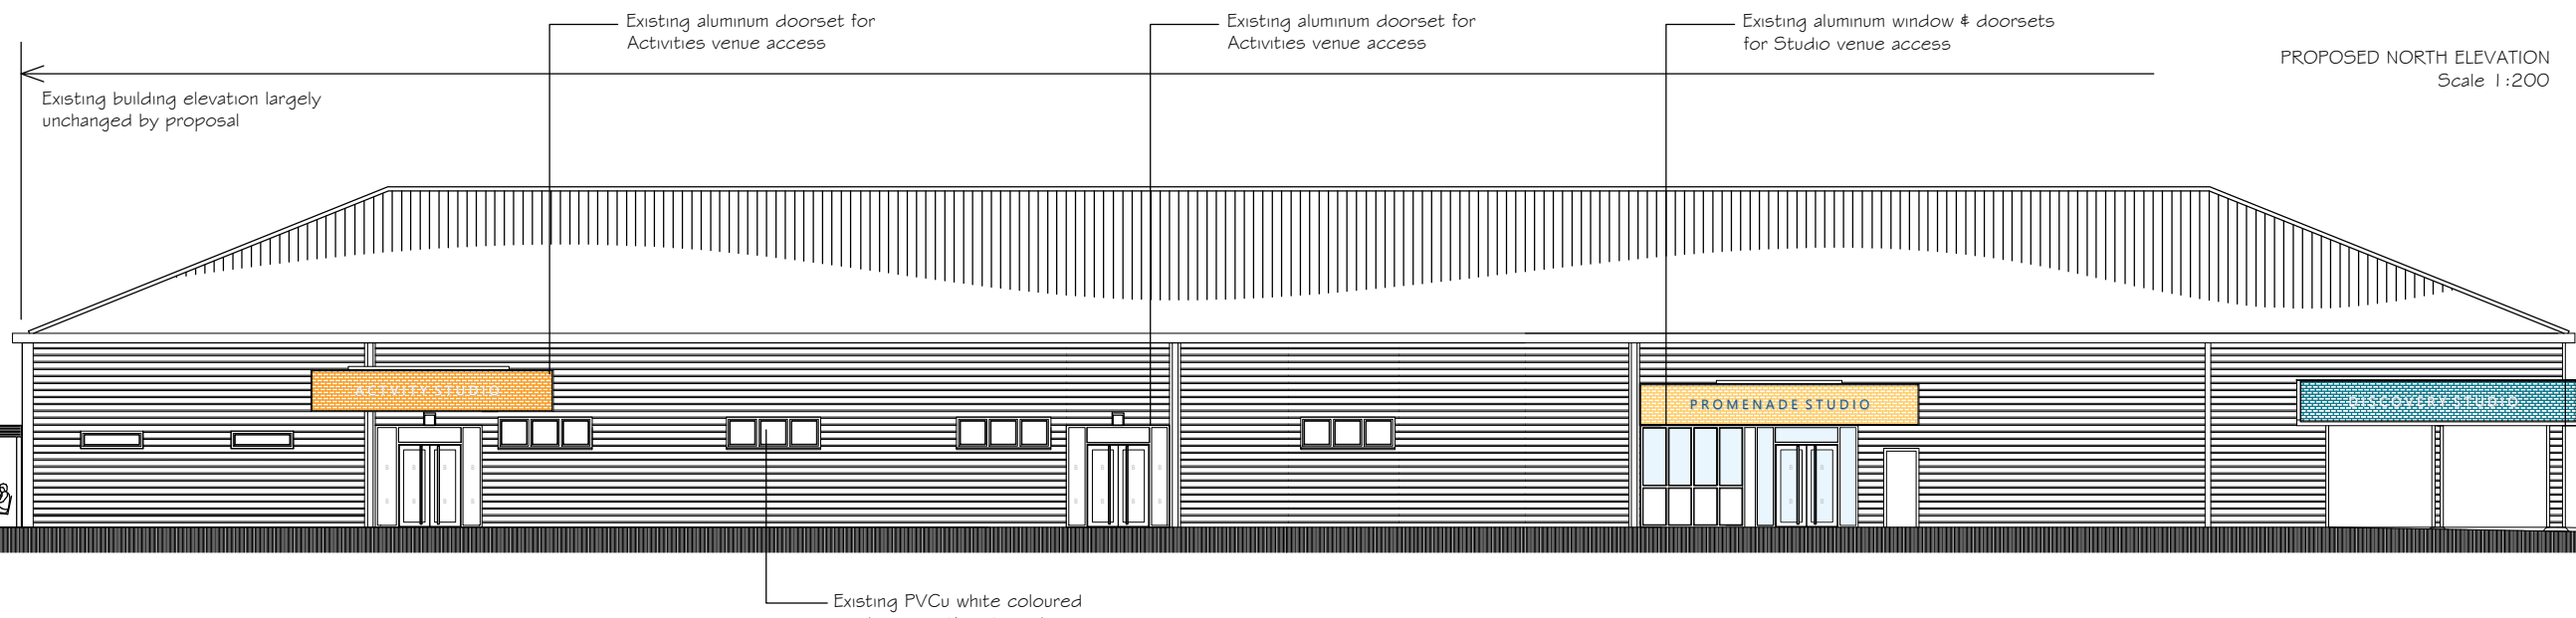



EXISTING NORTH ELEVATION  
Scale 1:200

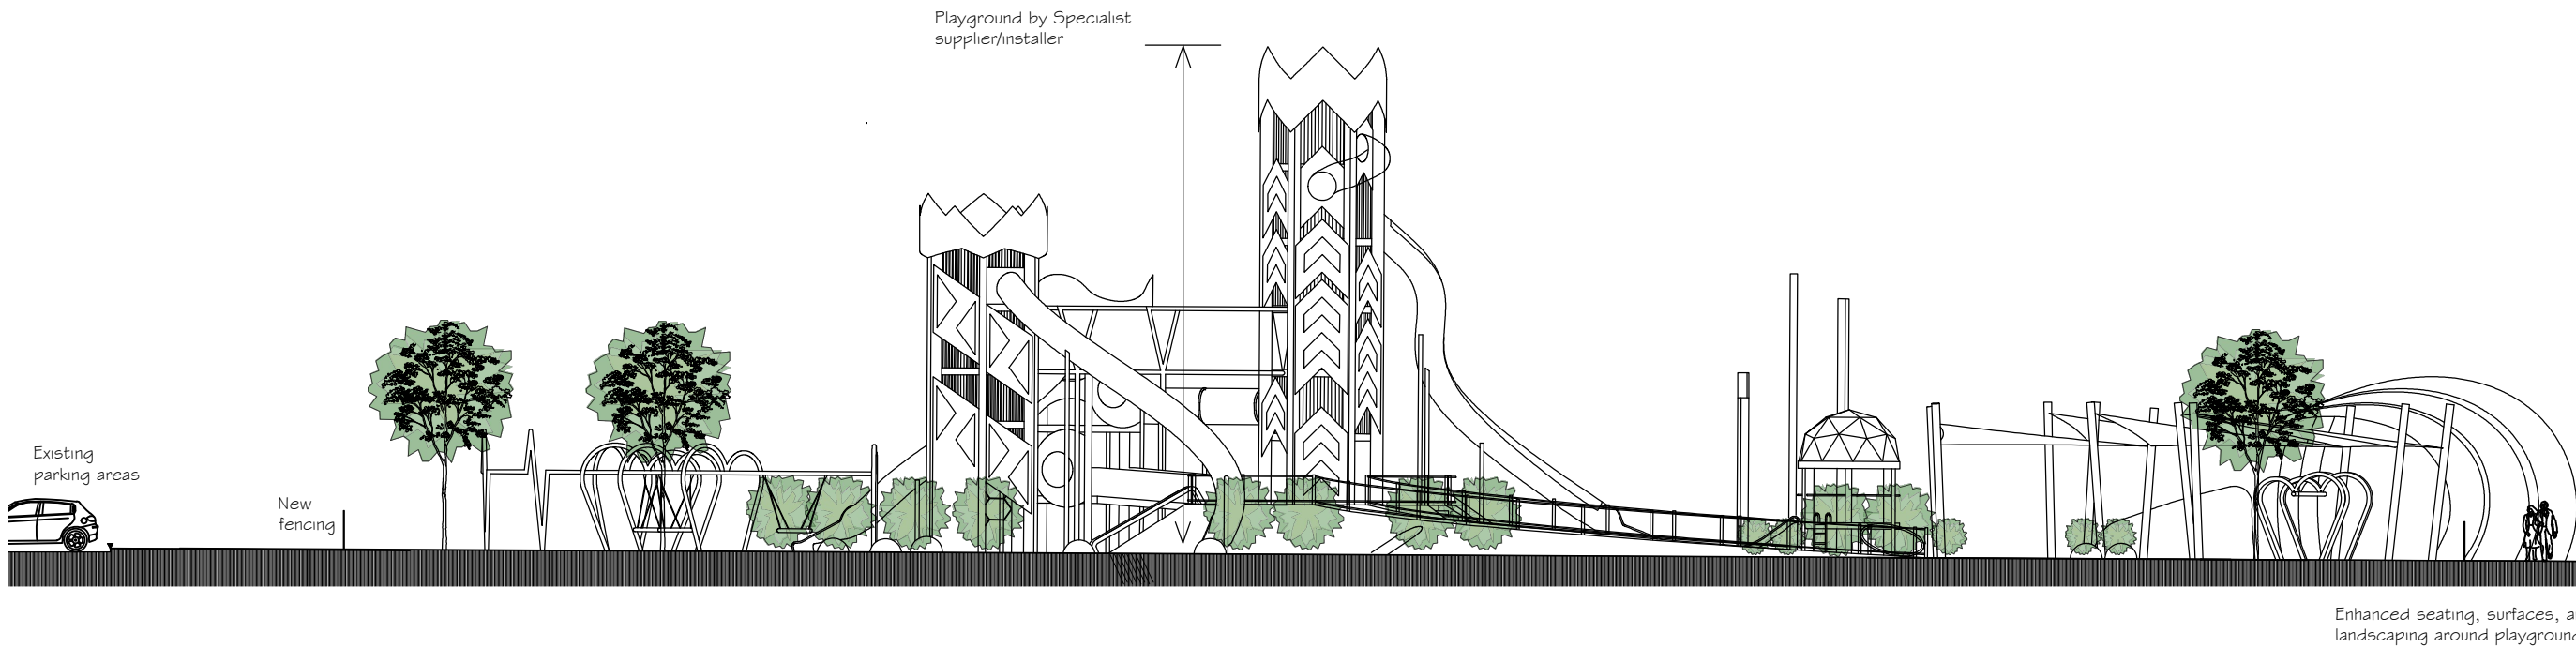


PROPOSED NORTH ELEVATION  
Scale 1:200

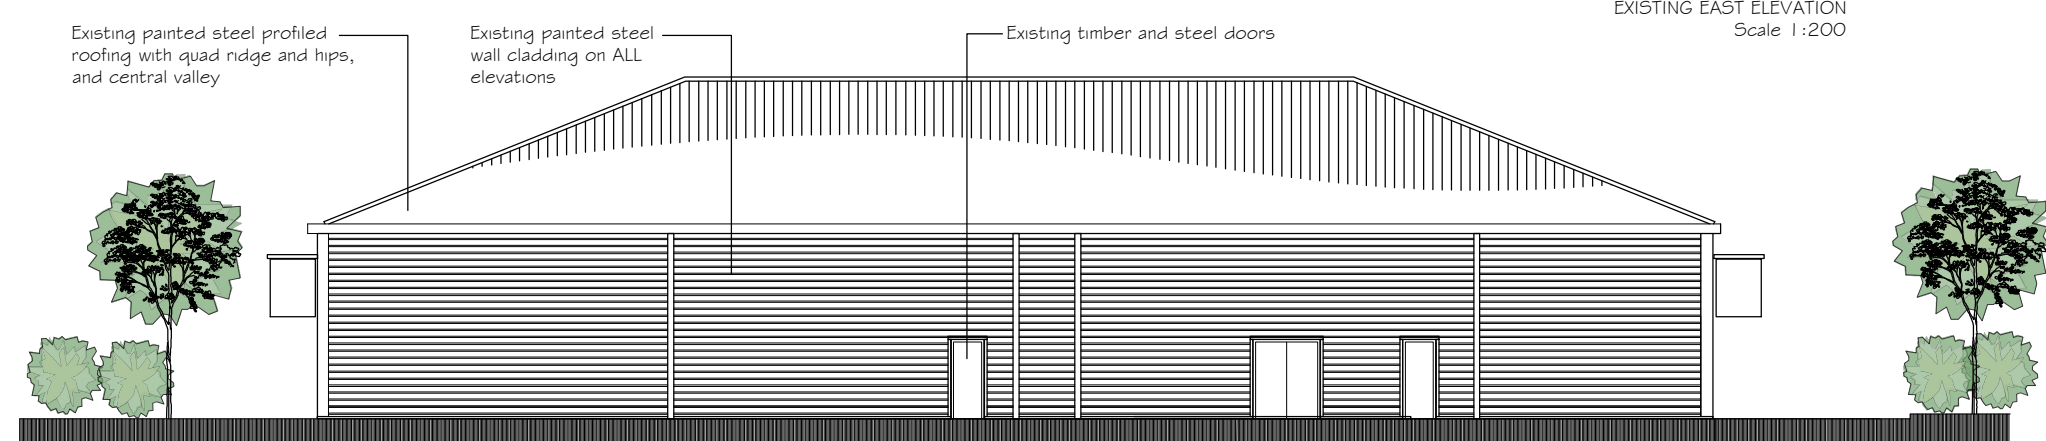


EXISTING EAST ELEVATION  
Scale 1:200

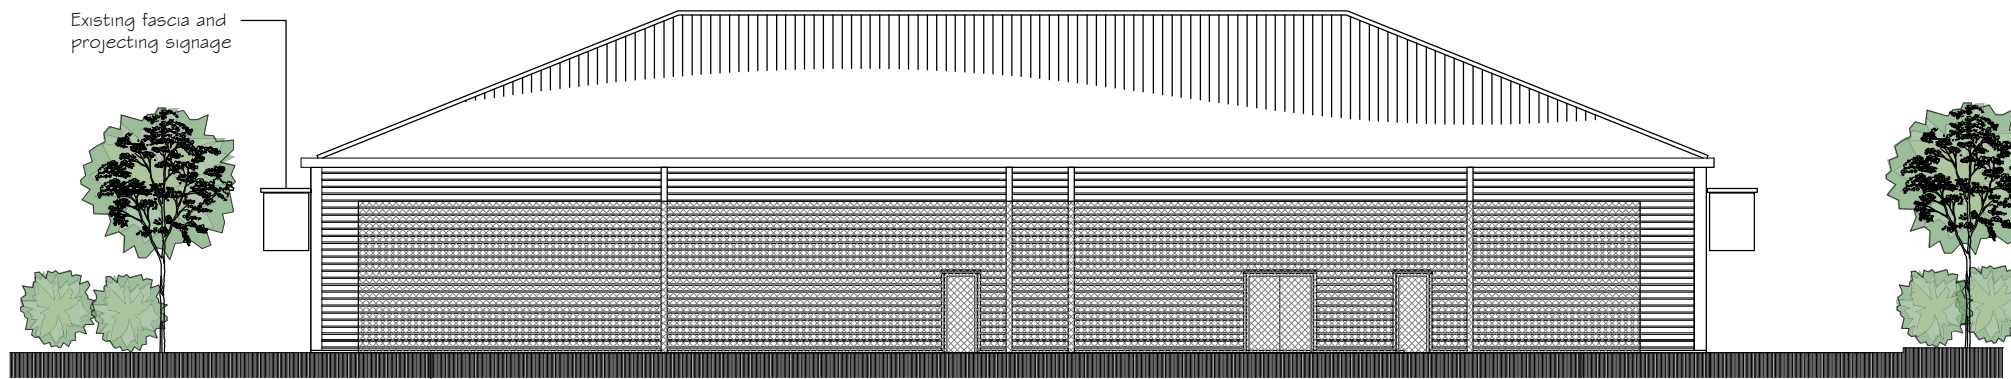


EXISTING EAST ELEVATION  
Scale 1:200  
with foreground influences shown

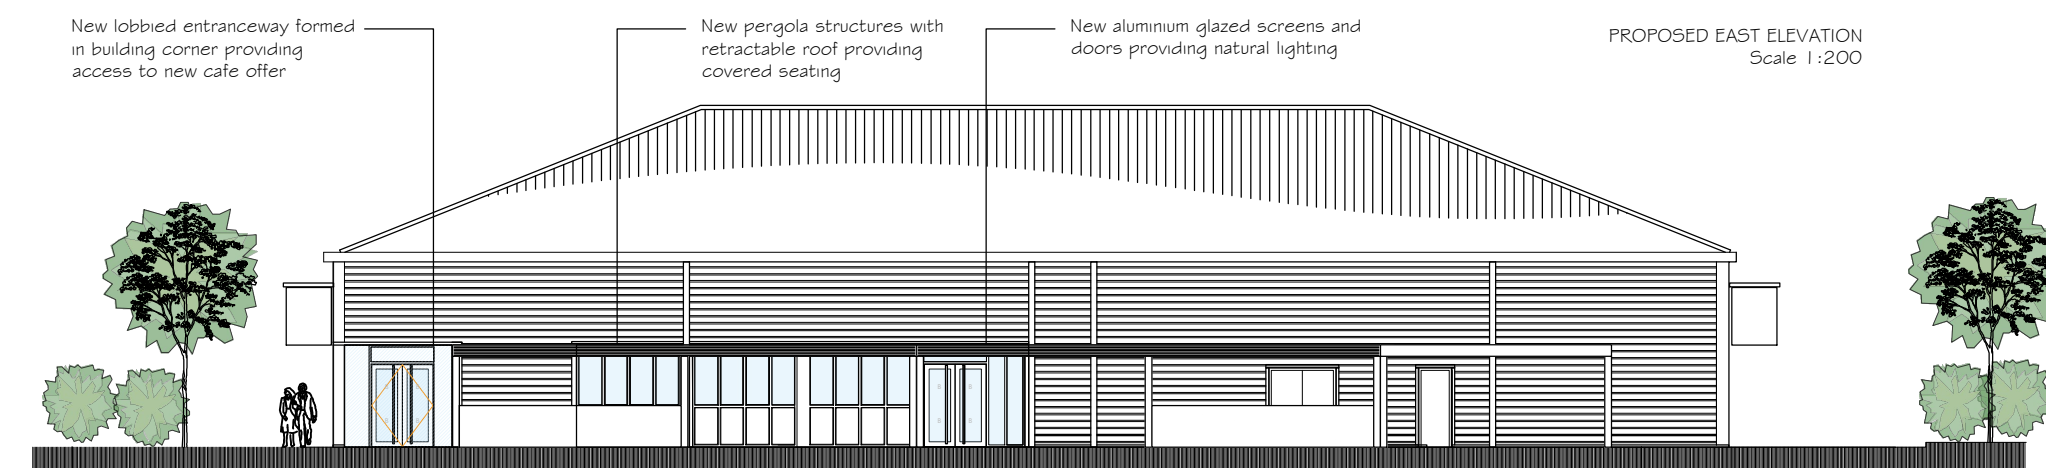


PROPOSED EAST ELEVATION  
Scale 1:200

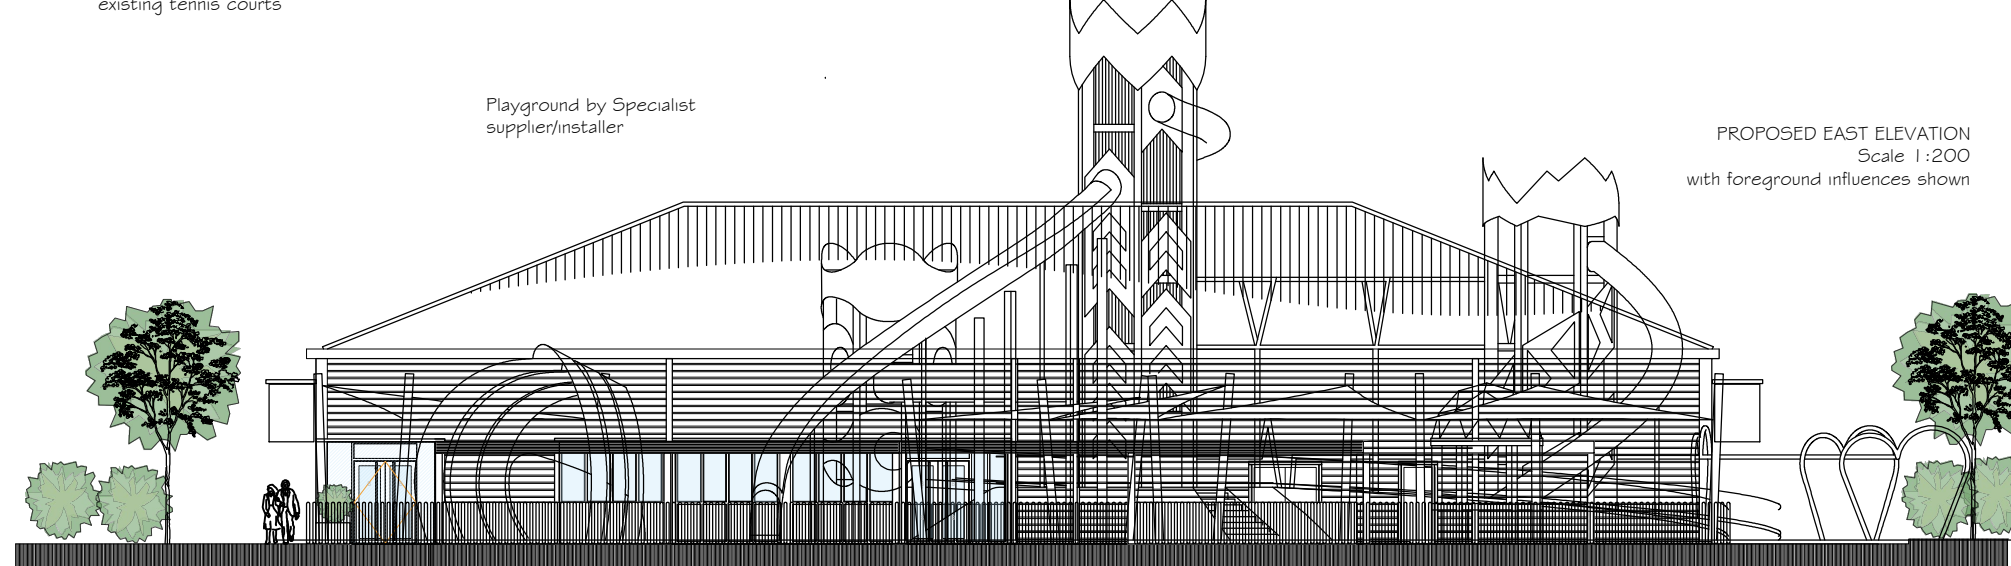



PROPOSED EAST ELEVATION  
Scale 1:200  
with foreground influences shown

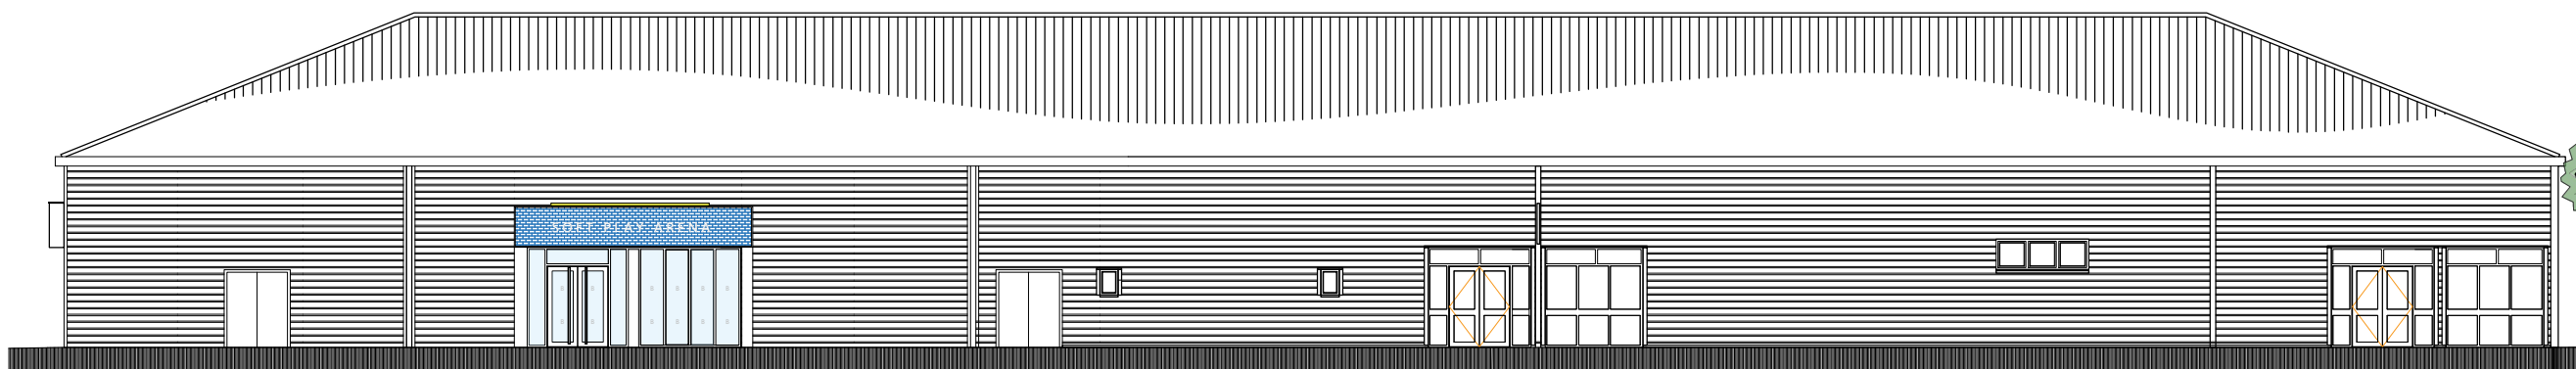

EXISTING SOUTH ELEVATION  
Scale 1:200

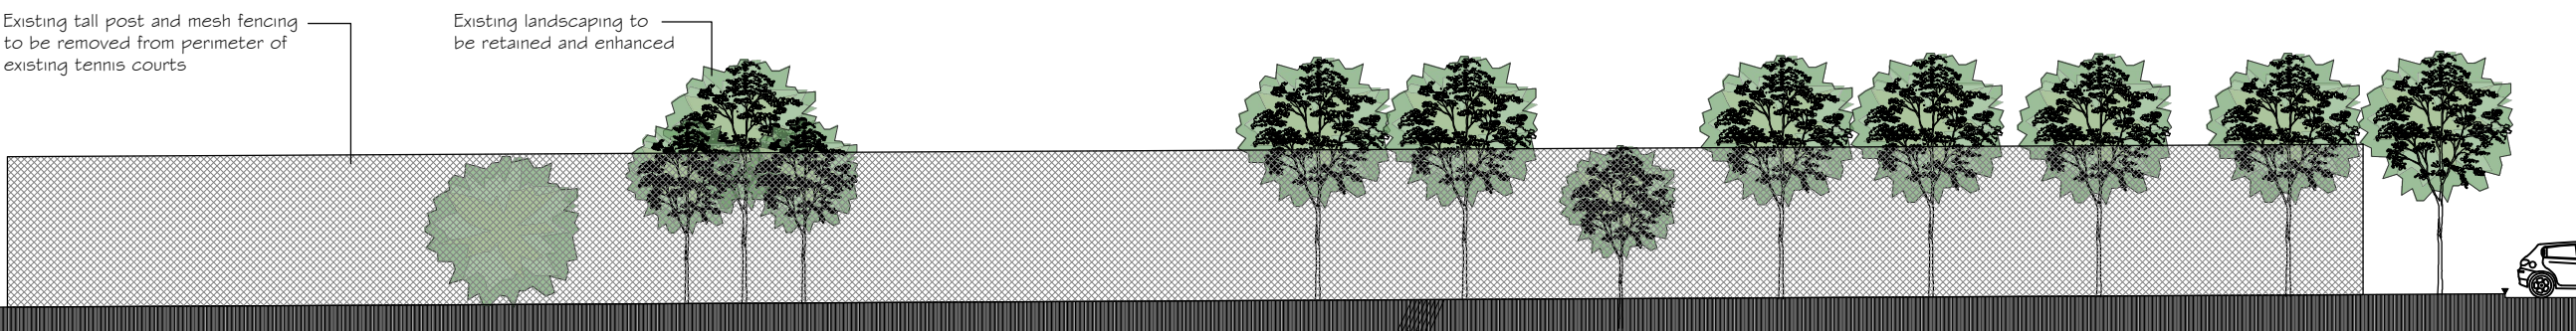

PROPOSED SOUTH ELEVATION  
Scale 1:200

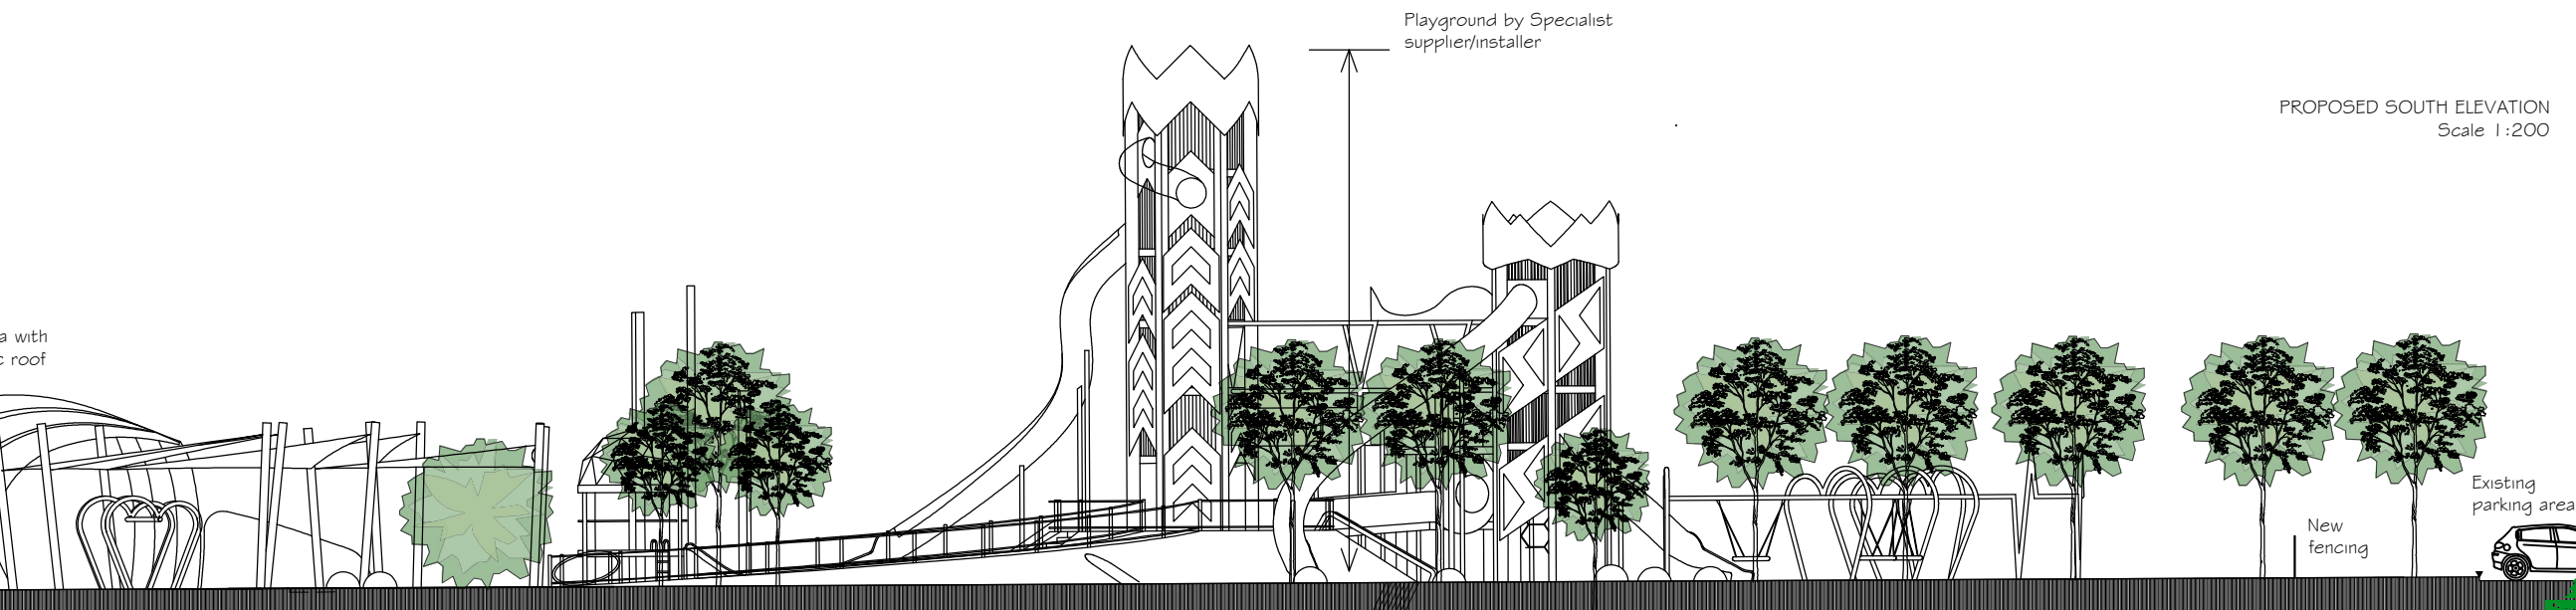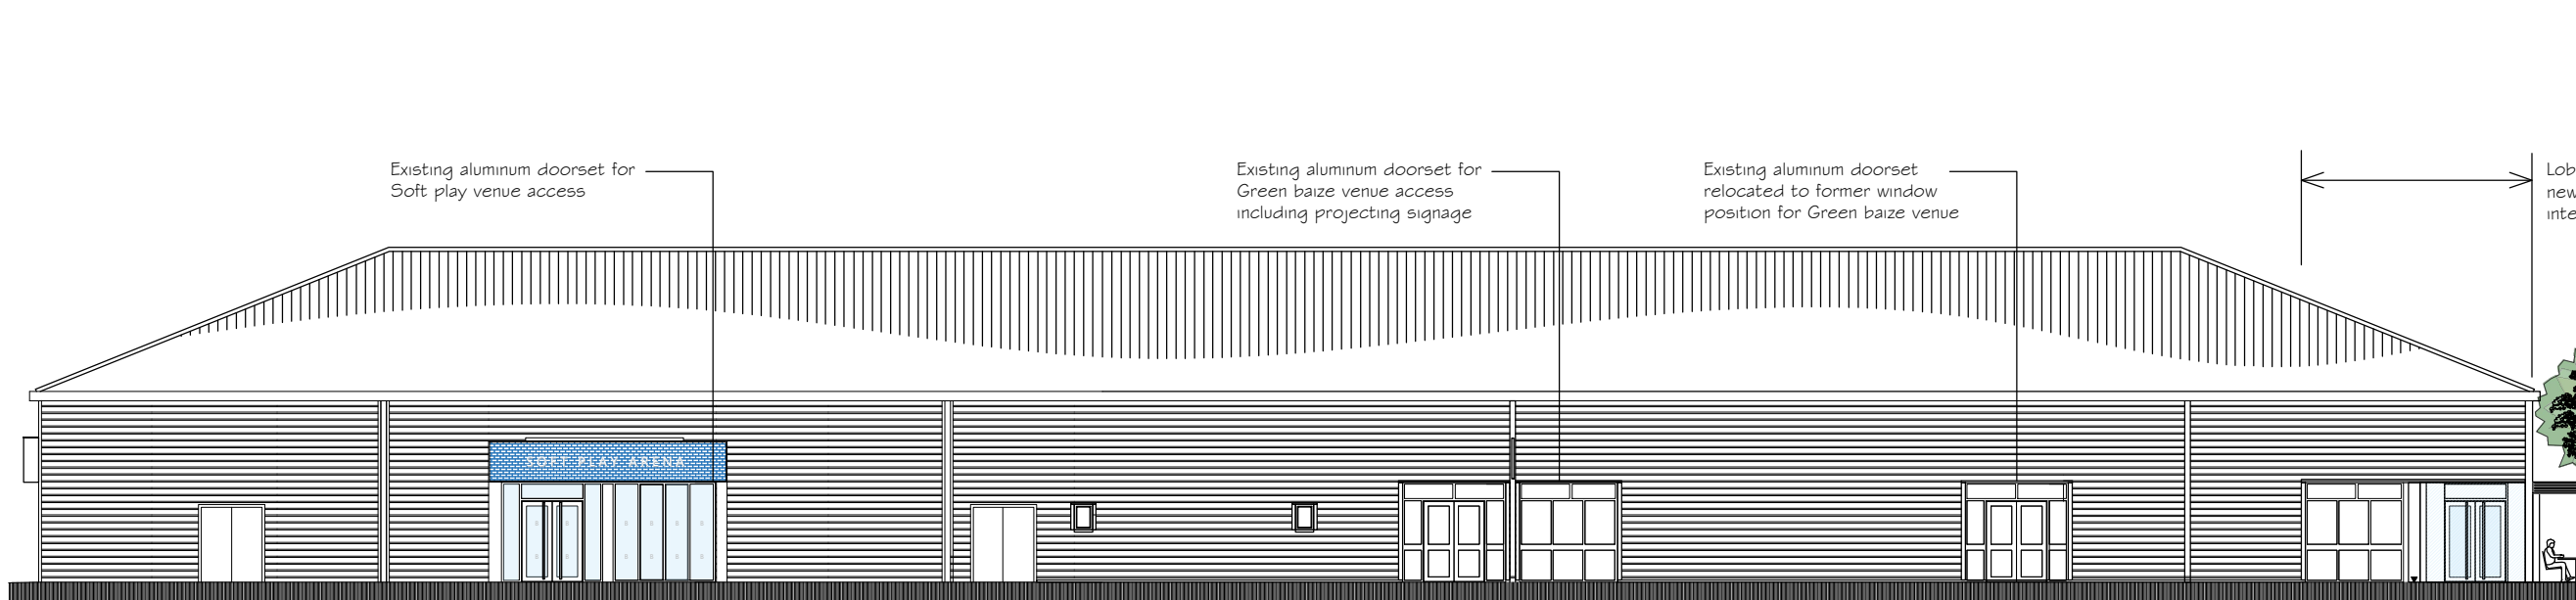

IMPORTANT NOTICE

This drawing and the information contained therein shall remain at all times the intellectual property of Inspired Partnership Limited (IPL) and may be used under express licence only by the client in the execution of a contract; this drawing shall not be copied in whole or in part and shall not be altered without their express consent in writing.

Contractors must check all dimensions on site prior to manufacturer or ordering of any relevant or associated features. IPL accepts NO responsibility for materials purchased without first checking and recording site measurements. No dimensions written or scaled from this plan shall be relied upon.

Tendering contractors must undertake a site inspection, any discrepancies discovered shall be reported to the client and to IPL immediately for assessment, and they must be clearly and concisely qualified within tender return submissions.

- ☐ AS BUILT DRAWING
- ☐ LICENSING
- ☐ REVISION REF \_\_\_\_\_
- ☐ CONSTRUCTION ISSUE
- ☐ TENDER ISSUE
- ☐ BUILDING REGULATIONS
- ☒ LPA SUBMISSION
- ☐ LPA PRE-APP
- ☐ FOR APPROVAL \_\_\_\_\_
- ☐ FEASIBILITY NR \_\_\_\_\_
- ☐ DRAFT FOR DISCUSSION
- ☐ SURVEY

Rev	Date	Description
01	27/07/21	For Approval
02	29/07/21	Update for final approval
03	17/08/21	Playground updated for Approval
04	26/08/21	Update for LPA submission

RELEVANT AREAS

Retail Cafe	FOH 125 sqm
BOH	38 sqm
Exterior Canopy	157 sqm

Customer BRAND:



Project:  
CAFE & PLAYGROUND

Client:  
BUTLINS RESORT  
ROMAN BANK  
SKEGNESS  
FE25 1JN



Drawn: JD Approved: JULY 2021  
Scale: 1:200 @ A1 PRINT SIZE

Sheet Description:  
PROPOSED ELEVATIONS  
- EXISTING & PROPOSED -

Sheet Number:  
IPL\_21\_363/13\_104

Issue:  
04-LPA