



APPROVED

PLAN


DATE 30/5/00



APPROVED

PLAN

DATE 30/5 00

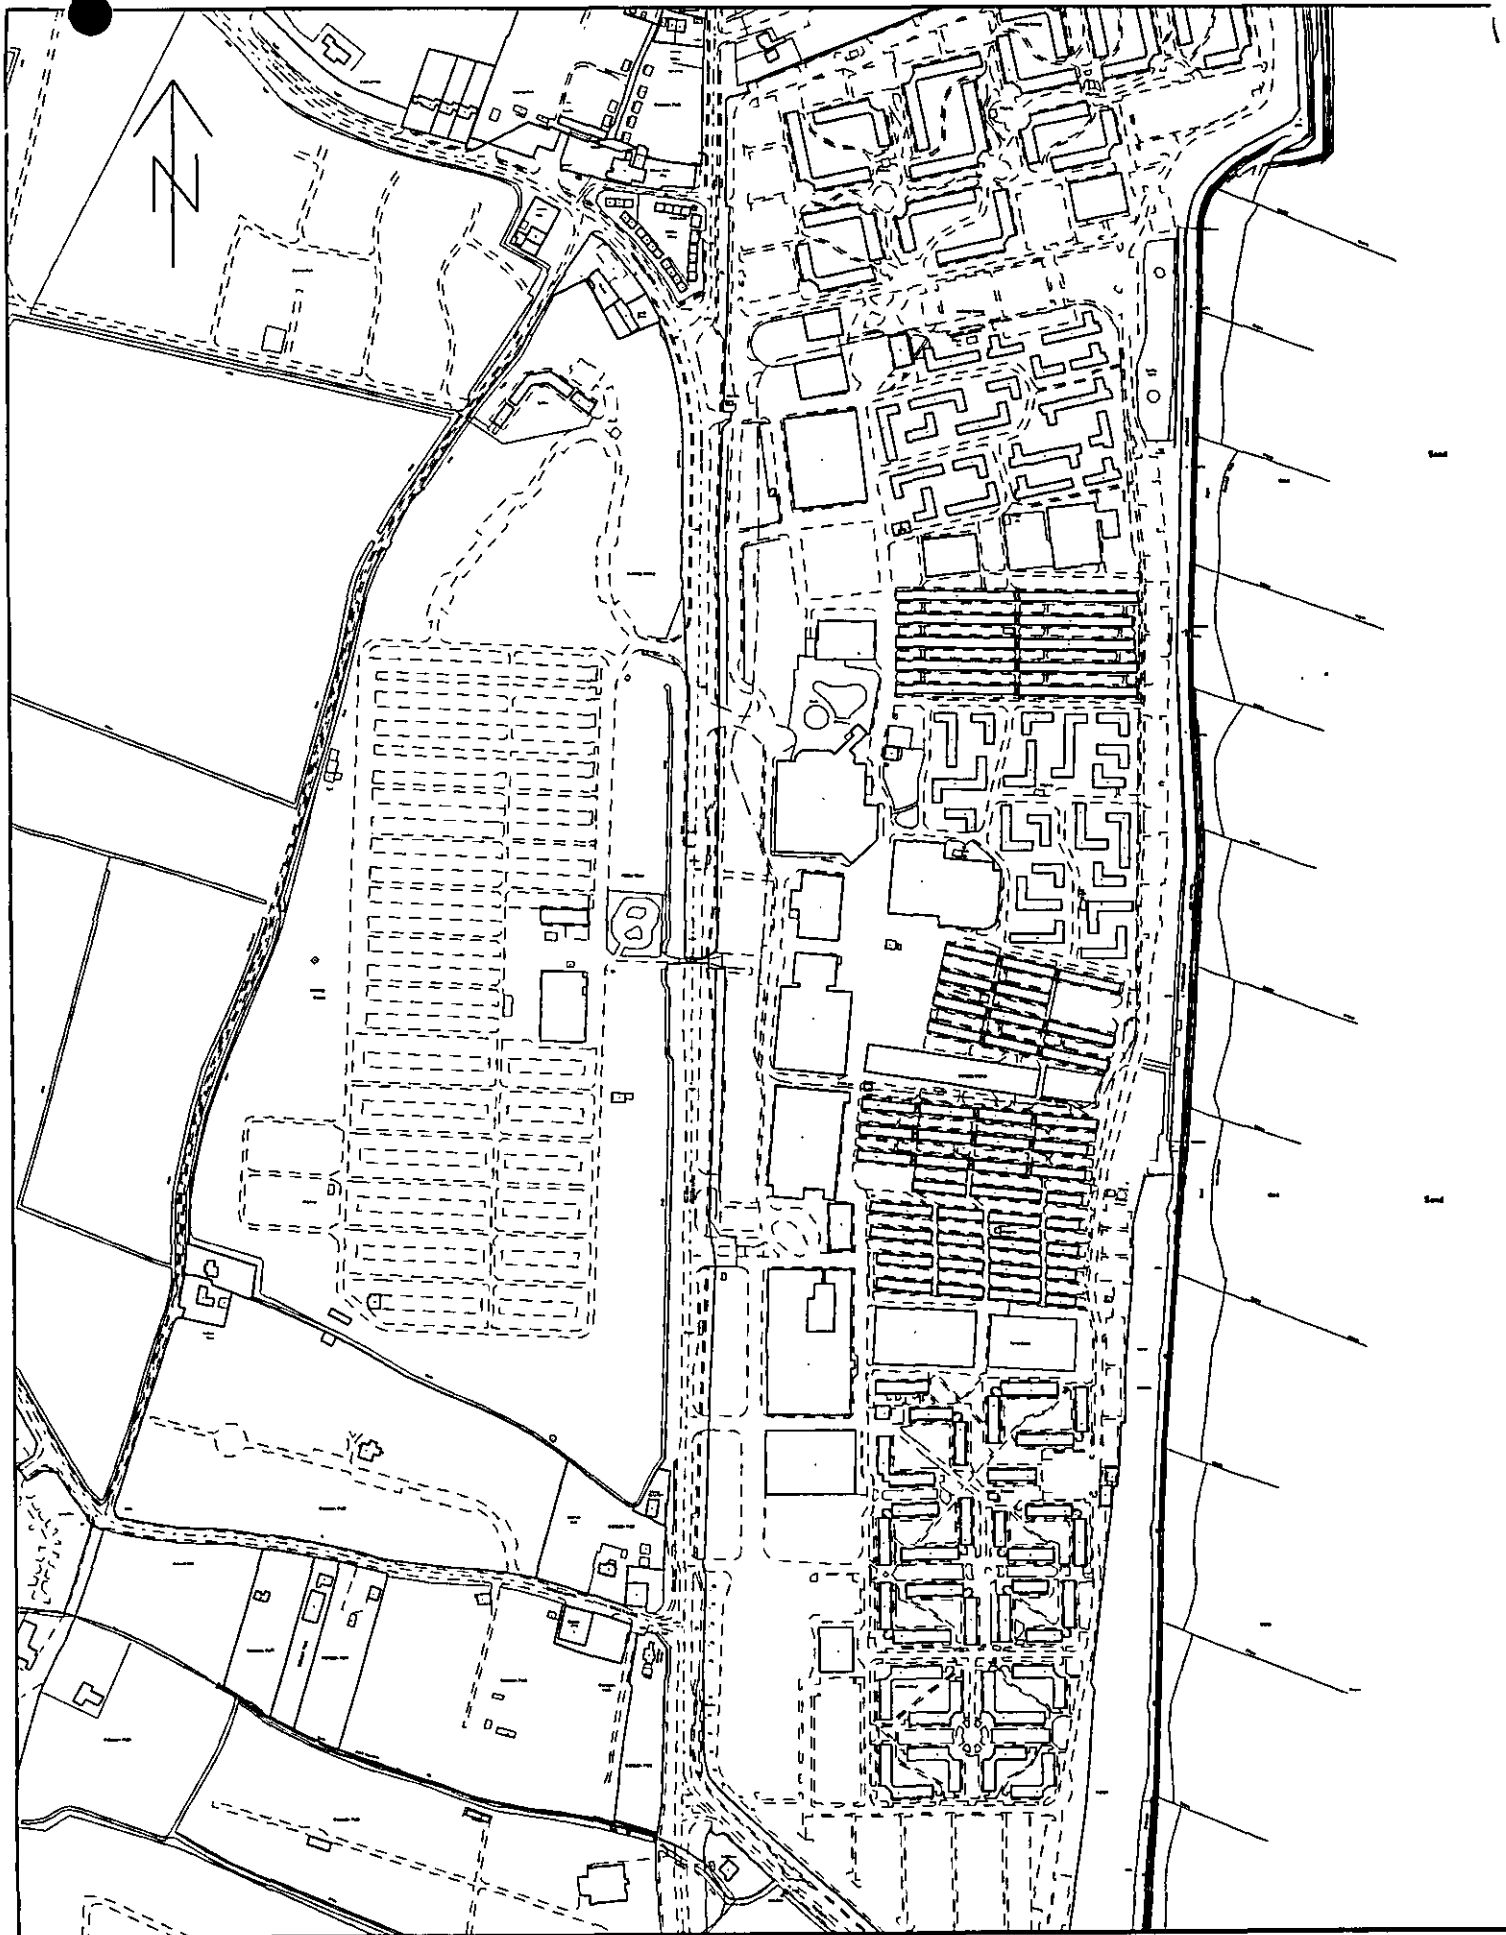

Reproduced from Ordnance Survey Mapping with the
permission of the Controller of HMSO. Crown Copyright
Unauthorised Reproduction infringes Crown Copyright
and may lead to prosecution or civil proceedings

Sheet Ref: TF5767

East Lindsey DC LA-077879

Scale 1:5000