



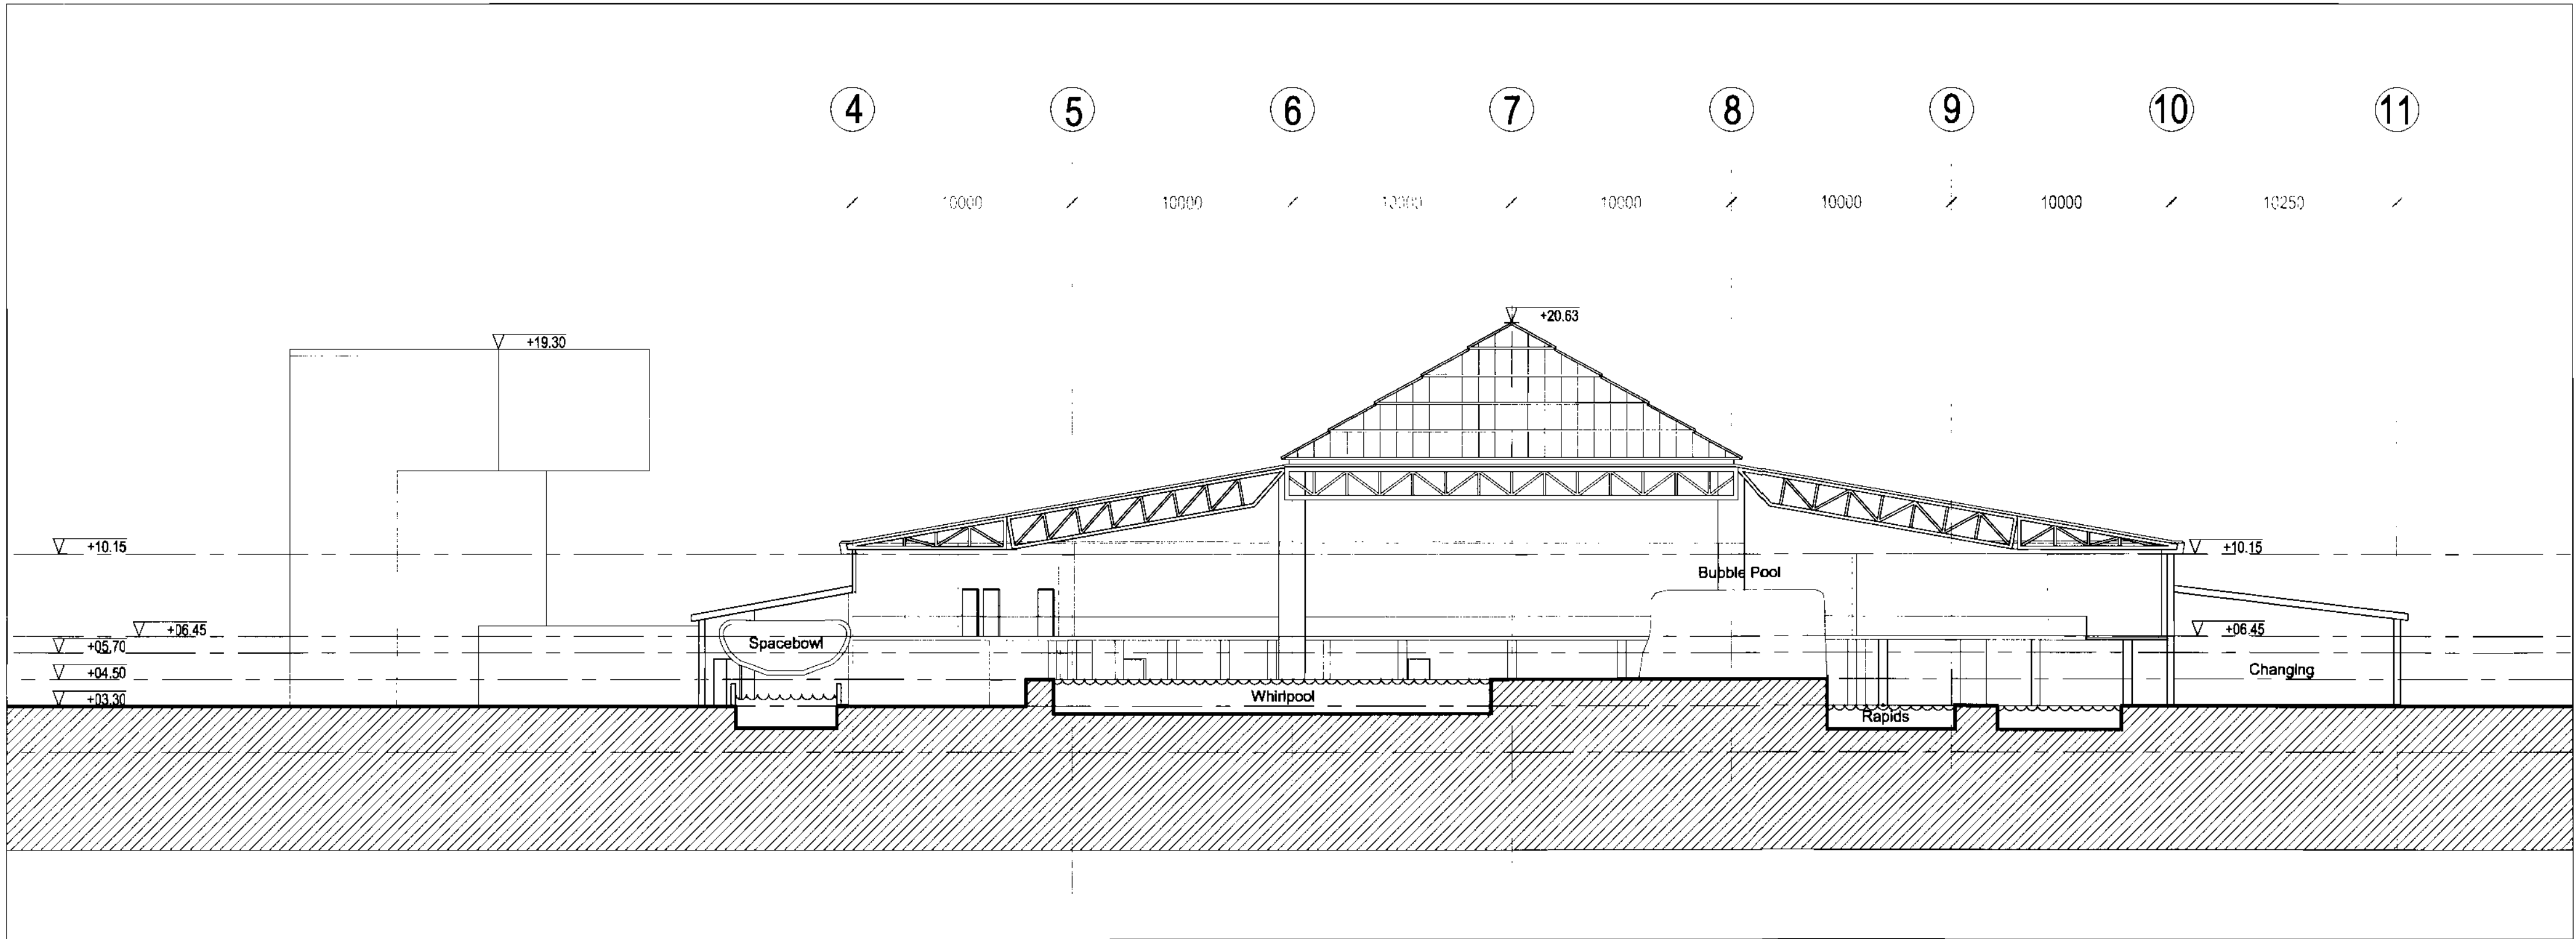


Existing Section A-A

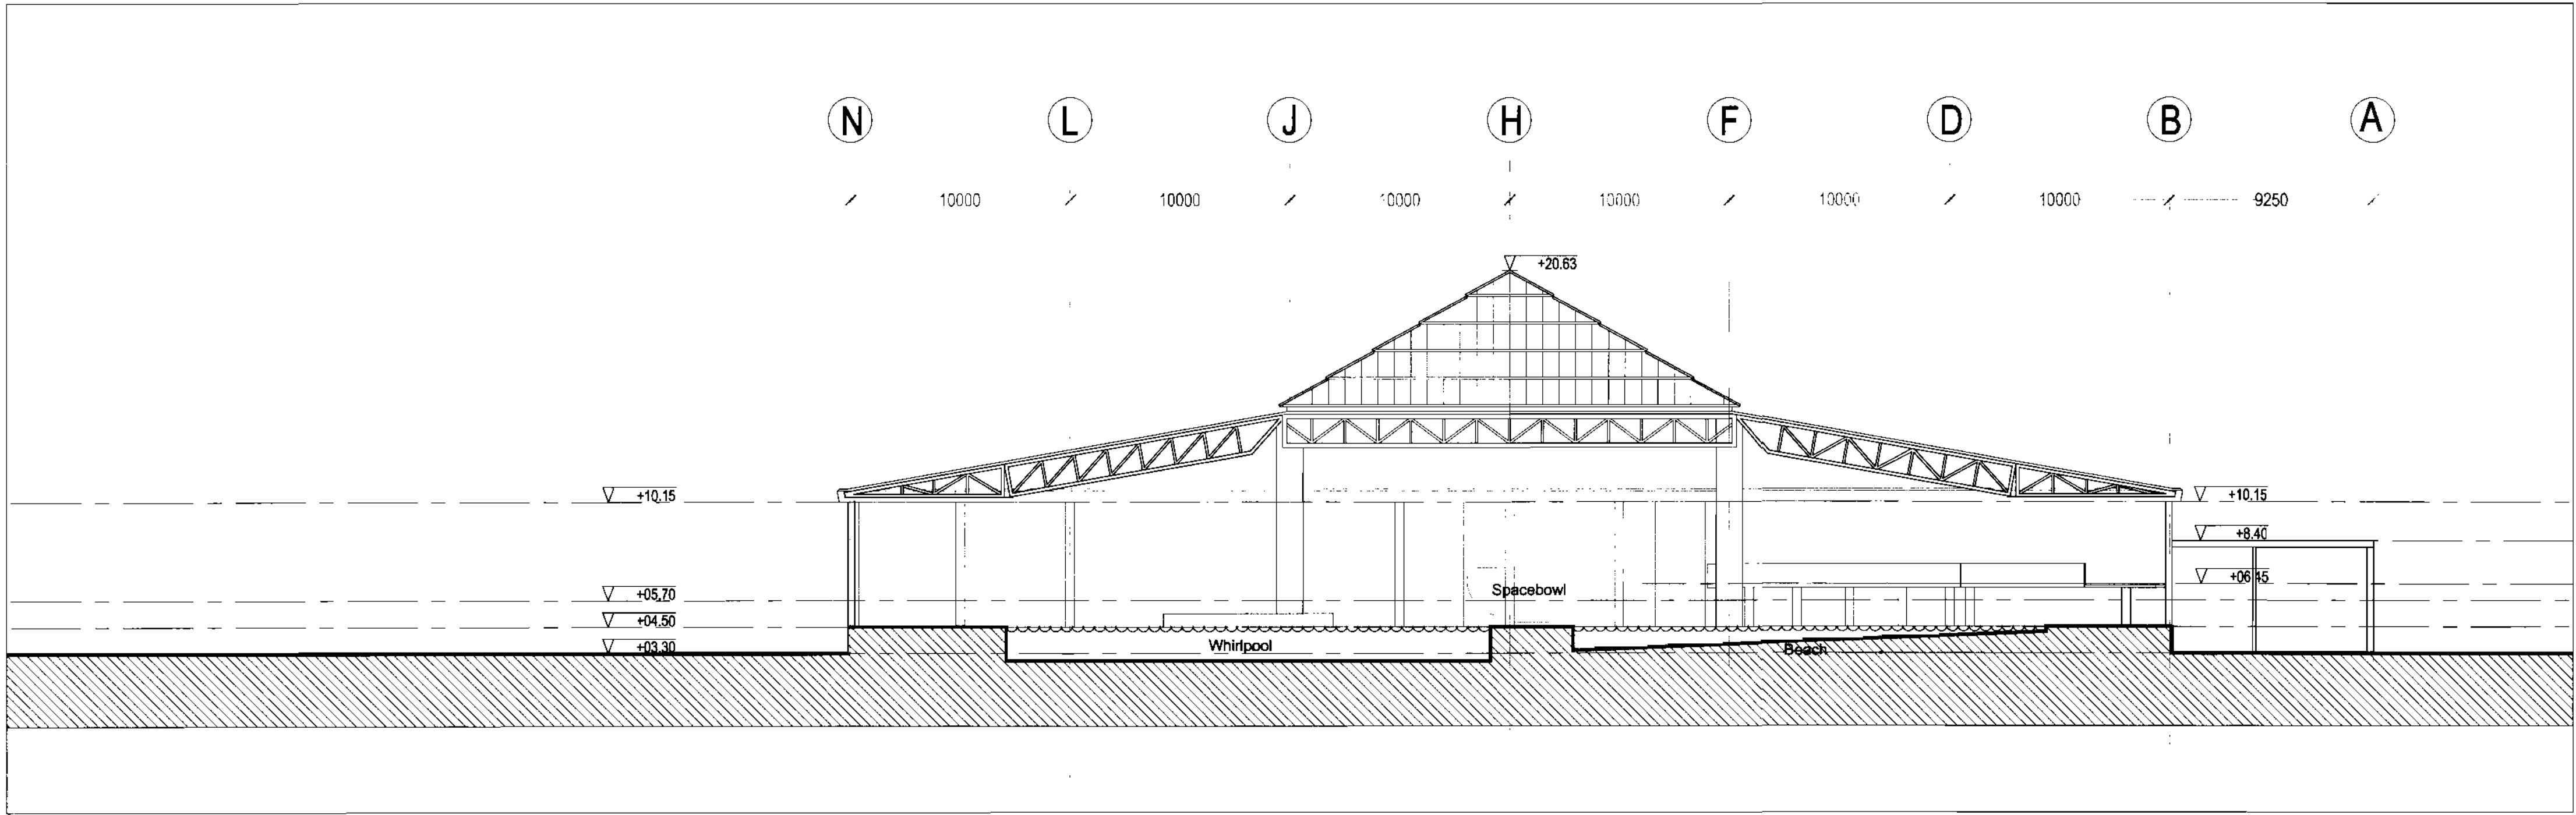

Existing Section B-B

Key Plan

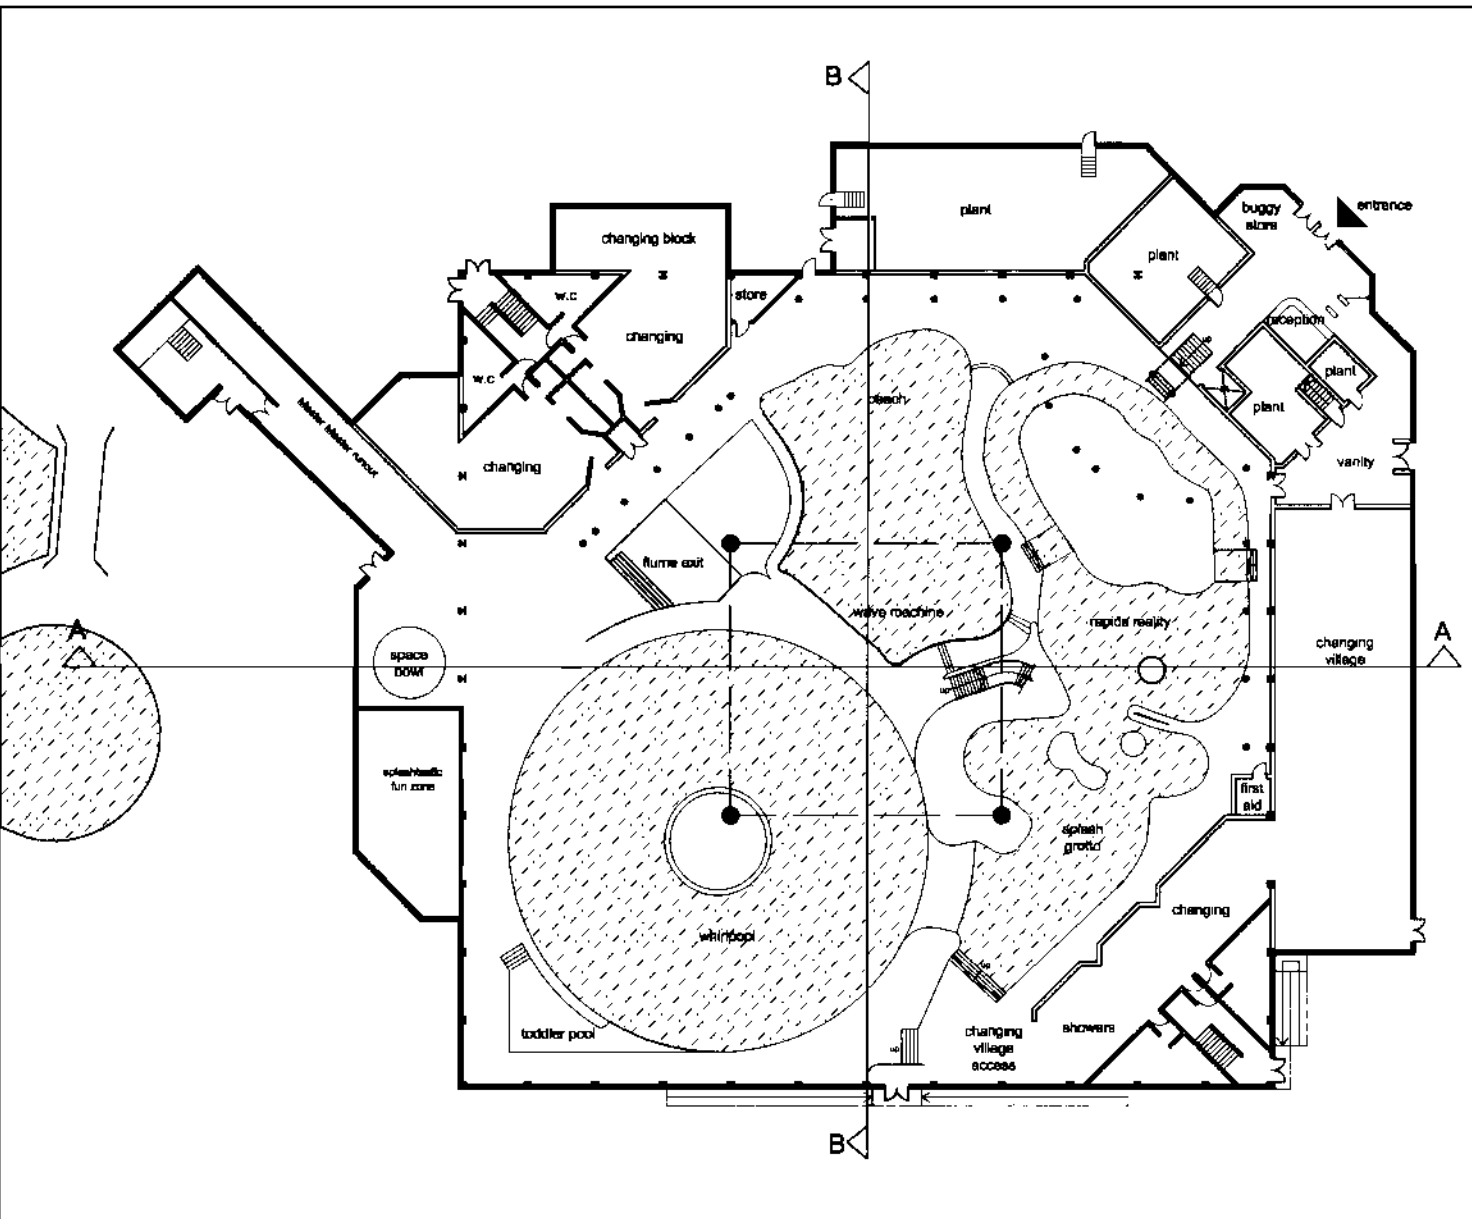

This copy has been made by or with the authority of East Lindsey District Council pursuant to the provisions of the Copyright, Designs and Patents Act 1988. It is not to be used for any purpose other than that for which it was supplied and it is not to be reproduced or further copied without the prior written consent of the copyright owner.



PLANNING

S / 0 9 0 / 1 3 3 3 / 1 1

HolderMathiasarchitects

Splash Pool Redevelopment
Butlins, Skegness
Bourne Leisure Ltd

Job No.
3720
Dwg No.
AL(00)06

Title
EXISTING SECTIONS
Date
13/07/11
Drawn
SLH
Check
JTW
Status
PLANNING
Scale
1:200 @ A1
Cardiff: 020 2049 8681
London: 020 7287 0735
www.holdermathias.com