




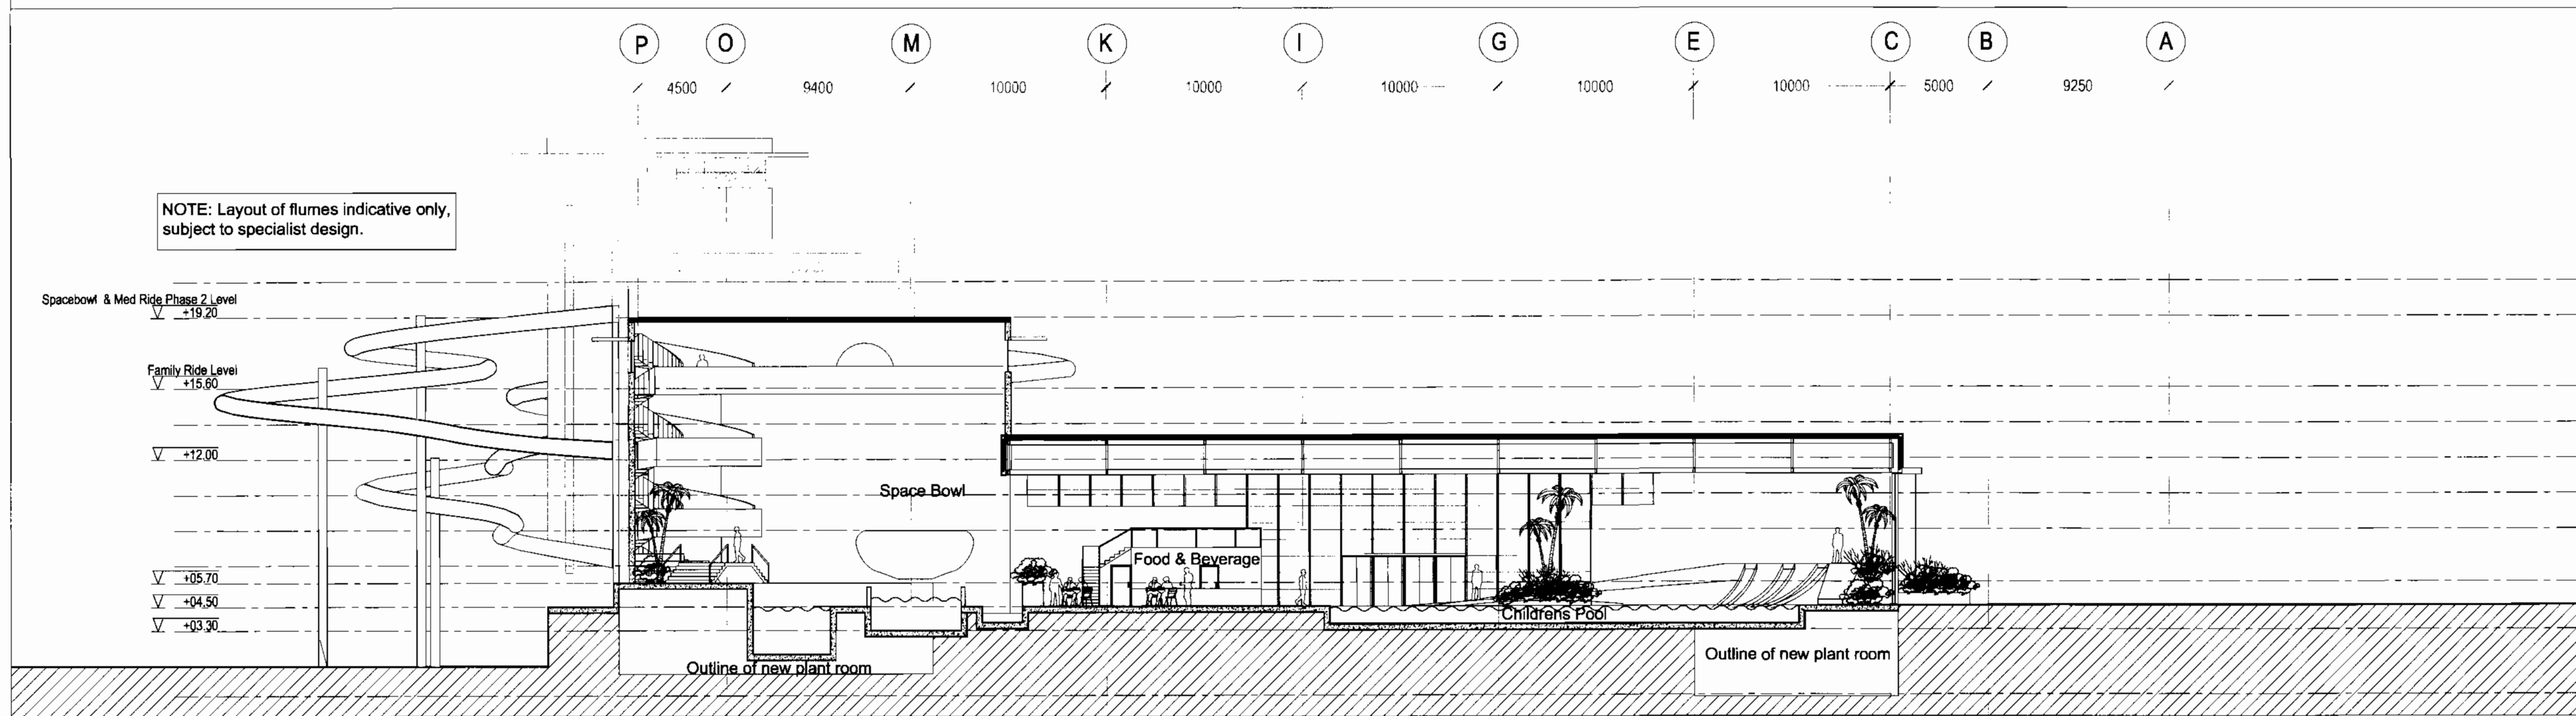


PROPOSED SECTION A-A

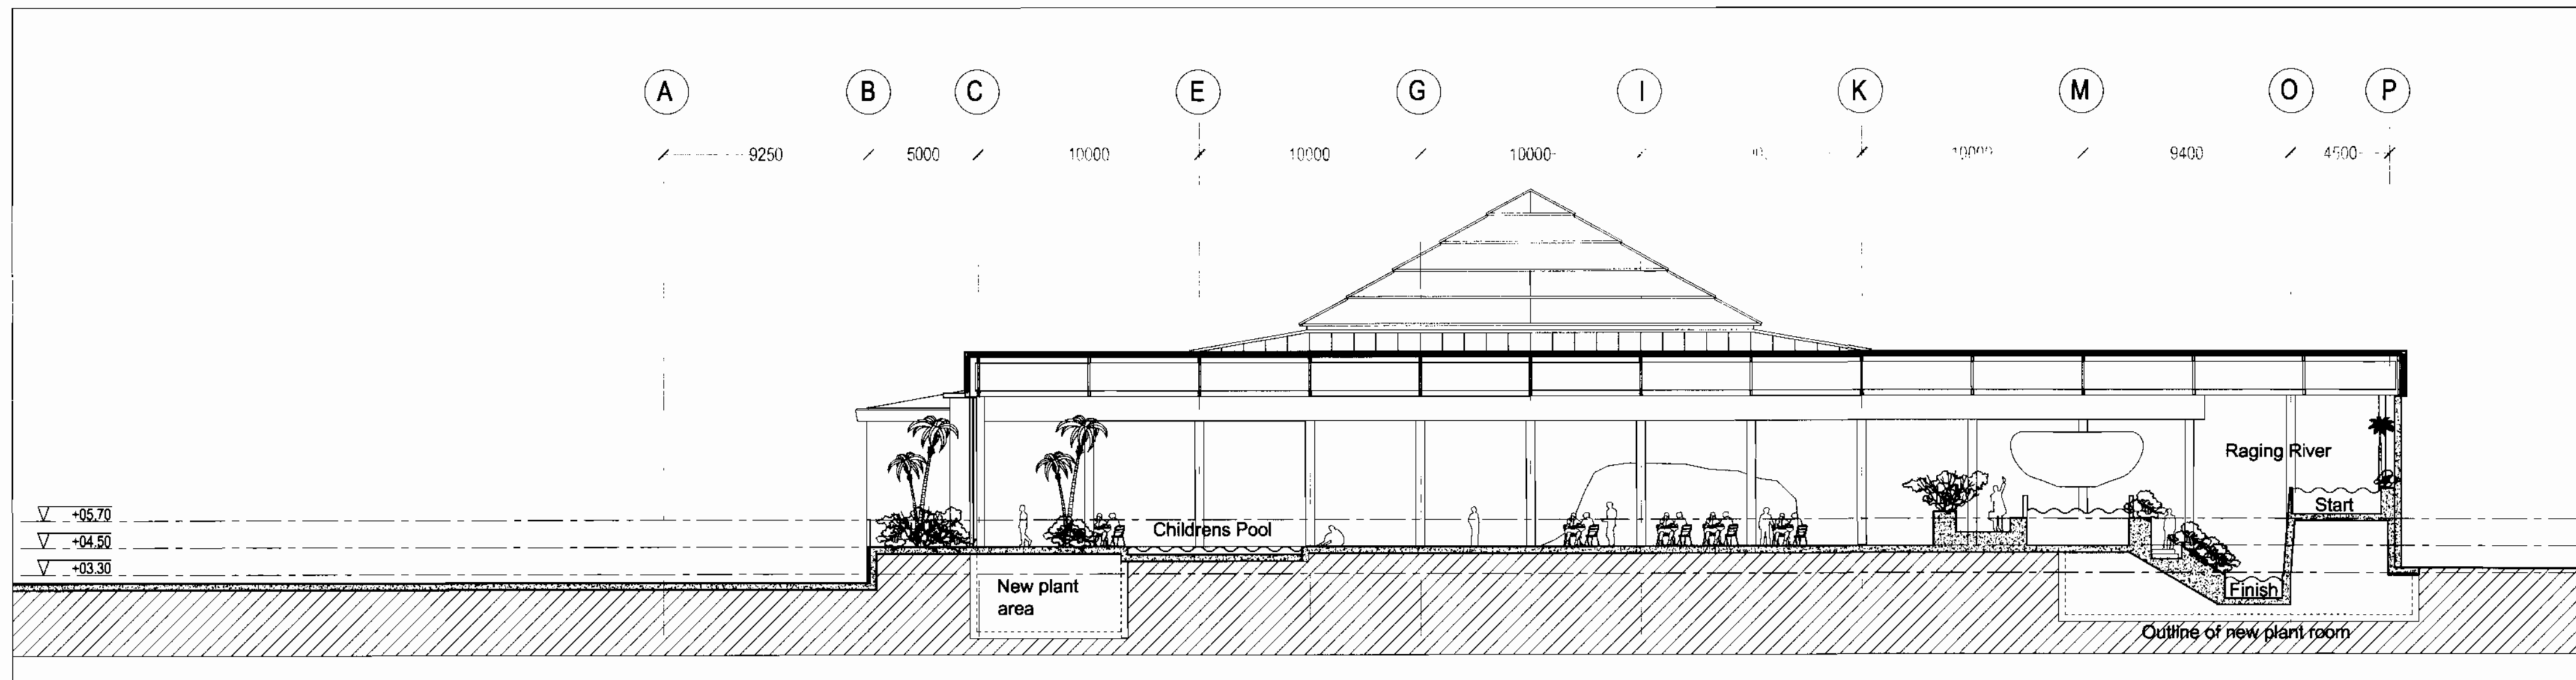

PROPOSED SECTION B-B

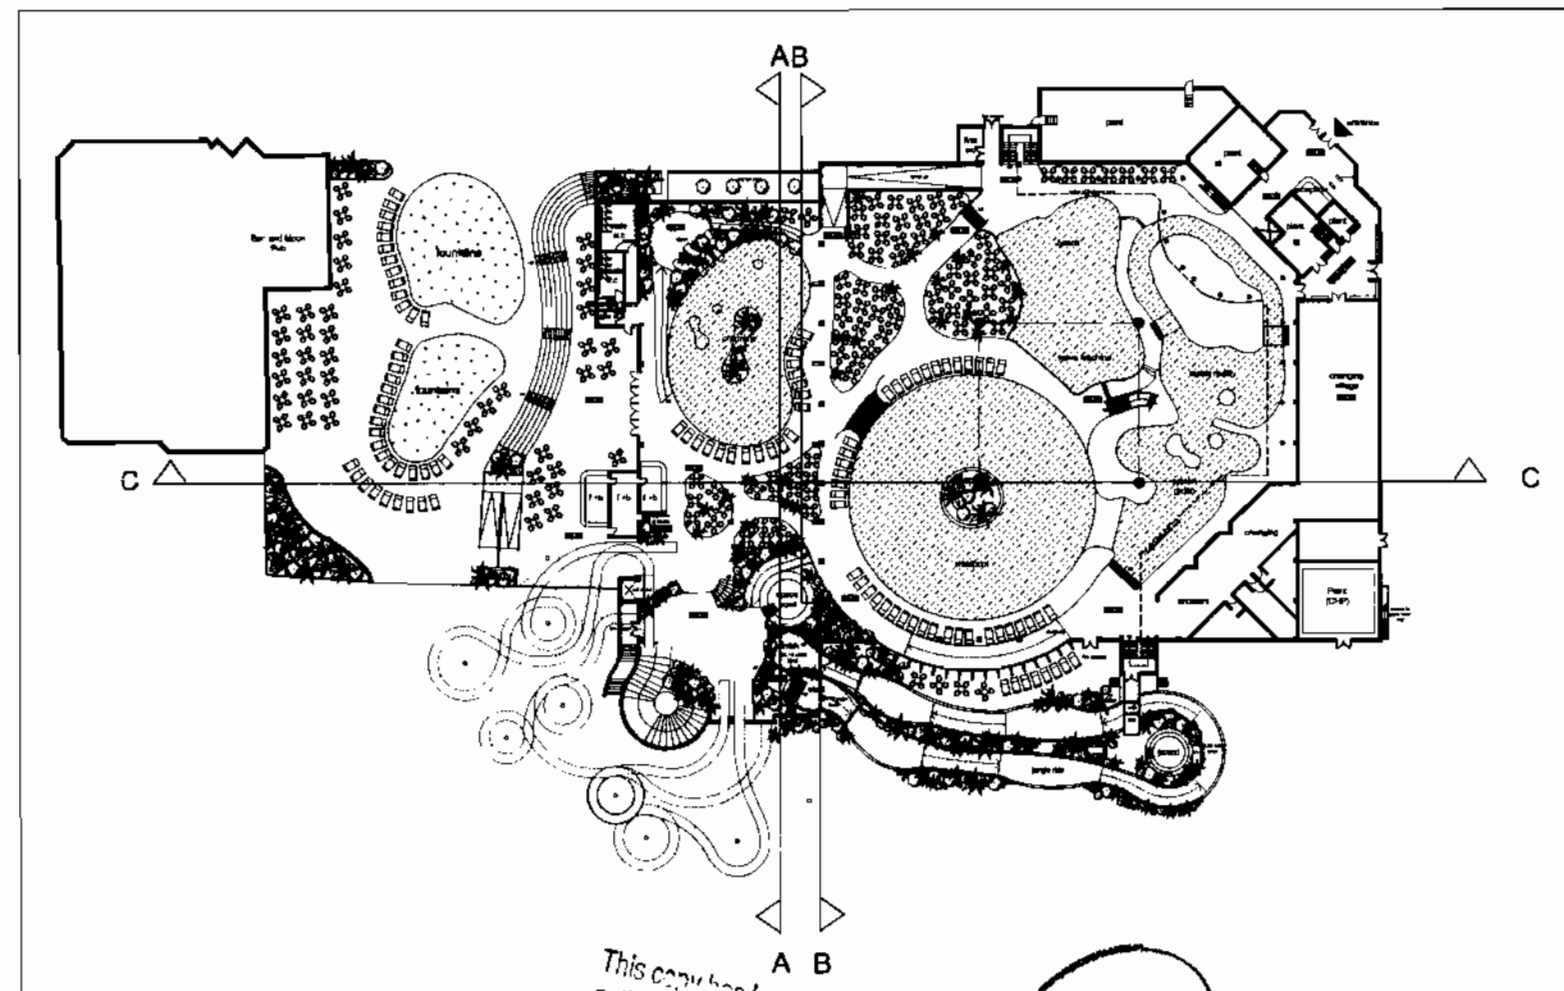

Key Plan

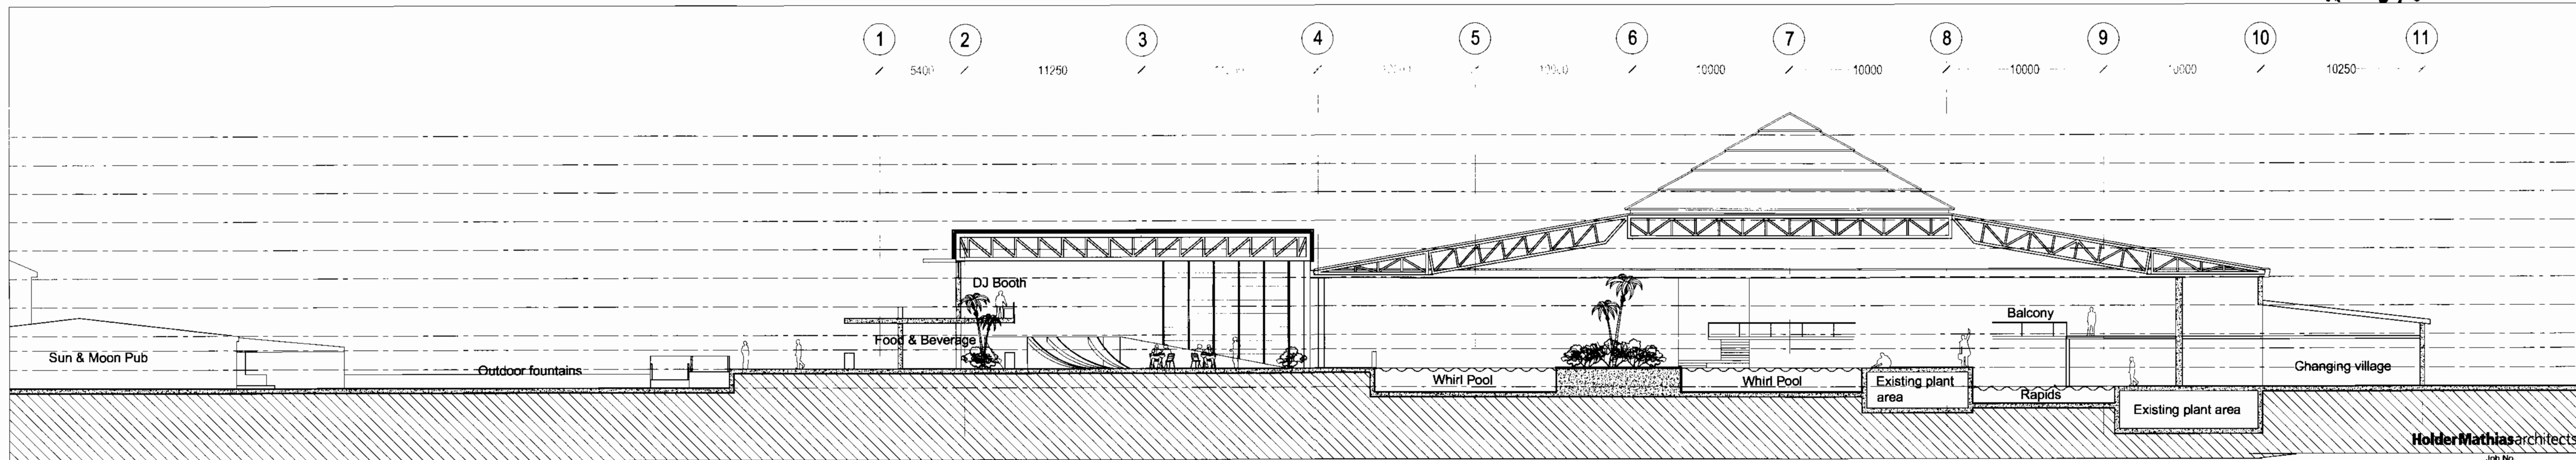

PROPOSED SECTION C-C

HolderMathias architects

Splash Pool Redevelopment
Butlins, Skegness
Bourne Leisure Ltd

Job No.
3720
Dwg No.
AL(00)12
Rev.

PLANNING

Title
PROPOSED SECTIONS
Date
06/07/11
Drawn
SLH
Check
JTW
Status
PLANNING
Scale
1:200 @ A1
Cardiff: 029 2049 8861
London: 020 7287 0735
www.holdermathias.com