


Site Location Plan




Site Location Plan



Aerial Site Location Plan

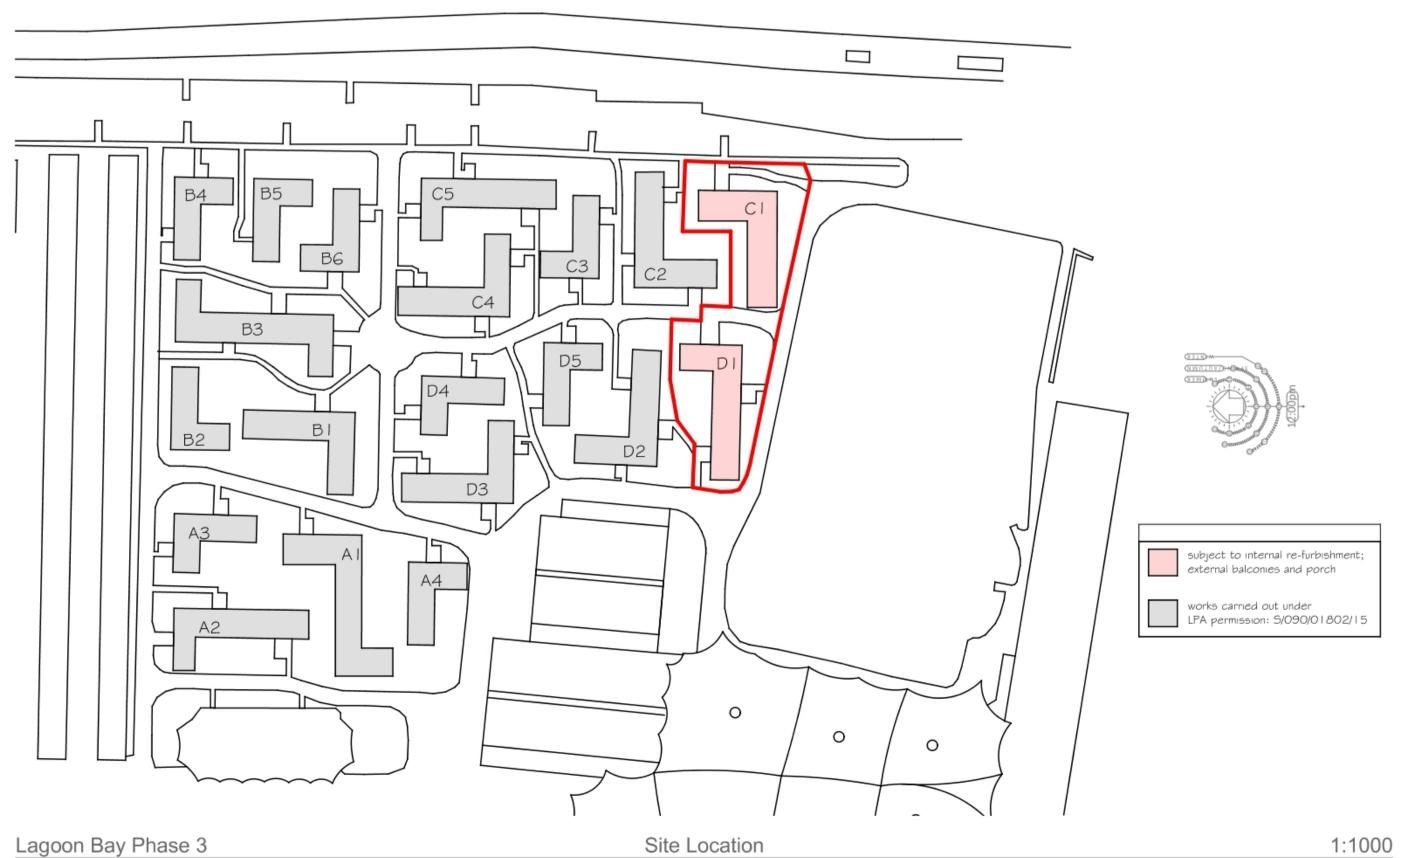

1:1000 Site Location

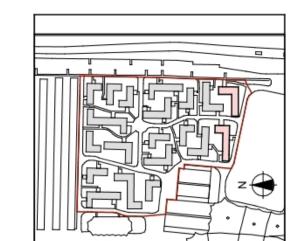

IMPORTANT NOTICE

This Drawing remains at all times in the copyright of The Inspired Partnership Limited. This drawing shall not be altered or copied in whole or in part without their prior written consent

THIS DRAWING HAS BEEN PREPARED FROM SITE SURVEY INFORMATION TAKEN BY IPL & OTHERS

No allowance has been made for historic internal fabric repairs, ie. additional wallboard. All opening positions are located from external information. Site check dimensions are to be taken prior to manufacture of any bespoke items.

Consultants & Contractors must check ALL dimensions on site.
Only figured dimensions are to be used.
Discrepancies must be reported immediately to the client before proceeding. Neither IPL nor the client accepts responsibility for works undertaken or materials purchased without accurate site assessment and specific measurement

Where this drawing is used for TENDERING purposes all tendering contractors must undertake site inspection and avail themselves of site conditions, and any discrepancies between a Survey or a Proposal and a Site must be reported immediately to the client and qualified clearly and concisely within any subsequent tendering return.

SURVEY

DISCUSSION PURPOSES

FEASIBILITY DRAWING CLIENT APPROVAL

LPA PRE-APP DRAWING

BUILDING REGULATIONS

CONSTRUCTION ISSUE

TENDER ISSUE

REVISION

AS BUILT DRAWING

Client Approval

X A - Approved B - Approved with Comments C - Do Not Use

2015/2016 Lagoon Bay: Phase 3

Butlins Skegness Resort Roman Bank Skegness Lincolnshire PE25 1NJ



Drawn: DS Date: July '16 Sheet Size: A1 Scale: 1:1000

Sheet Description: Survey **Site Location Plans**

\$2_216**_001**

001Site Location Plans plotted on Thursday, July 28, 2016 from L\04 - IPL Project Files 2013\216 - Lagoon Phase 3 - SKEGNESS\01 - IPL data files\01A - Drawings\216_Drawings & Attributes_20.pln