

TIMBER PERGOLA PLAN
1:100@A1

PERFORMANCE SPECIFICATION
REFER TO ENGINEERS DRAWINGS


NOTES:

ALL TIMBER TO BE PRESSURE TREATED


POST TO BE FIXED TO CONCRETE FOUNDATION WITH
PBH 120 HEAVY DUTY ELEVATED POST BASE

CONCRETE FOUNDATION TO EACH POST C25 75X75X60CM

ALL BOLTS TO BE M12 STAINLESS STEEL
C/W WASHERS WITH 50MM EDGE DISTANCE

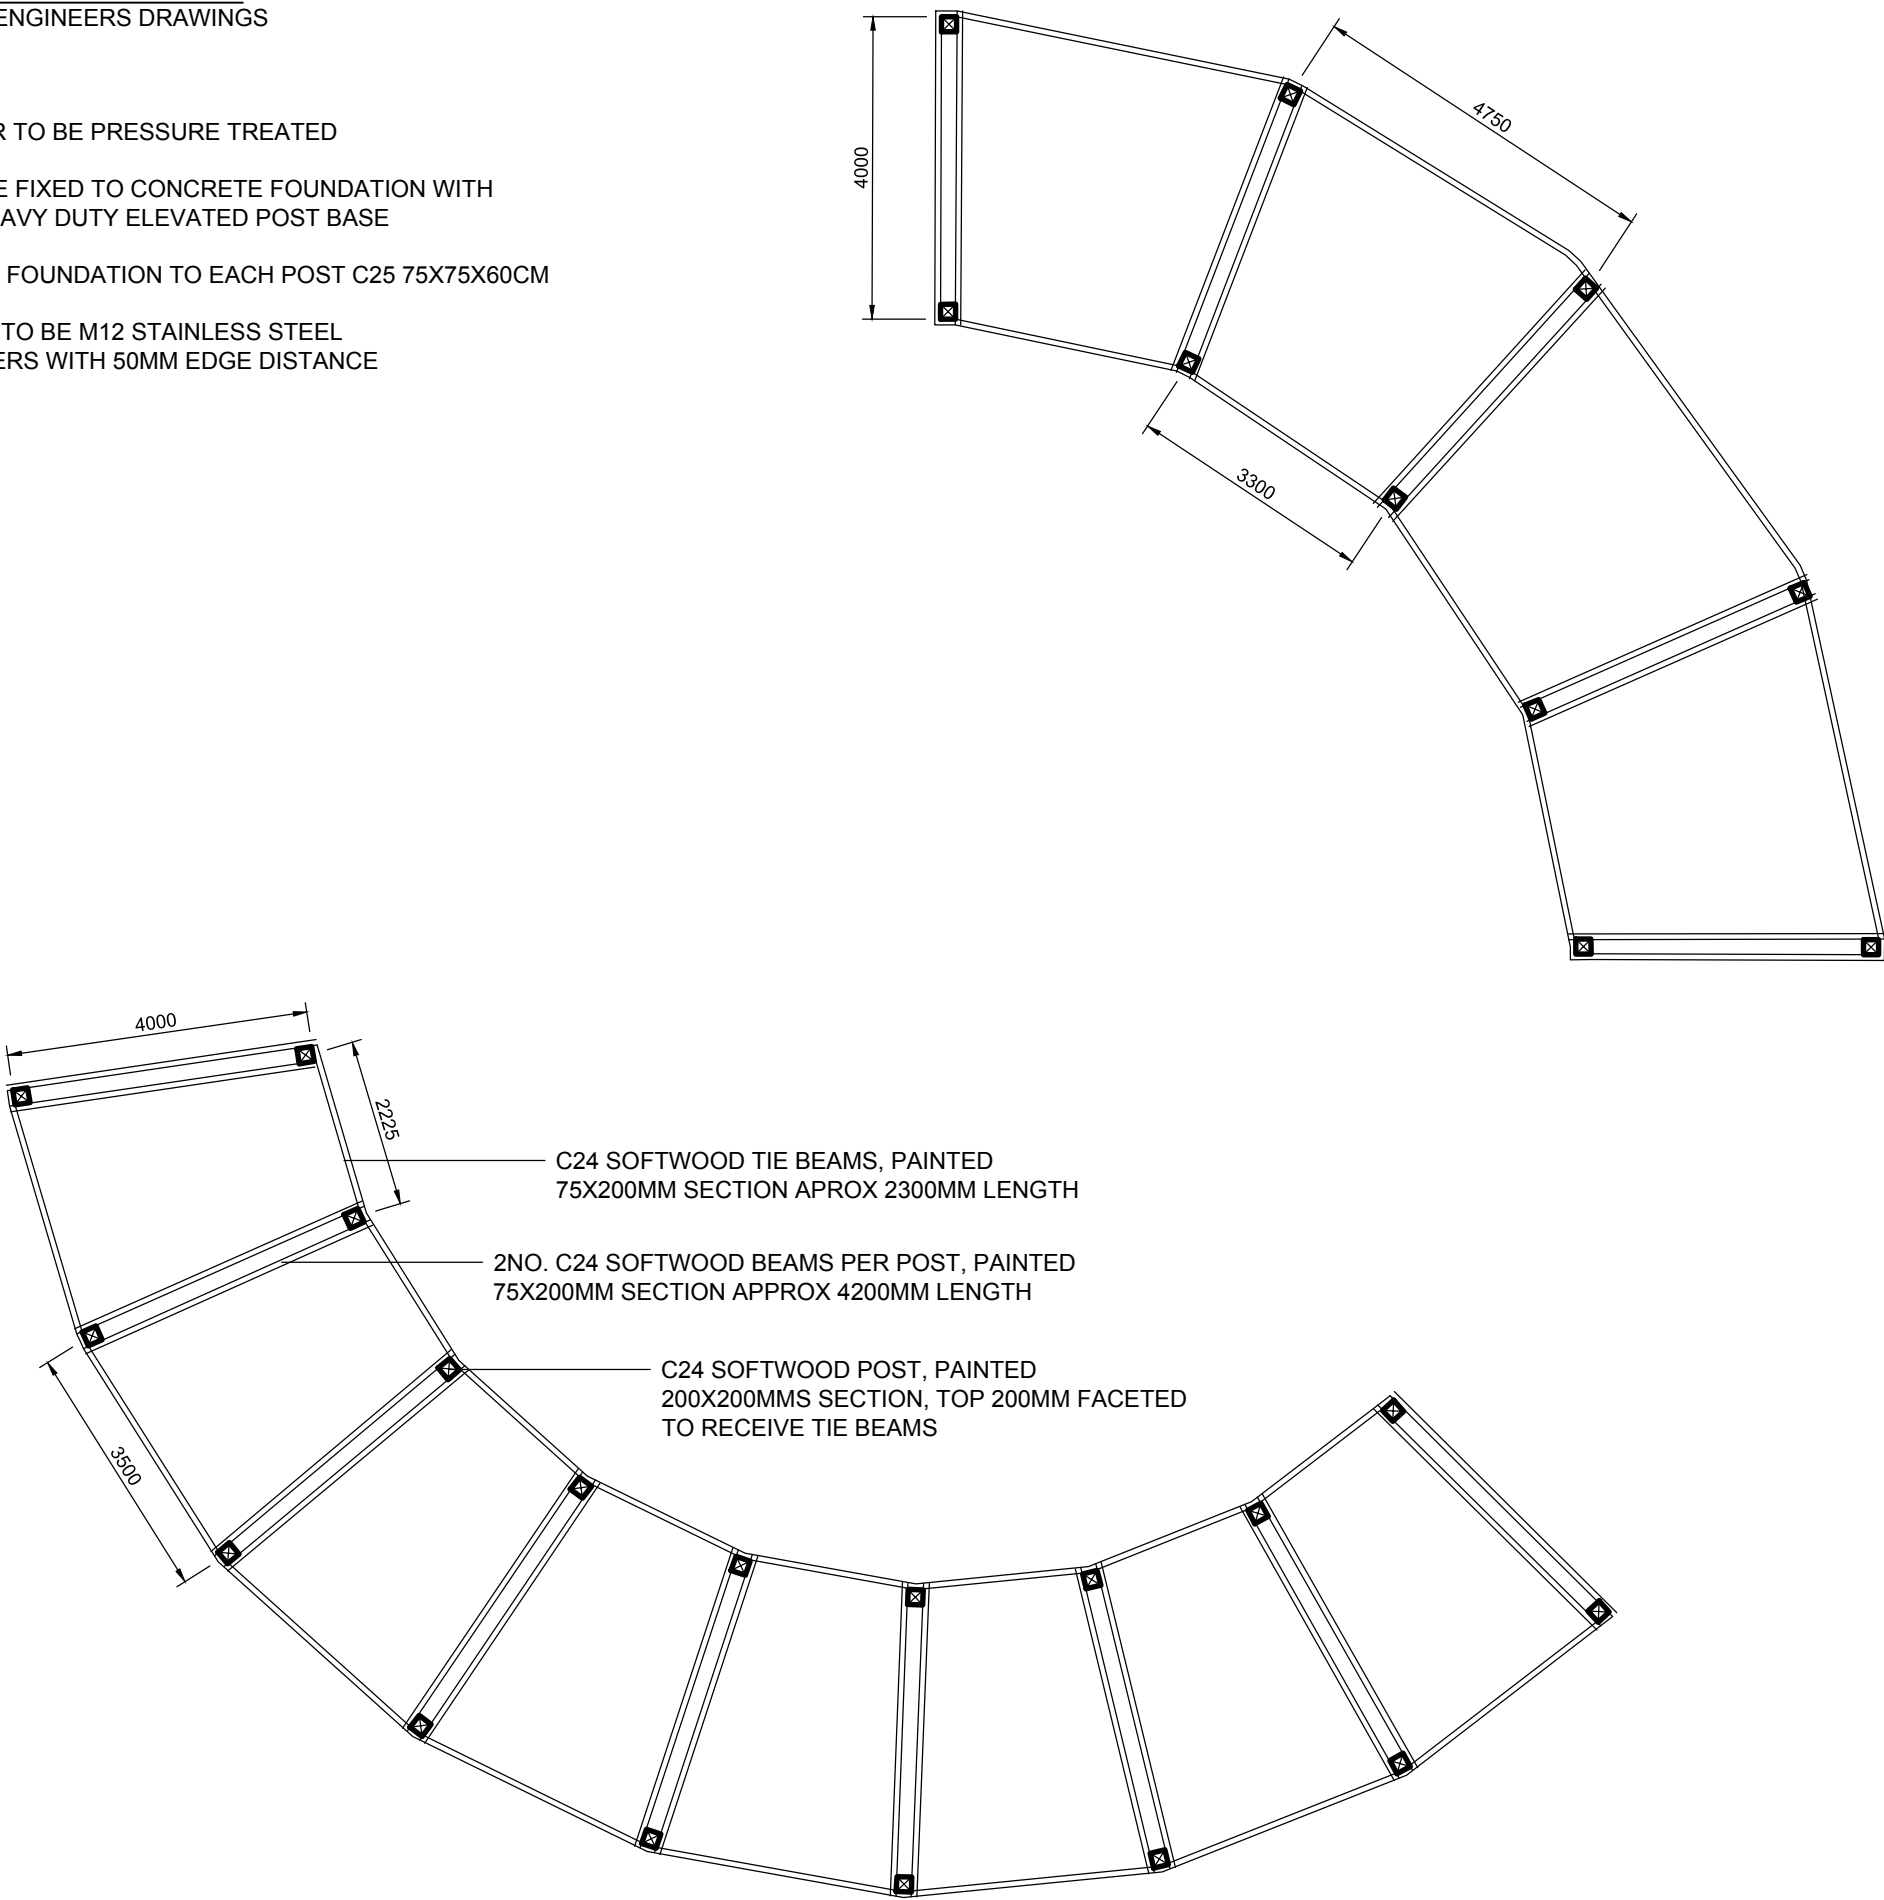


TIMBER PERGOLA ELEVATION
1:20@A1

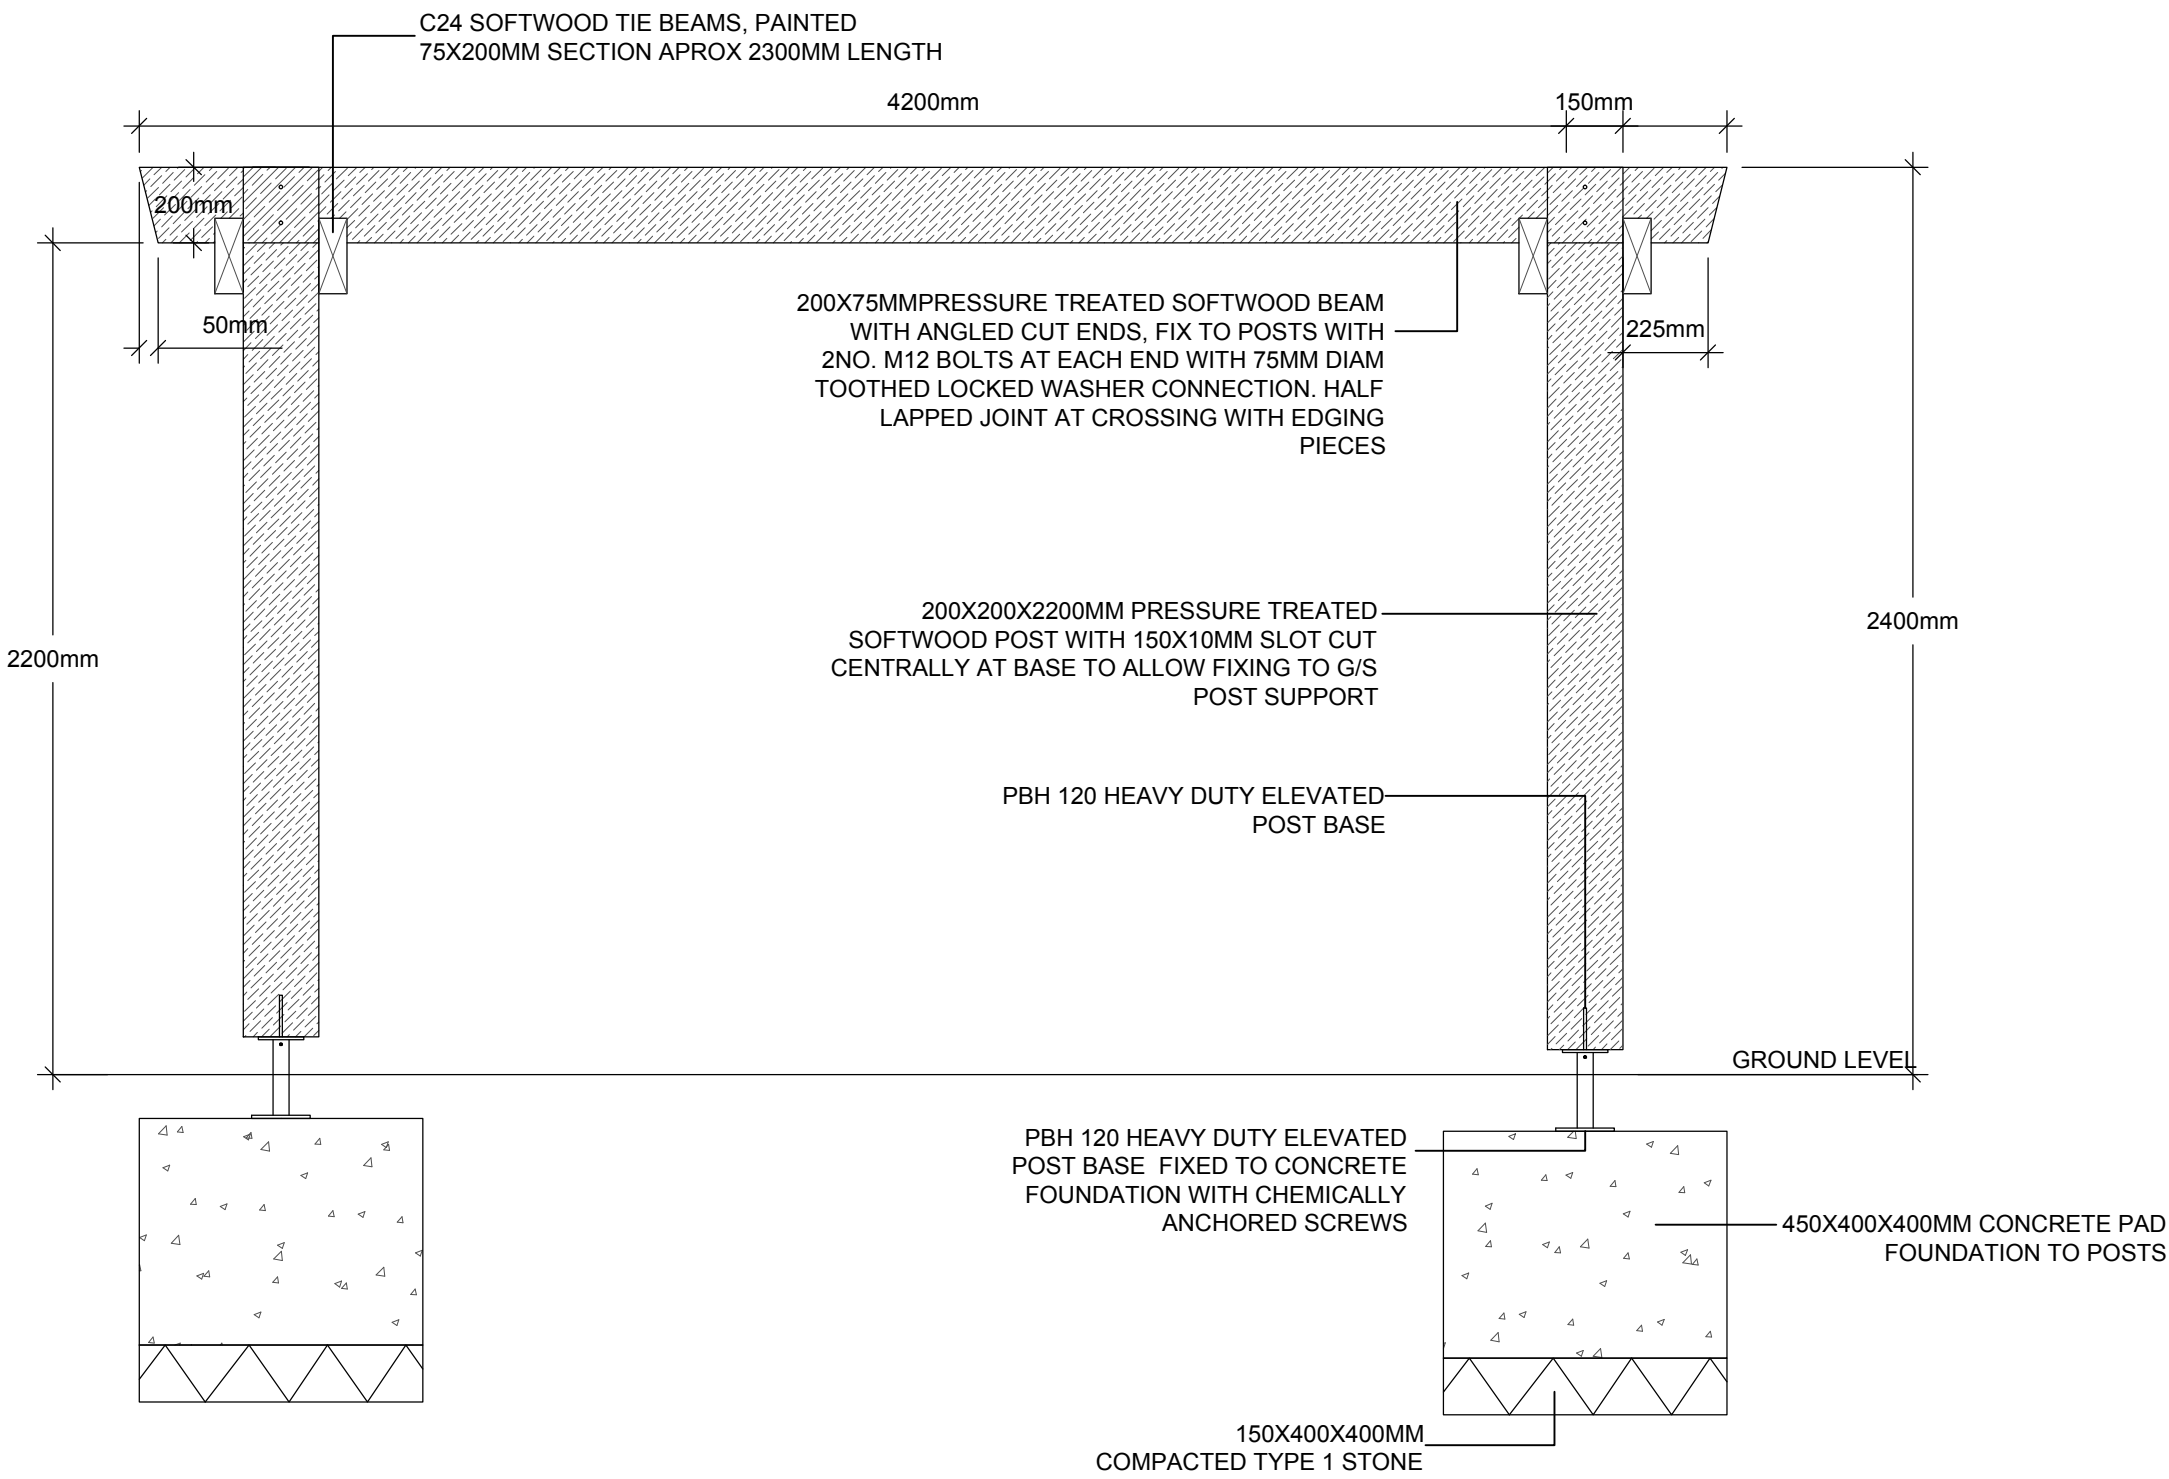

NOTES:

THIS DRAWING IS FOR TENDER PURPOSES ONLY. ALL QUANTITIES, DIMENSIONS AND FINAL SETTING OUT IS SUBJECT TO DETAILED DESIGN AND CONSTRUCTION ISSUE. CONTRACTOR TO CONFIRM, AGREE AND OBTAIN APPROVAL FROM LANDSCAPE ARCHITECT FOR ALL OF THE ABOVE PRIOR TO ANY ORDERING OR WORKS COMMENCING.

A	Elevation added	SG	14.08.18
REV.	DESCRIPTION	APP.	DATE



Clews Landscape Architecture Ltd, 57 Hightown Road, Banbury, OX16 9BE
t: 01295702024 w: www.clewsla.co.uk

BUTLIN'S SKEGNESS
FAIRGROUND PROPOSALS

LANDSCAPE DETAILS
PERGOLA DESIGN

DWG. NO: 18_162_D104A

SCALE	A/S0A1	DATE	JULY 2018
STATUS	TENDER	DRAWN	CC