


S-01 Unit D4 Section 1:50

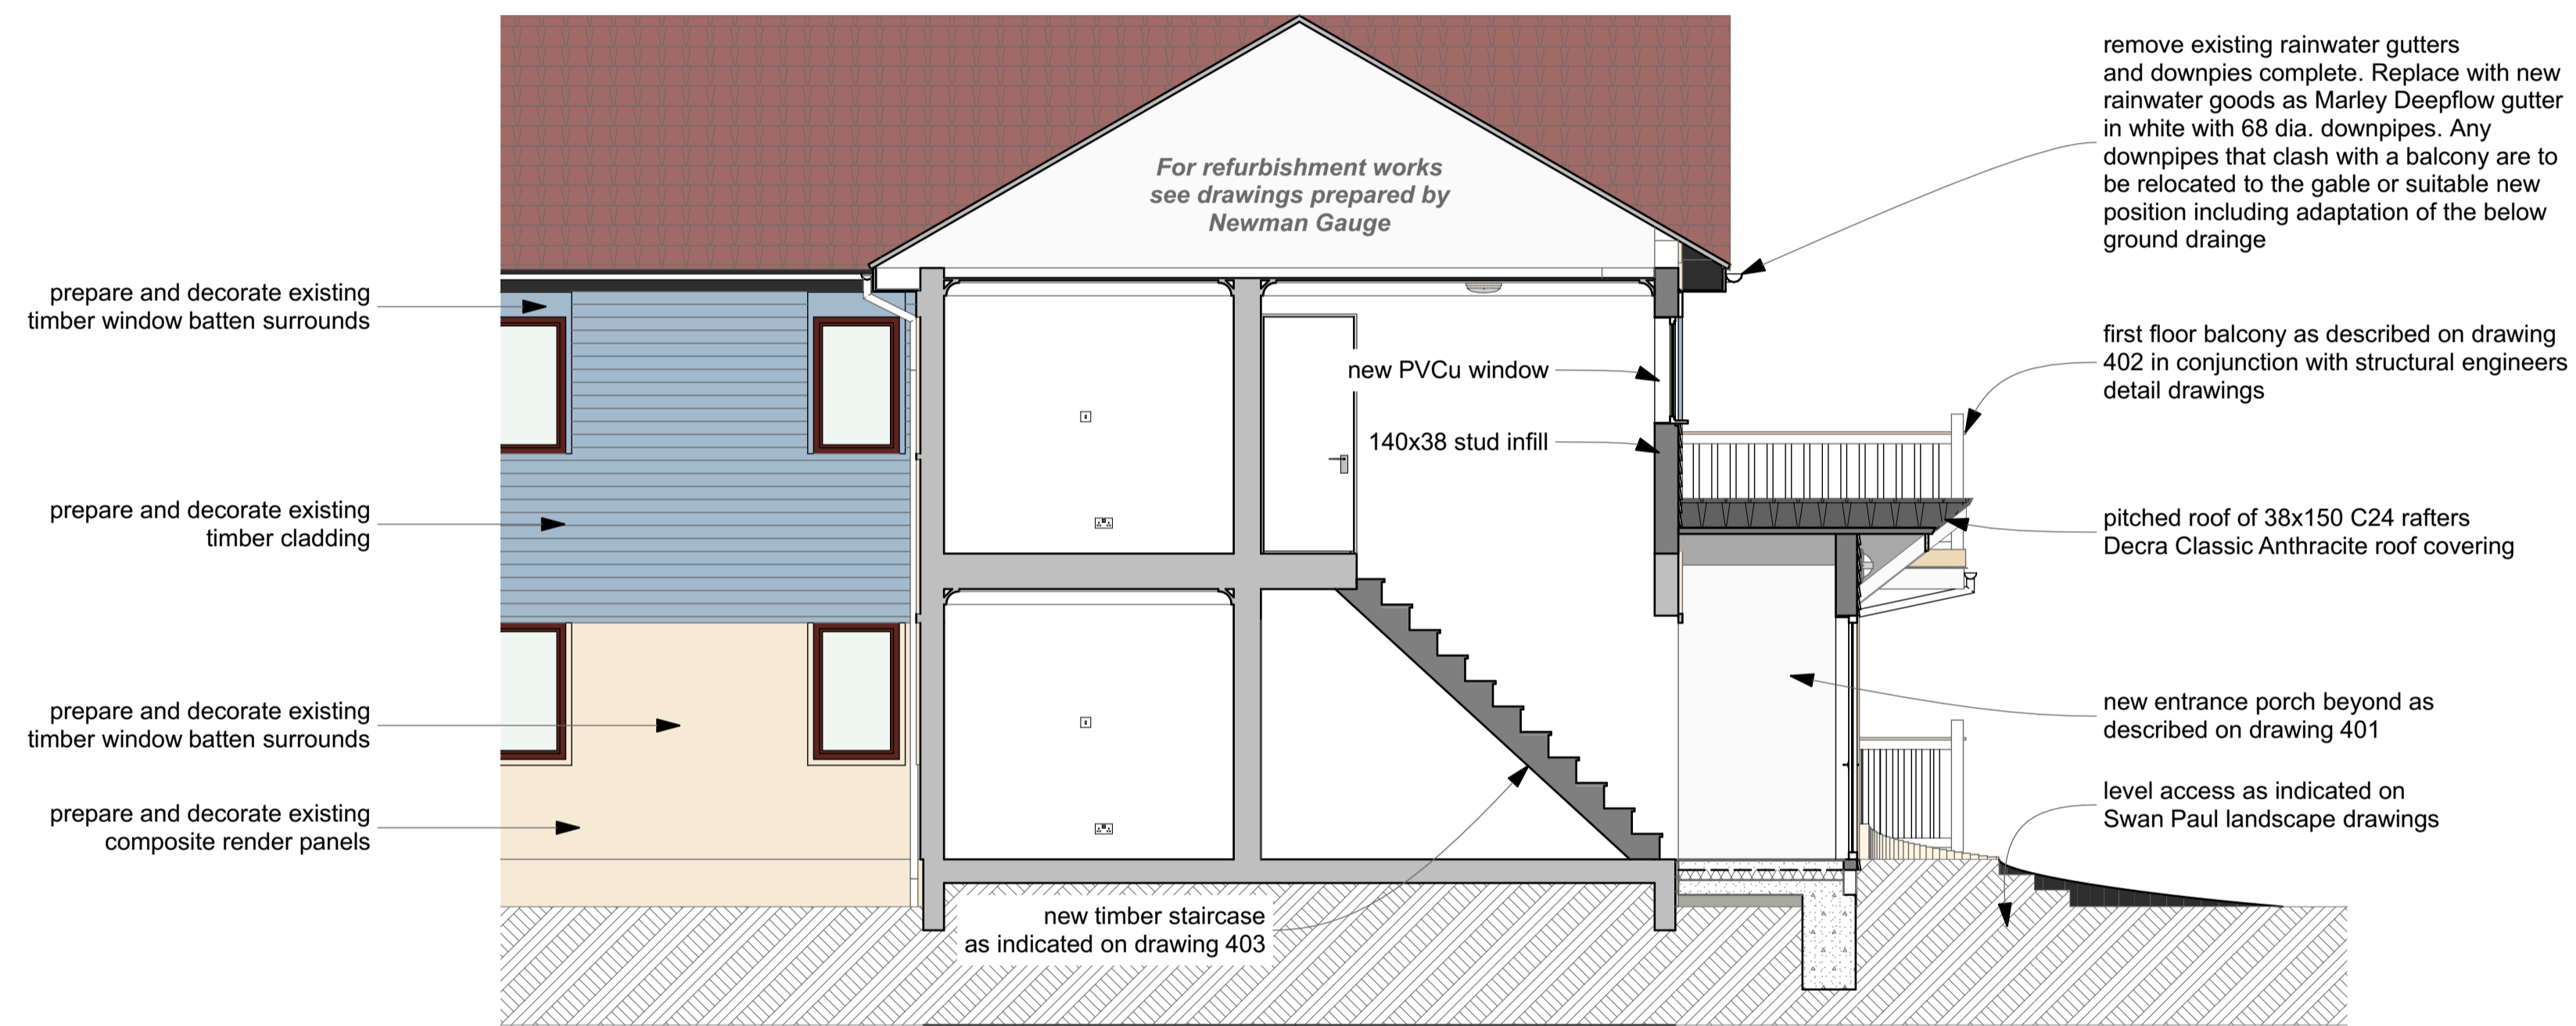


Unit D4 typical view 1 1:2.13



S-02 Unit D4 Section 1:50




Unit D4 typical view 1 1:2.13

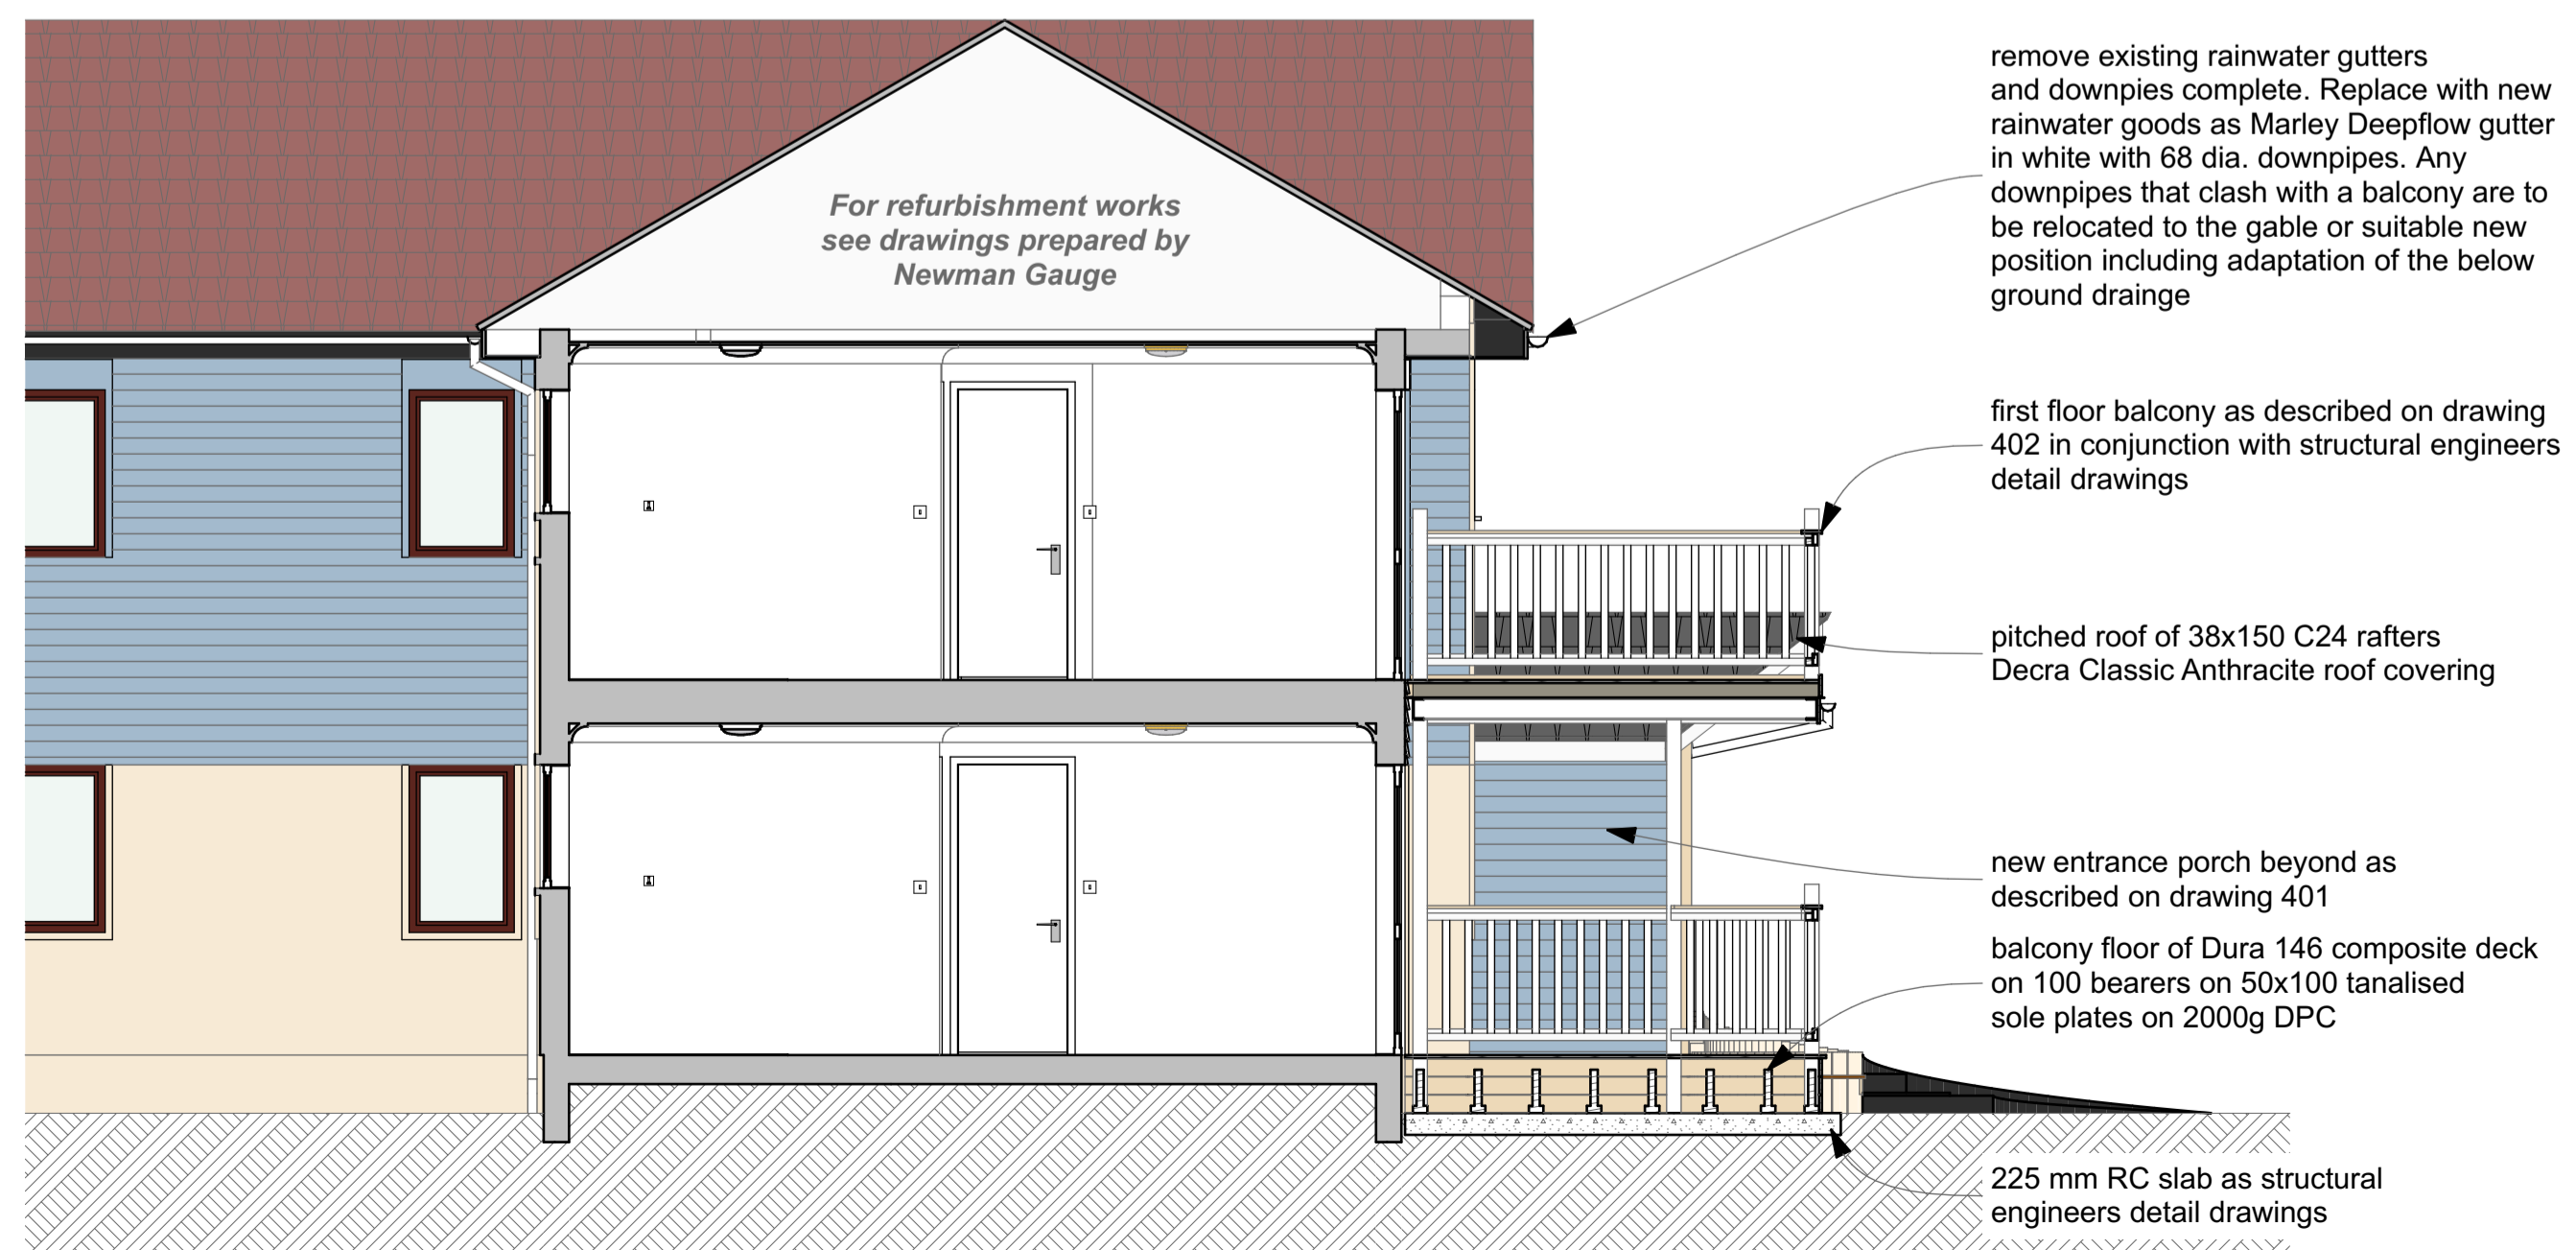

S-03 Unit D4 Section 1:50



Unit D4 typical view 3 1:2.13

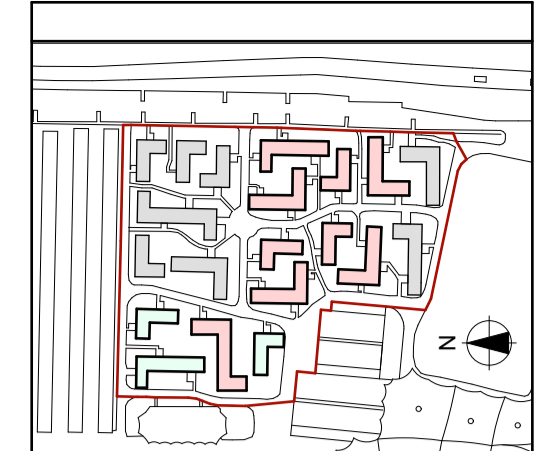

IMPORTANT NOTICE
 This Drawing remains at all times in the copyright of The Inspired Partnership Limited. This drawing shall not be altered or copied in whole or in part without their prior written consent.
 THIS DRAWING HAS BEEN PREPARED FROM SITE SURVEY INFORMATION TAKEN BY IPL & OTHERS
 No allowance has been made for historic internal fabric repairs, ie. additional wallboard. All opening positions are located from external information. Site check dimensions are to be taken prior to manufacture of any bespoke items.
 Consultants & Contractors must check ALL dimensions on site.
 Only figured dimensions are to be used. Discrepancies must be reported immediately to the client before proceeding. Neither IPL nor the client accepts responsibility for works undertaken or materials purchased without accurate site assessment and specific measurement.
 Where this drawing is used for TENDERING purposes all tendering contractors must undertake site inspection and avail themselves of site conditions, and any discrepancies between a Survey or a Proposal and a Site must be reported immediately to the client and qualified clearly and concisely within any subsequent tendering return.

- SURVEY
- DISCUSSION PURPOSES
- FEASIBILITY DRAWING
- CLIENT APPROVAL
- LPA PRE-APP DRAWING
- LPA SUBMISSION
- BUILDING REGULATIONS
- CONSTRUCTION ISSUE
- TENDER ISSUE
- REVISION
- AS BUILT DRAWING

This drawing describes the works relating to the external elements of the phase 2 works, including the internal staircase. Internal alterations and refurbishment are described on the drawings prepared by Newman Gauge

Rev	Date	Comment

Client Approval	
A	Approved
X	Approved with Comments
C	Do Not Use

Project:
2015/2016 Lagoon Bay: Phase 2

Client:
 Butlins Skegness Resort
 Roman Bank
 Skegness
 Lincolnshire
 PE25 1NJ



Drawn: DS Date: Aug '15
 Sheet Size: A1 Scale: 1:50, 1:2.13
 Sheet Description:
D4
Sections-Description-sheet 3

Sheet Number:	No:	Rev:
S2_171_408	42	