



1:100

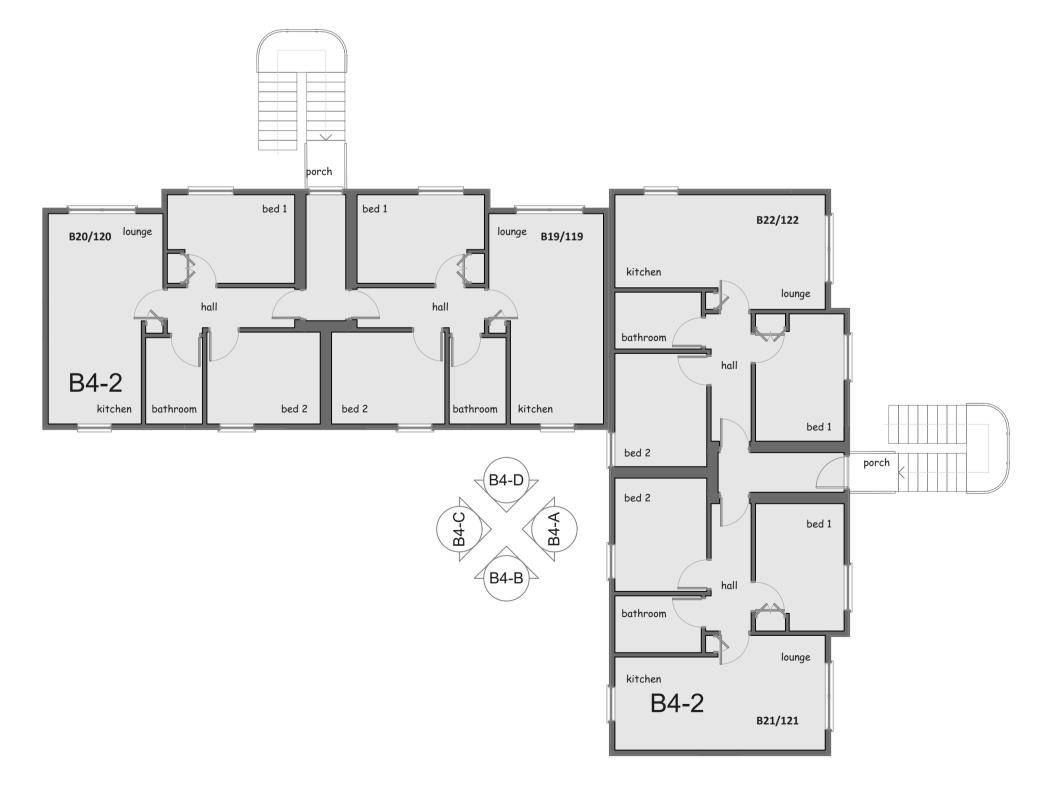

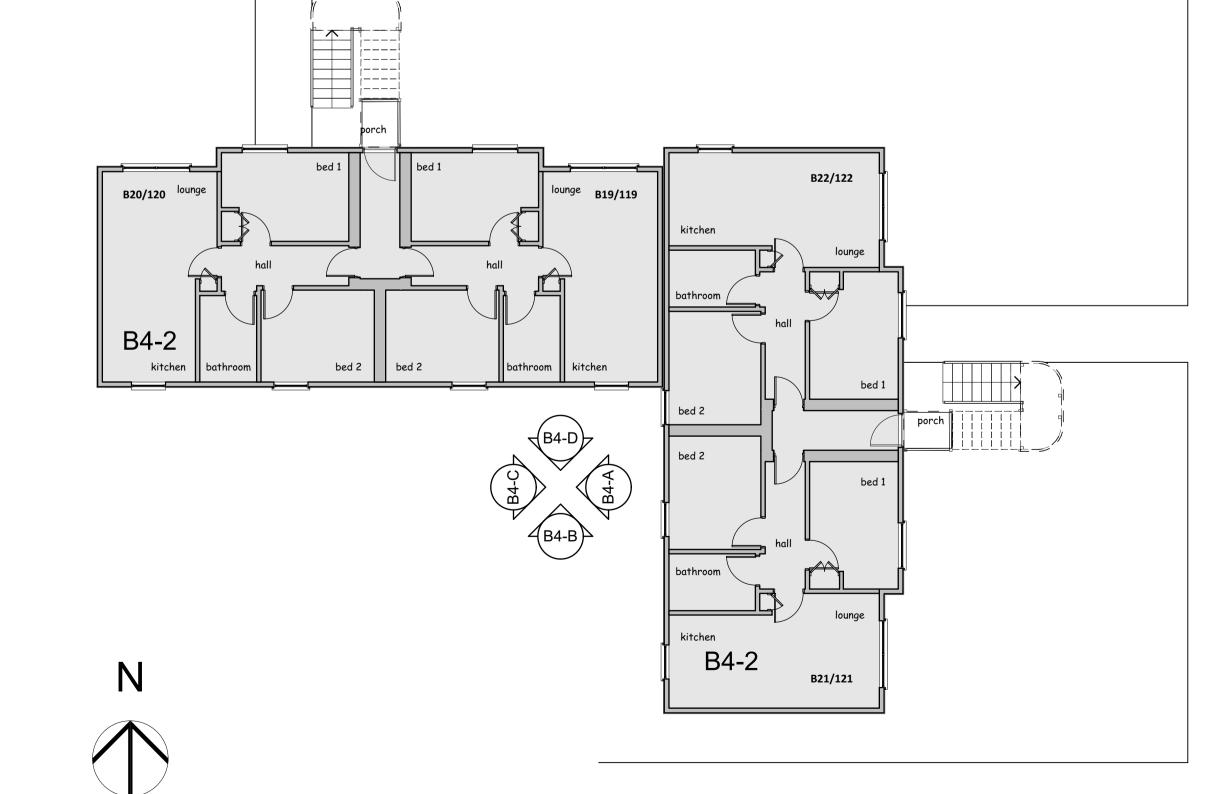

Ground Floor

1. First Floor 1:100

B4 Survey Elevations and Plan

Sheet Number: Rev:
PROV/IPL/2014/144/120 A

Drawn: DPS Approved: AUG 2014
Sheet Size: A1 Scale: 1:100

Print size A1

IMPORTANT NOTICE

This Drawing remains at all times in the copyright of The Inspired Partnership Limited. This drawing shall not be altered or copied in whole or in part without their prior written consent

THIS DRAWING HAS BEEN PREPARED FROM SITE SURVEY INFORMATION TAKEN BY OTHERS

Contractors must check ALL dimensions on site. Only figured dimensions are to be worked from.

Discrepancies must be reported immediately to the client before proceeding. Neither IPL nor the client accepts responsibility for works undertaken or materials purchased without accurate site assessment and specific measurement

Where this drawing is used for TENDERING purposes all tendering contractors must undertake site inspection and avail themselves of site conditions, and any discrepancies between a Survey or a Proposal and a Site must be reported immediately to the client and qualified clearly and concisely within any subsequent tendering return.

DISCUSSION PURPOSES

CONSTRUCTION ISSUE

BUILDING REGULATIONS

LPA PRE-APP DRAWING

FEASIBILITY DRAWING

A 10/10/2014 LPA additional information as requested

2014/2015 Lagoon Bay Silver > Gold Balconies

Butlins Skegness Resort Roman Bank

Skegness Lincolnshire PE25 1NJ

CLIENT APPROVAL

REVISION

AS BUILT DRAWING

SURVEY

TENDER ISSUE

LPA SUBMISSION