




Print size A1

Print size A1

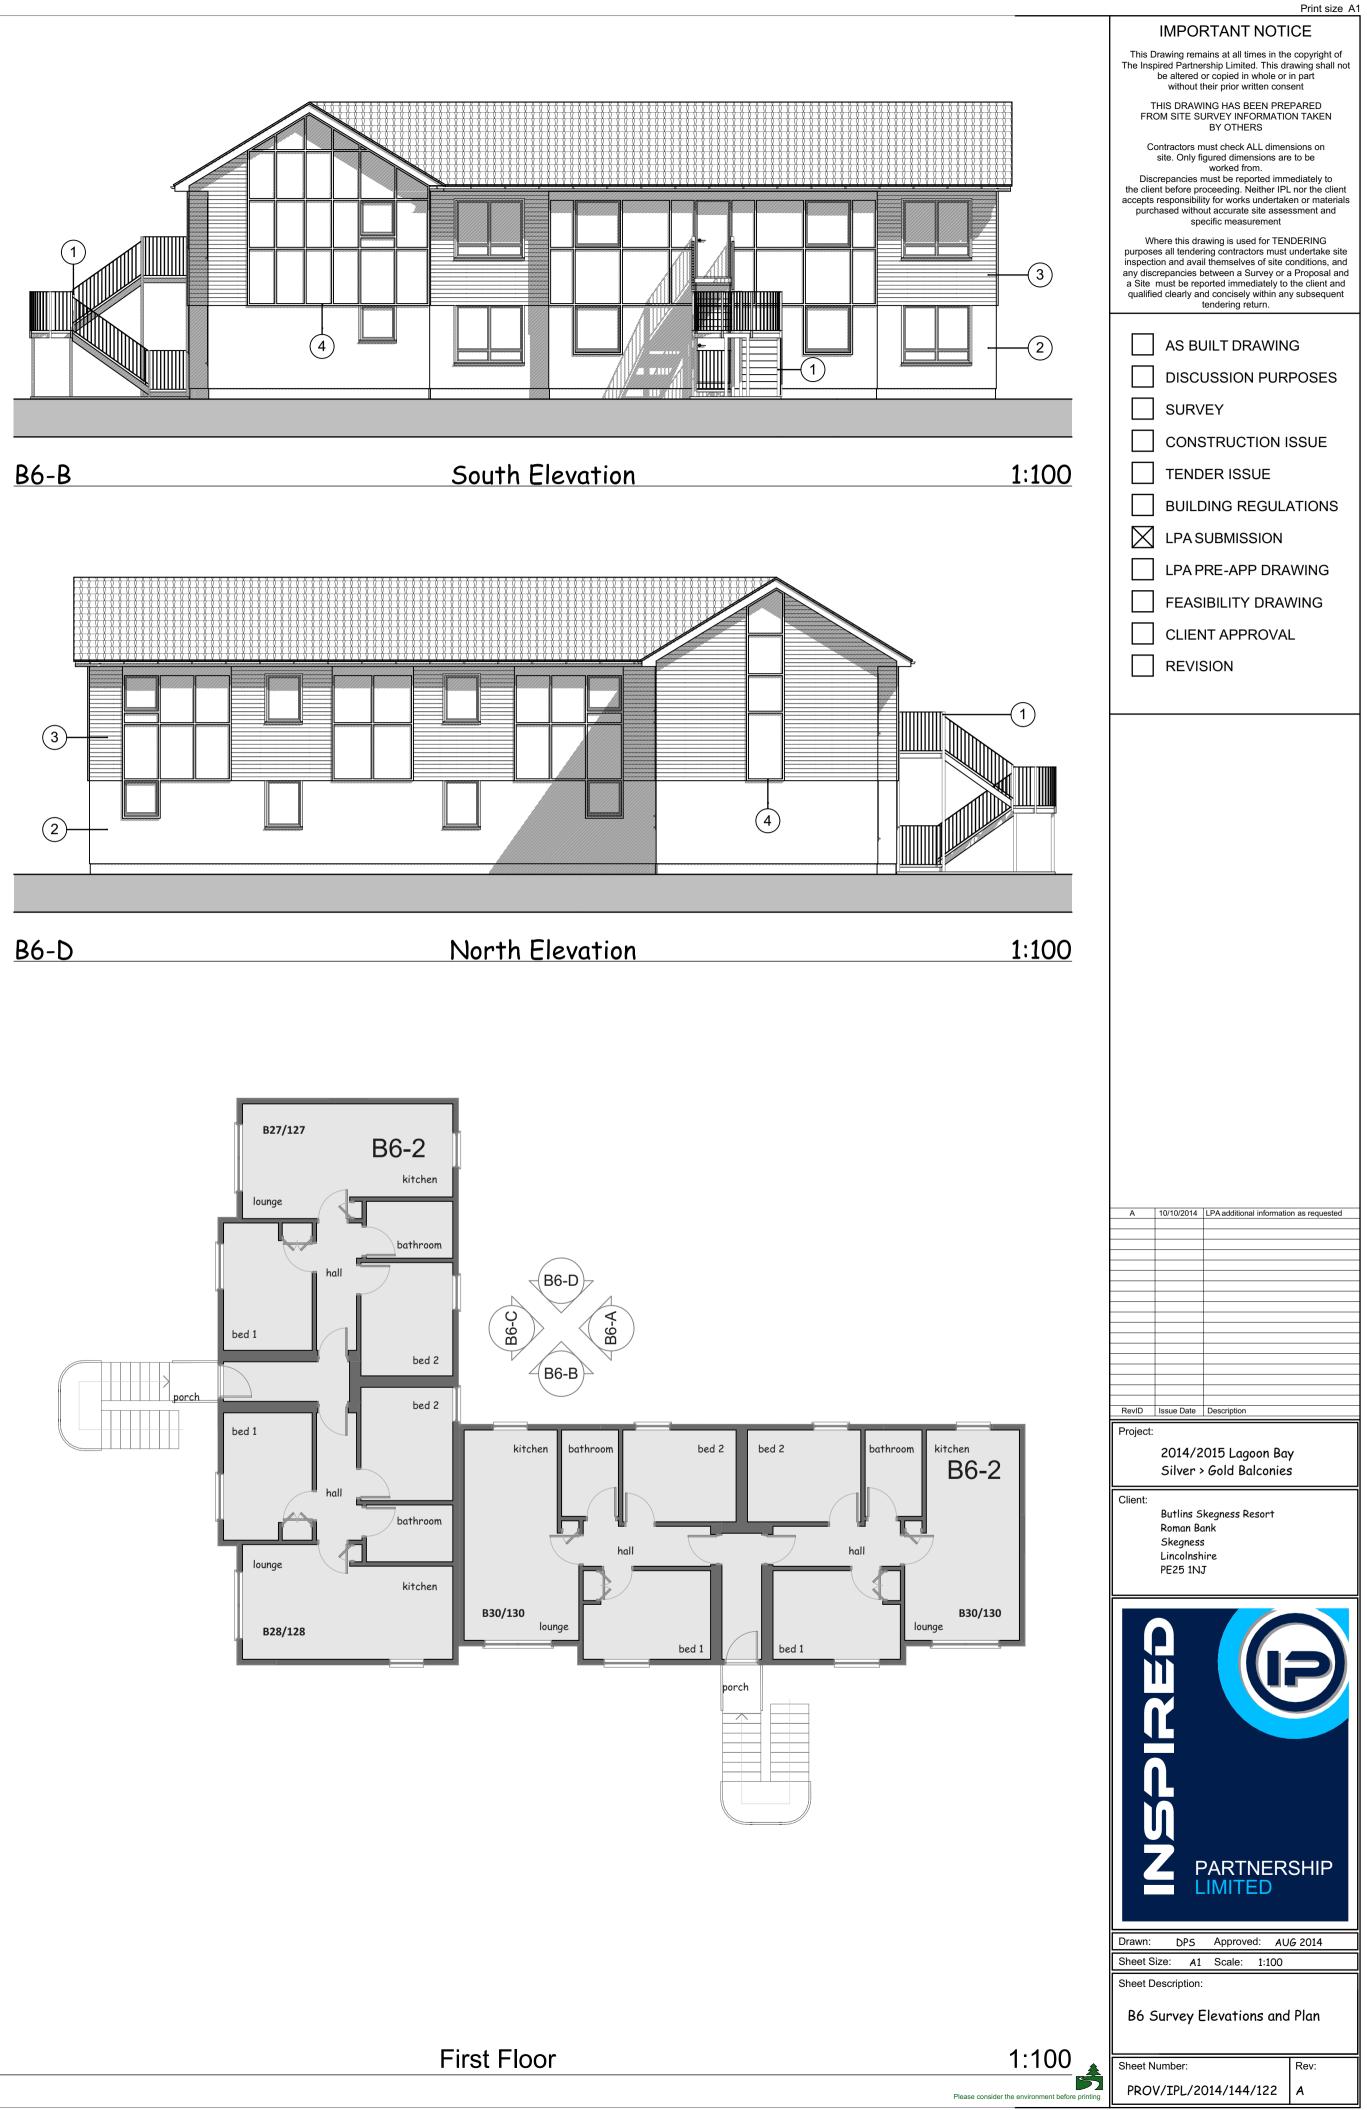

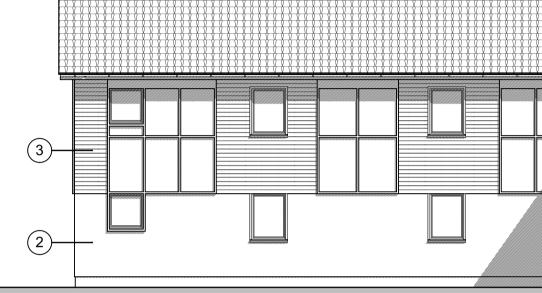



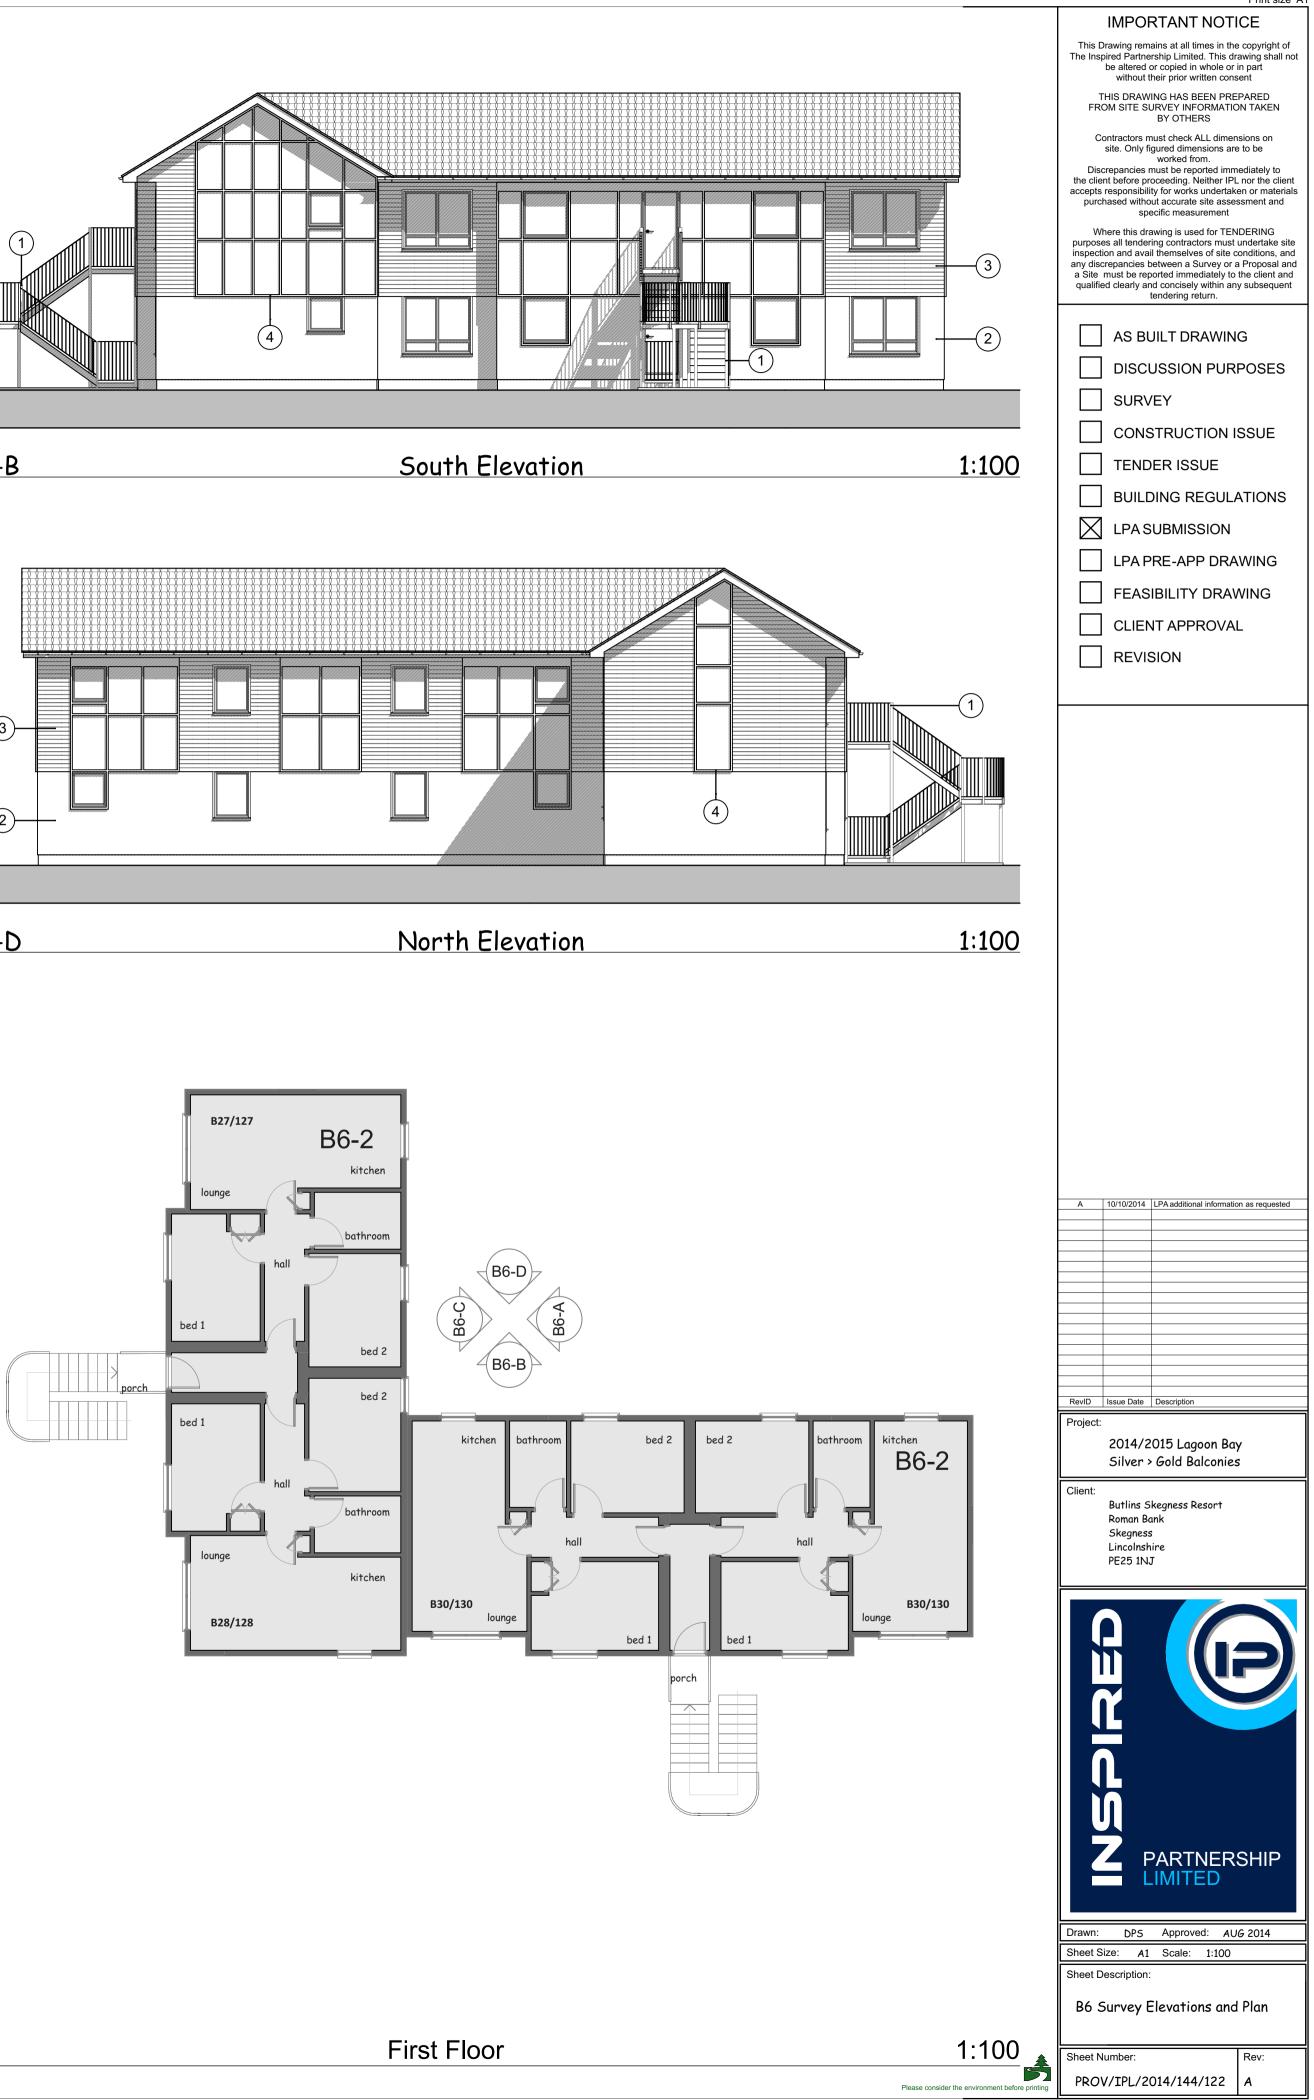

## KEYNOTES

(1) existing galvanised steel external staircase

(2) composite rendered panels, self finished

(3) timber weatherboarding, dark painted

(4) timber planking and window surrounds, dark painted

## 1:100