





This drawing is only to be used for the purpose identified in the status entry on this drawing. No responsibility is accepted for any other use or by any party not expressly identified in the issue sheet.
 This drawing is not to be used for construction unless expressly noted.
 No responsibility is accepted for errors and/ or omissions arising from the adoption of this drawn information by others.
 Report any dimensional discrepancies, errors, or omissions prior to commencing on site.
 All dimensions to be checked on site.
 Do not scale dimensions off drawings.
 This drawing is copyright. All rights reserved.
 Wilson Owens Owens Ltd



PROJECT NOTES:
 1. © Crown copyright and database rights 2017 Ordnance Survey 0100031673

SAFETY, HEALTH, AND ENVIRONMENT INFORMATION

Based on the use of experienced and competent contractors working to an approved method statement unusual residual hazards / risks are identified as per the following symbols:



-  We use this symbol to give warning of significant hazards or information which is unusual
-  We use this symbol to encourage a particular action
-  We use this symbol when we want you to avoid something or refrain from a particular action
-  We use this symbol when we want to convey some relevant CDM information

The design team have highlighted unusual and significant risks only that may not be obvious to a competent contractor. They are to assist with risk reduction only and are not necessarily comprehensive.

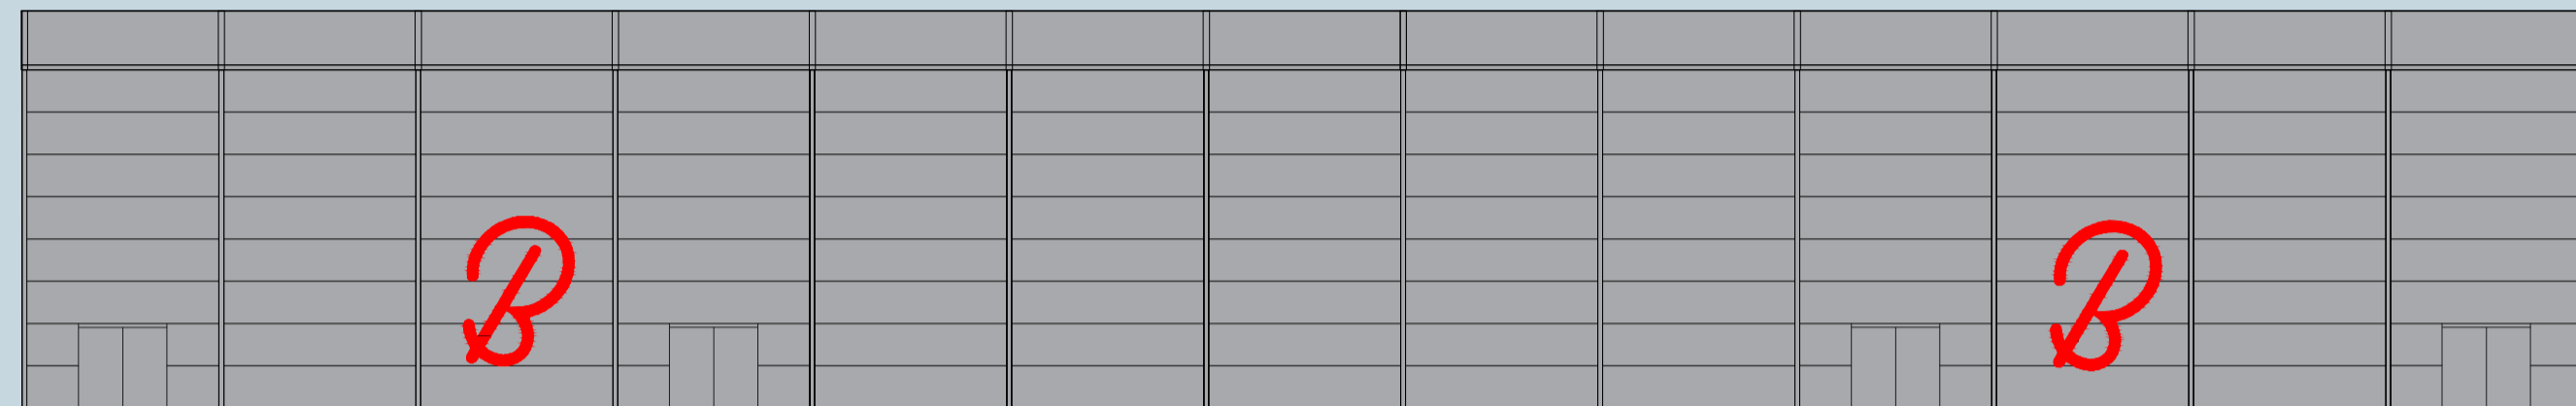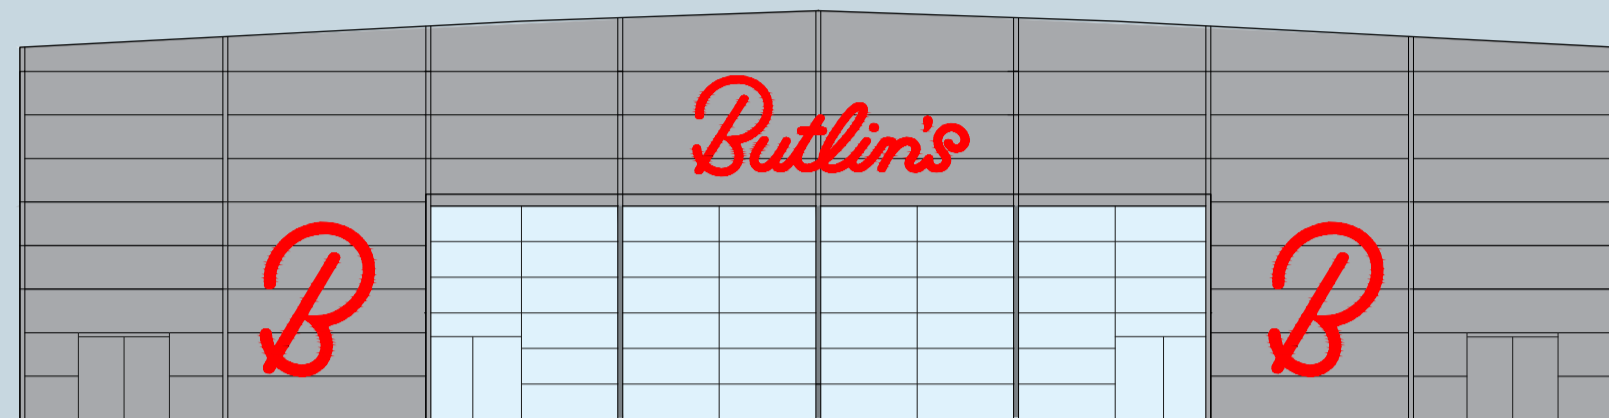

1 WEST FACADE ELEVATION SCALE 1: 200

2 SOUTH FACADE ELEVATION SCALE 1: 200

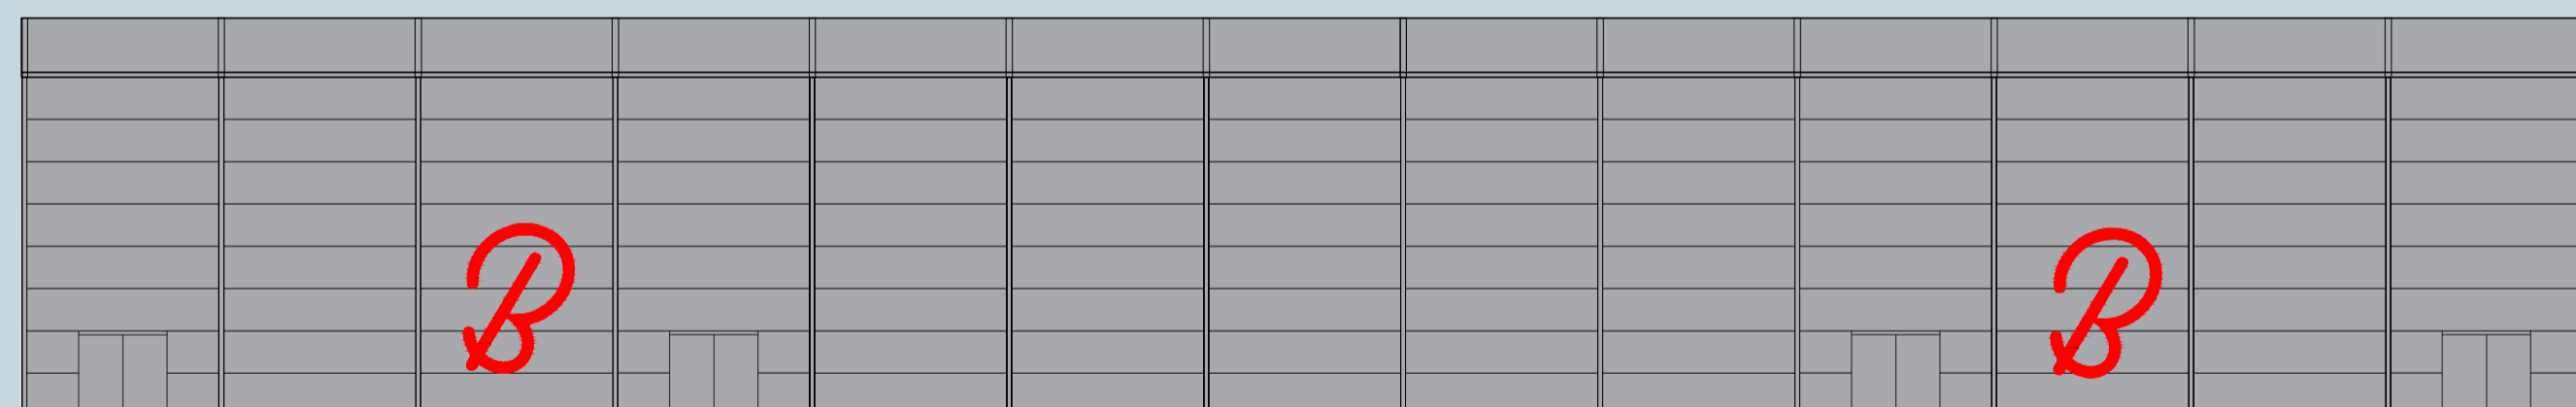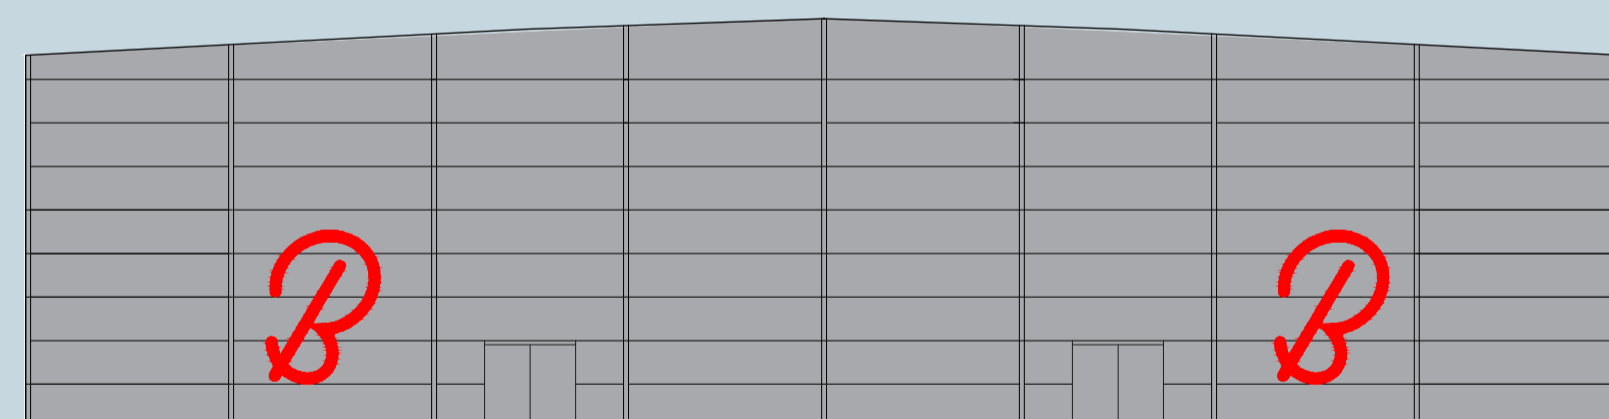

3 EAST FACADE ELEVATION SCALE 1: 200

4 NORTH FACADE ELEVATION SCALE 1: 200

REV	DATE	DESCRIPTION	BY	CHKD
B	03/12/20	UPDATED	MS	CL
A	24/11/20	FIRST ISSUE	MS	CL



DRAWING STATUS
PLANNING

CLIENT
BOURNE LEISURE

PROJECT
2015 BUTLINS SEASON 2021

DRAWING TITLE
**FACADE ELEVATION
 TEMPORARY VENUE - SKEGNESS**

SCALE @	A1	DRAWN	DATE	CHECKED	DATE
NTS		MS	10/12/20	CL	10/12/20

WOO Architects

Unit 5, The Piano Works, 113 - 117 Farrington Road, London, EC1R 3BX
 studio: +44 (0)207 965 7566 www.wilsonowensowens.com

DRAWING NO. REVISION
2015-WOO-SKG-00-DR-A-402 C