


BUILDING STRUCTURE

SCALE 1: 100

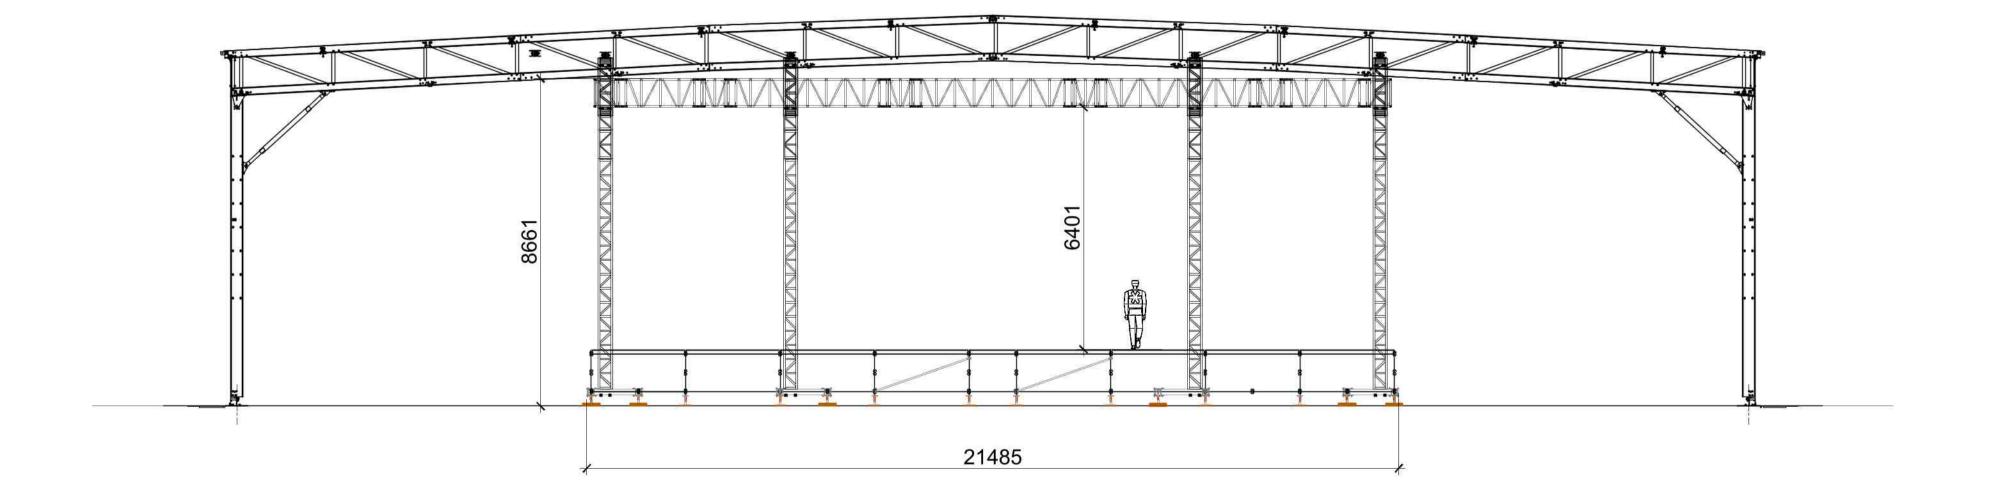

BUILDING & STAGE STRUCTURE SCALE 1: 100 This drawing is only to be used for the purpose identified in the status entry on this drawing. No responsibility is accepted for any other use or by any party not expressly identified in the issue sheet. This drawing is not to be used for construction unless

expressly noted. No responsibility is accepted for errors and/ or omissions

arising from the adoption of this drawn information by others. Report any dimensional discrepancies, errors, or omissions prior to commencing on site.

All dimensions to be checked on site. Do not scale dimensions off drawings. This drawing is copyright. All rights reserved.

PROJECT NOTES:

Wilson Owens Owens Ltd

 © Crown copyright and database rights 2017 Ordnance Survey 0100031673

SAFETY, HEALTH, AND ENVIRONMENT INFORMATION

Based on the use of experienced and competent contractors working to an approved method statement unusual residual hazards / risks are identified as per the following symbols:

We use this symbol to give warning of significant hazards or information which is unusual We use this symbol to encourage a particular



We use this symbol when we want you to avoid

something or refrain from a particular action

We use this symbol when we want to convey some relevant CDM information

The design team have highlighted unusual and significant risks only that may not be obvious to a competent contractor. They are to assist with risk reduction only and are not necessarily comprehensive.

A 24/11/20 FIRST ISSUE MS CL REV DATE DESCRIPTION BY CHKD

SCALE

1:100 @ A1; 1:200 @ A3

DRAWING STATUS

PLANNING

BOURNE LEISURE

PROJECT

2015 BUTLINS SEASON 2021

DRAWING TITLE

SECTIONS

TEMPORARY VENUE - SKEGNESS

DRAWN DATE CHECKED DATE MS 24/11/20 CL 24/11/20

W00 Architects

Unit 5, The Piano Works, 113 - 117 Farringdon Road, London, EC1R 3BX studio: +44 (0)207 965 7566 www.wilsonowens.com

2015-WOO-SKG-00-DR-A-300 A