




Splash Swimming Pool

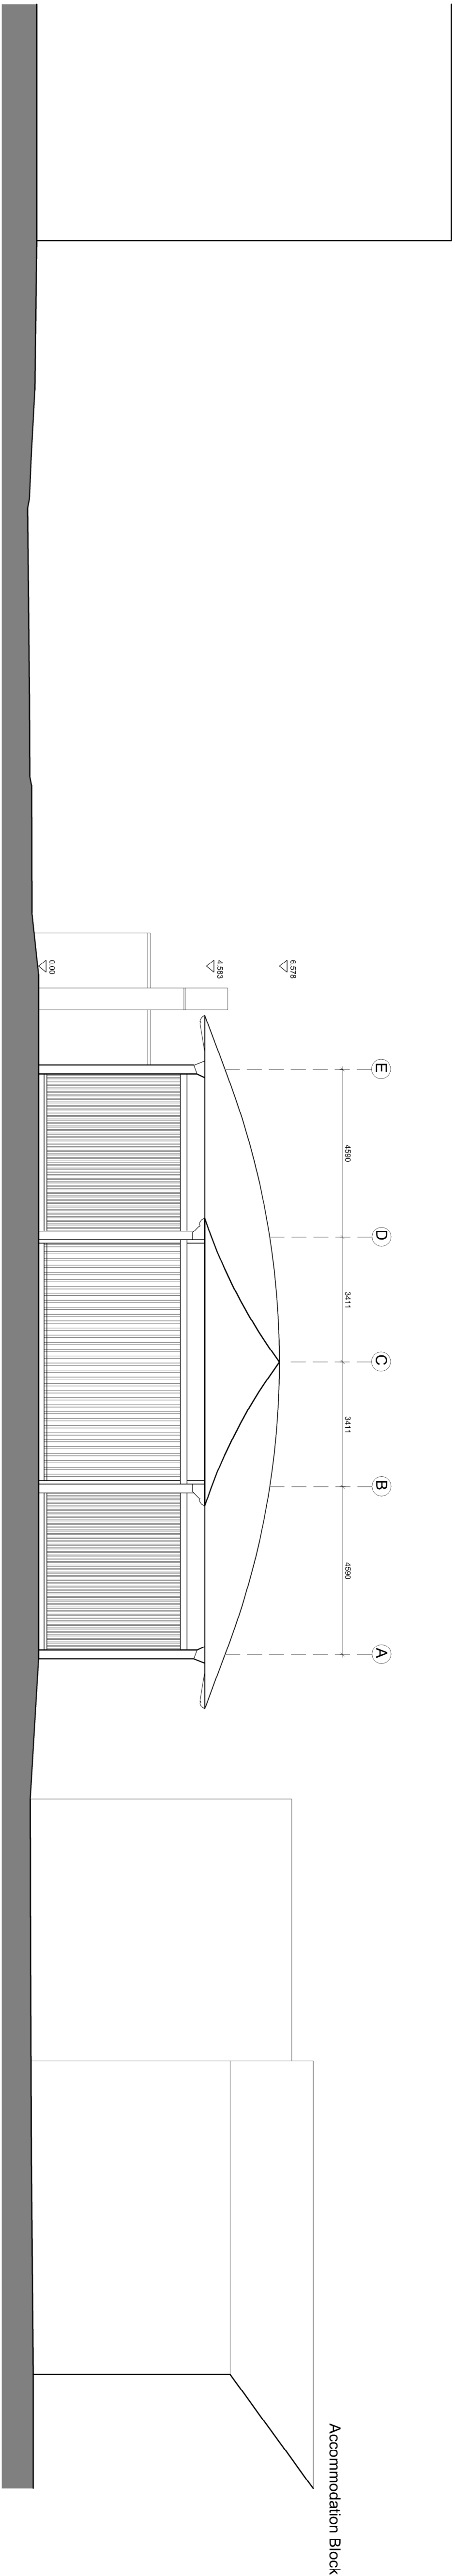

SOUTH ELEVATION

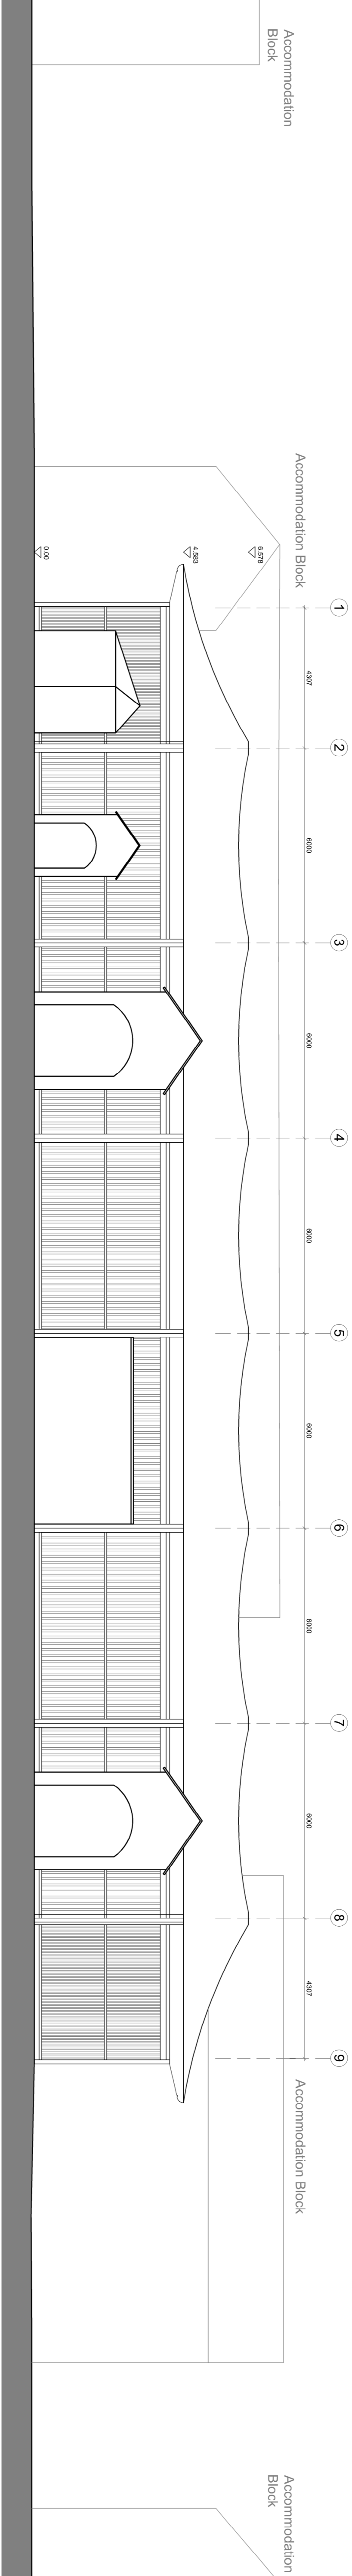

WEST ELEVATION

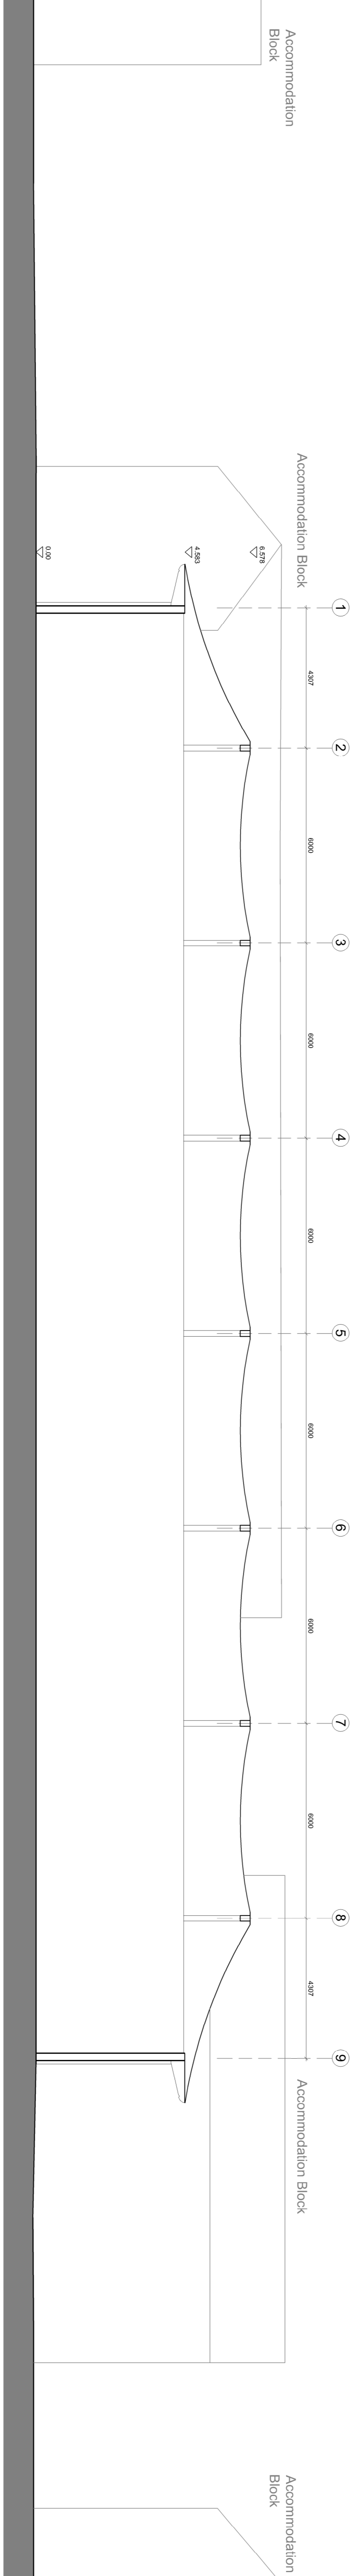


SECTION

notes:

revisions:

revisions:

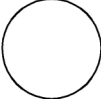

NOTE: The contractor is responsible for checking all site dimensions and levels. These should be checked prior to the ordering of any components and before the commencement of the works. All discrepancies should be brought to the attention of the Contract Administrator.

10mm @A1