
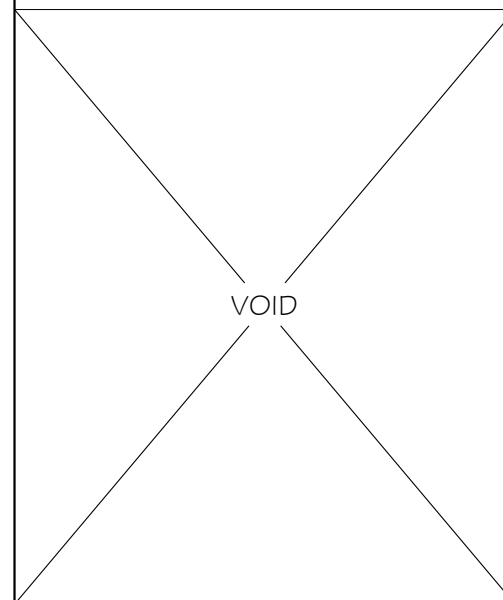


NOTE: FOR ALL HARD AND SOFT LANDSCAPE SEE CLEVIS LANDSCAPE ARCHITECTS DRAWING PACKAGE.
THIS DRAWING IS PROVIDED FOR RIDE LAYOUT COORDINATION AS A GENERAL ARRANGEMENT PLAN ONLY. FOR DETAIL TO REFER TO INSPIRED PARTNERSHIP DETAILED DRAWING PACKAGE.

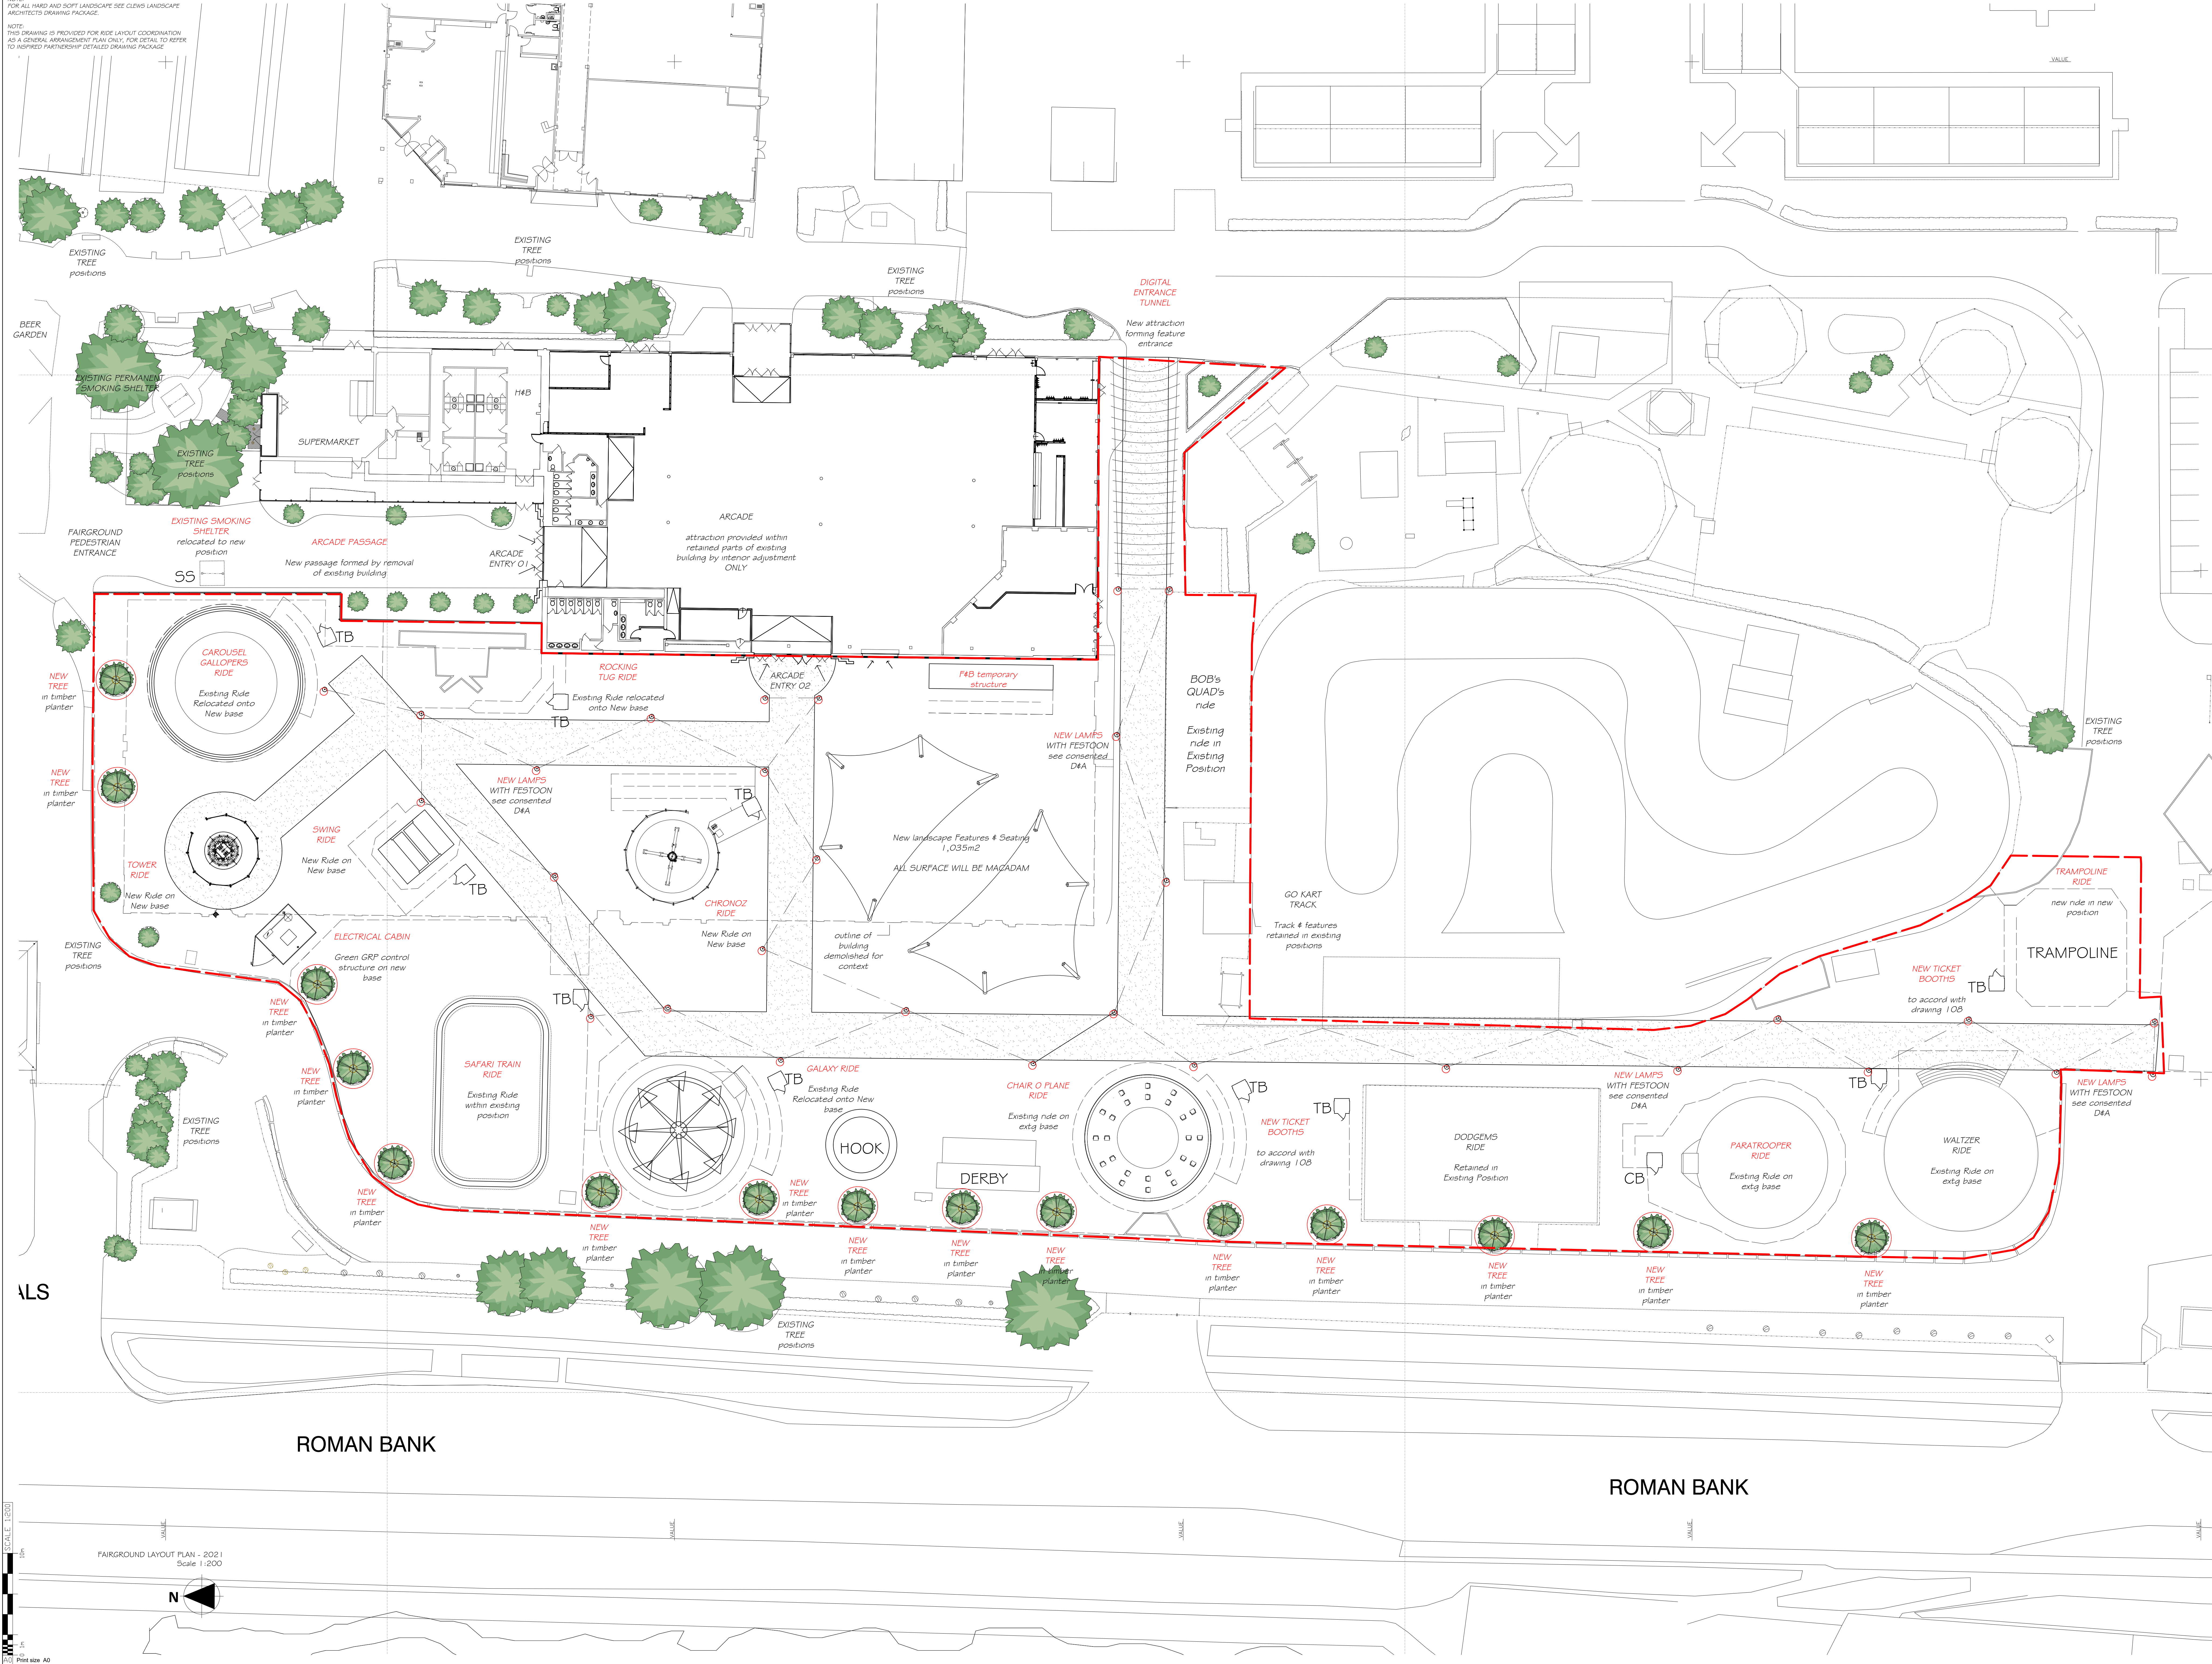

- ☐ AS BUILT DRAWING
- ☐ LICENSING
- ☐ SURVEY
- ☐ CONSTRUCTION ISSUE
- ☒ TENDER ISSUE
- ☐ BUILDING REGULATIONS
- ☐ LPA SUBMISSION
- ☐ LPA PRE-APP DRAWING
- ☐ FEASIBILITY DRAWING
- ☐ CLIENT APPROVAL
- ☐ REVISION

Rev	Date	Description
01	02/15	preliminary
02	02/15	update WP
03	07/15	update WP
04	07/15	update WP
05	08/15	update WP
06	08/15	update WP
07	08/15	update for LPA app
08	08/15	update for 2021 PC layout
09	07/15	update for 2021 PC layout
10	07/15	update for 2021 PC layout
11	07/15	update for 2021 PC layout
12	04/2022	update to AD to suit LPA

SAFETY, HEALTH, & ENVIRONMENT INFORMATION
Based on the use of experienced and competent contractors working to an approved method statement, unusual residual hazards / risks are identified as per the following symbols:
We use this symbol to give warning of significant hazards or information which is critical.
We use this symbol to encourage a particular action.
We use this symbol when we want you to avoid something or when from a particular action.
We use this symbol when we want to convey some relevant CDM information.
The design team have highlighted unusual and significant risks only that may not be obvious to a competent contractor. They are to assist with risk reduction only and are not necessarily comprehensive.

Customer BRAND:

Butlin's

Project: NEW FAIRGROUND 4 ARCADE DEVELOPMENT

Client:

BUTLINS RESORT
ROMAN BANK
SKEGNESS
PE25 1JL



Drawn: JD Approved: SEPT 2021
Scale: 1:200 @ A0 PRINT SIZE

Sheet Description:
NEW ARCADE BUILDING 4
FAIRGROUND LAYOUT GA

Sheet Number:
IPL18_131.62_104
Issue:
12 LPA

