

NOTES:

COPING TO BE RYARSH MALLING
RED (VRH.).


TO WALL FACINGS INCUDING
RAKED SIDE WALLS BRICKWORK
TO BE RYARSH LONDON BLEND (VR16)

FOR DETAILS OF MOTIF'S REFER
TO DRAWING NO. 1290/10

4 No. 'STAGGERED' B'S FORMED
IN RYARSH MIDNIGHT BLUE (SM73)
ALL OTHER INFILL BRICKWORK TO
BE RYARSH BUFF (SM71)

NOTES:

REFER TO DRAWING NOS 1290/11 AND 13
FOR DETAILS OF BALL STOP NETTING
TO TOP OF MASONRY WALLING

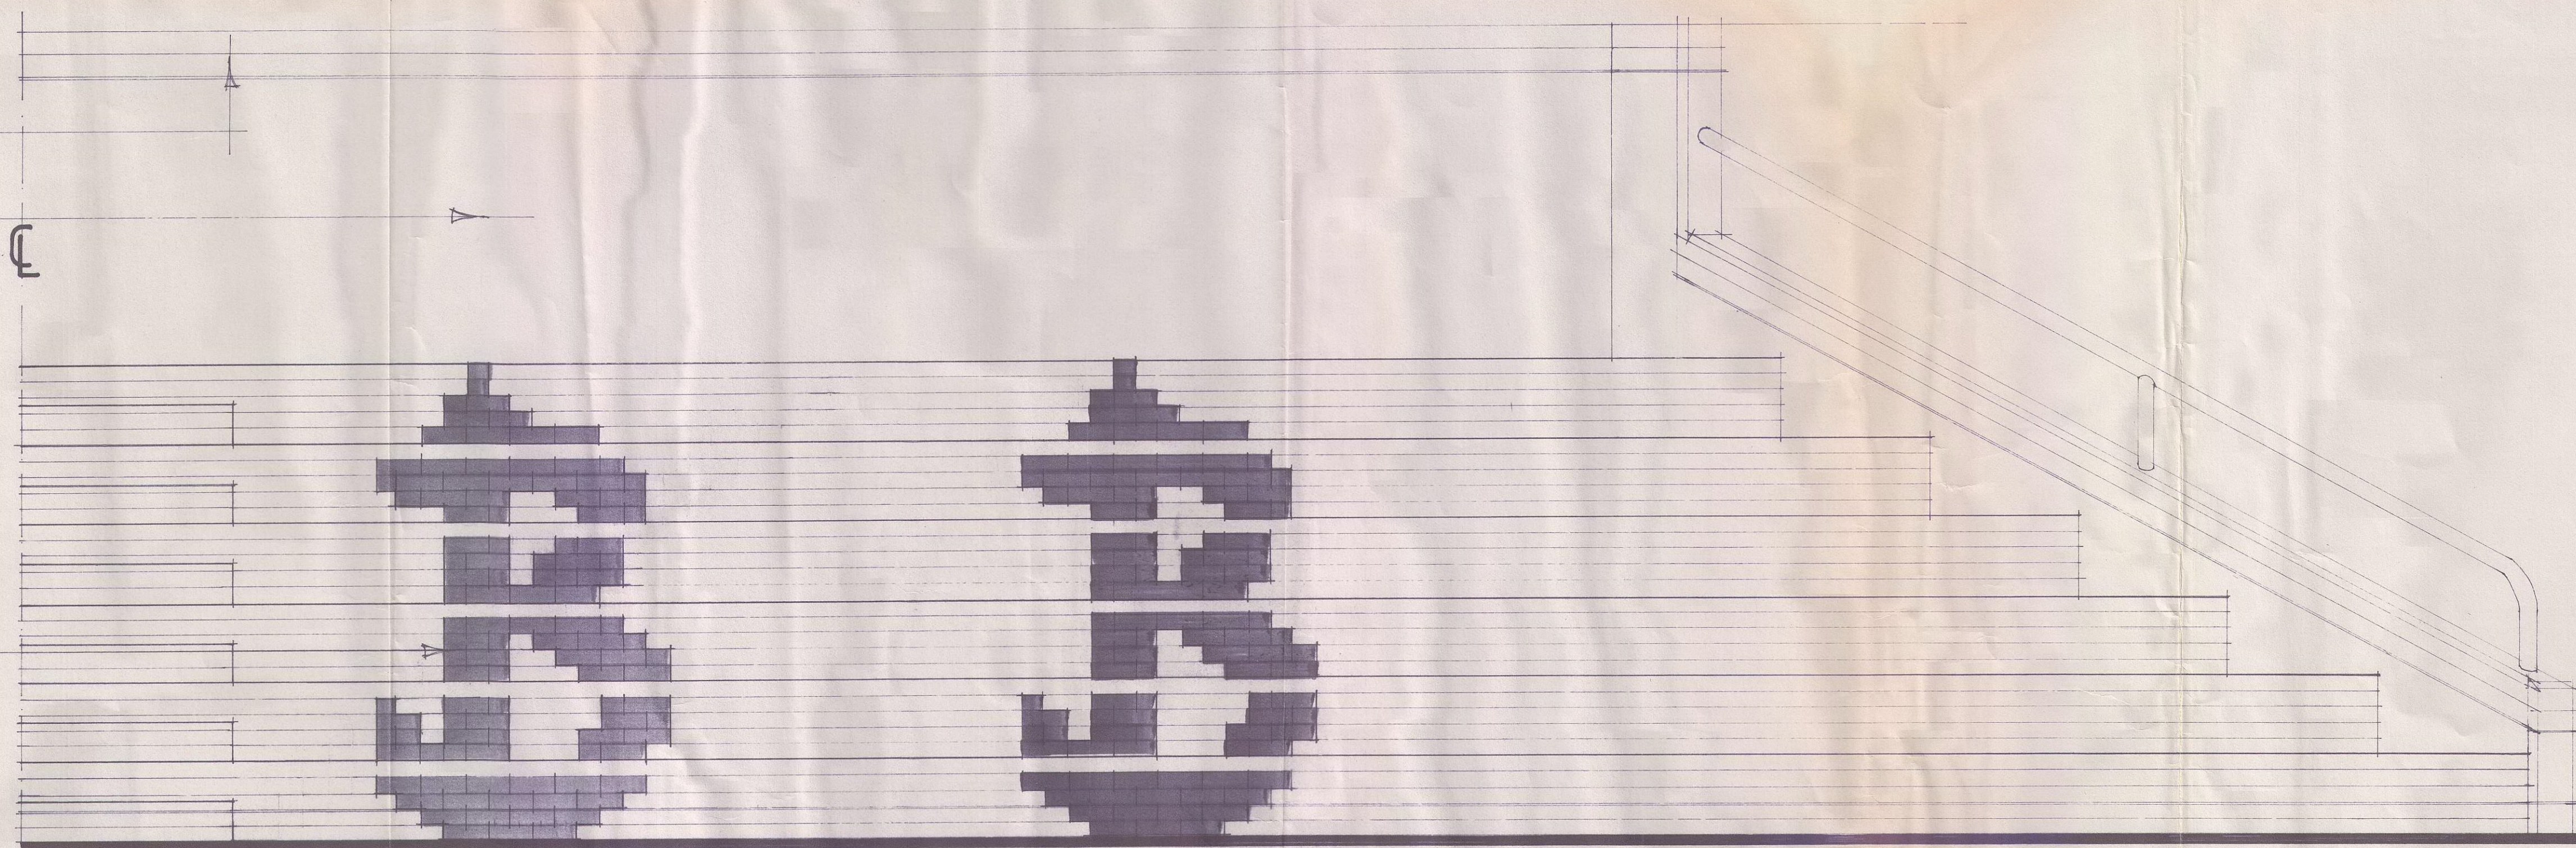

Elevation

sportswall face

FOUNDATION LINE

MOVEMENT JOINT

MOVEMENT JOINT POSITIONS


1280/97

APPROVED


PLAN

DATE 13/11/97

This copy has been made by or with the
authority of East Lindsey District Council
pursuant to section 47 of the Copyright,
Design and Patents Act 1988 (the Act).
Unless the Act provides a relevant exception
to copyright, the copy must not be copied
without the prior permission of the copyright
owner.

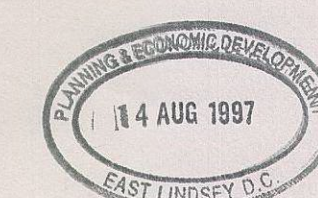

HANDRAIL TO CENTRE
LINE

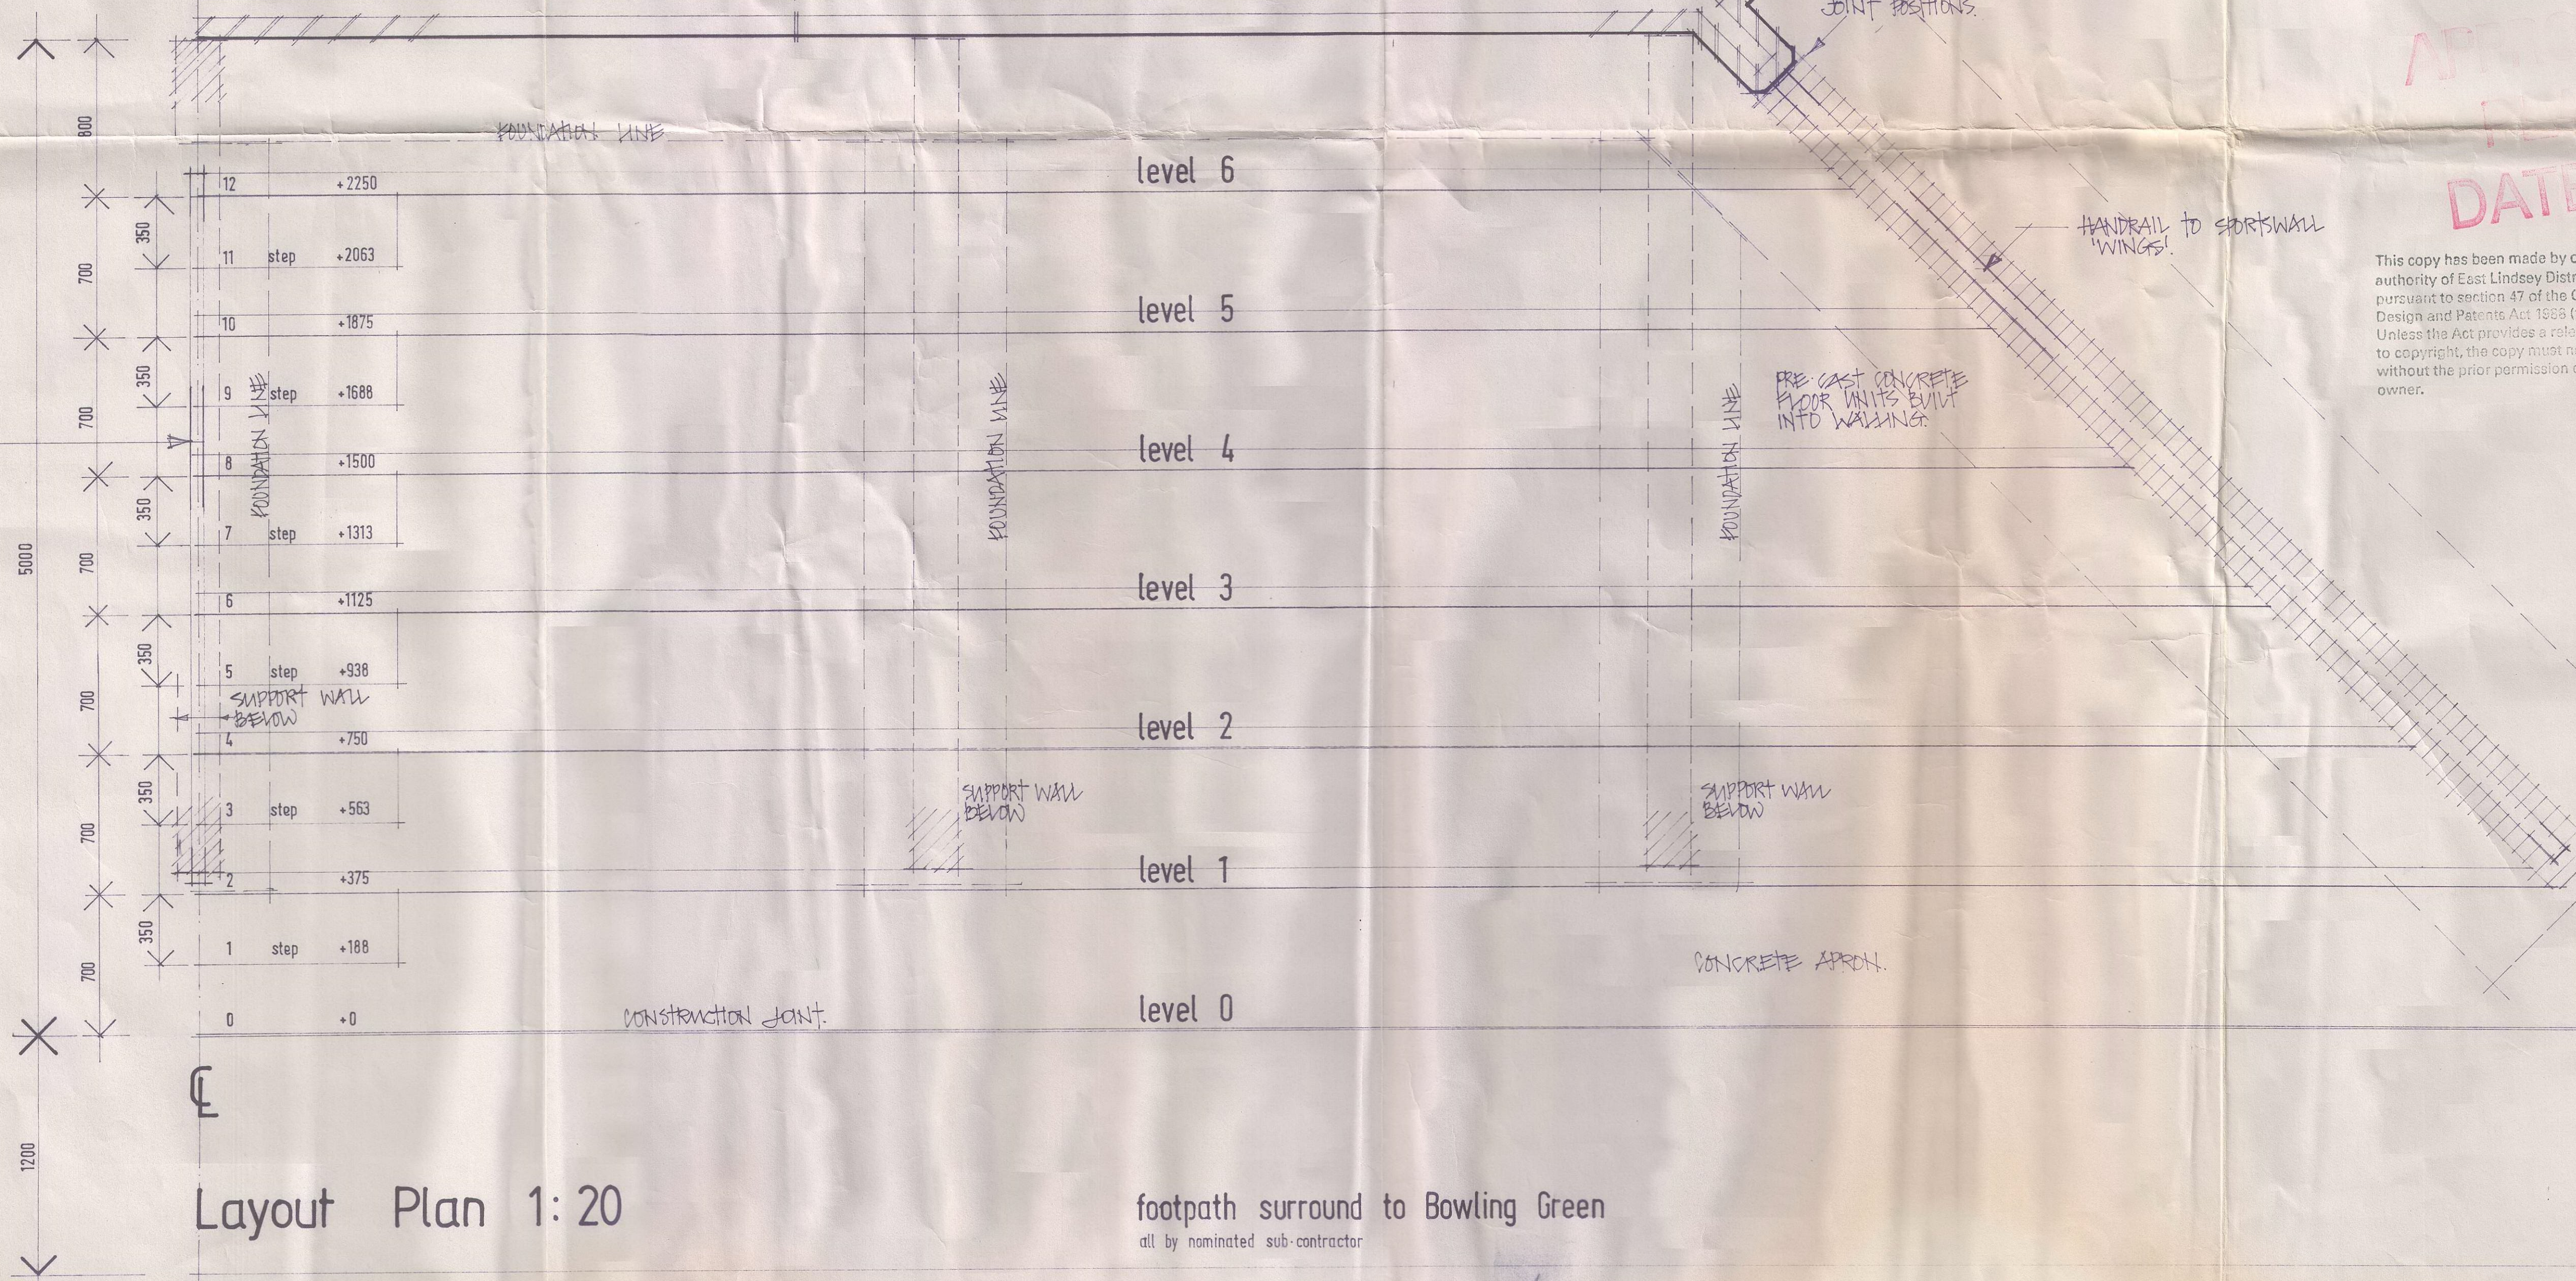


Layout Plan 1:20

footpath surround to Bowling Green
all by nominated sub-contractor

REV 'A' 01/96 - BRICKWORK B'S TO BE M. BLUE

on behalf of
PARKWORLD HOLIDAYS

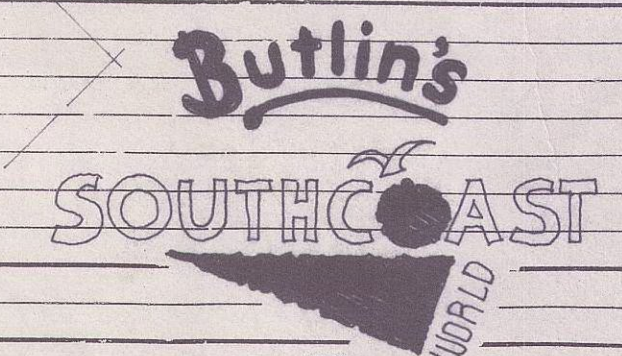

128a Battle Road, St. Leonards-on-Sea, E. Sussex TN37 7AN.
Telephone 01424 851890/9 Fax 01424 850600

Sept '96

1290/12