


EXISTING EAST ELEVATION

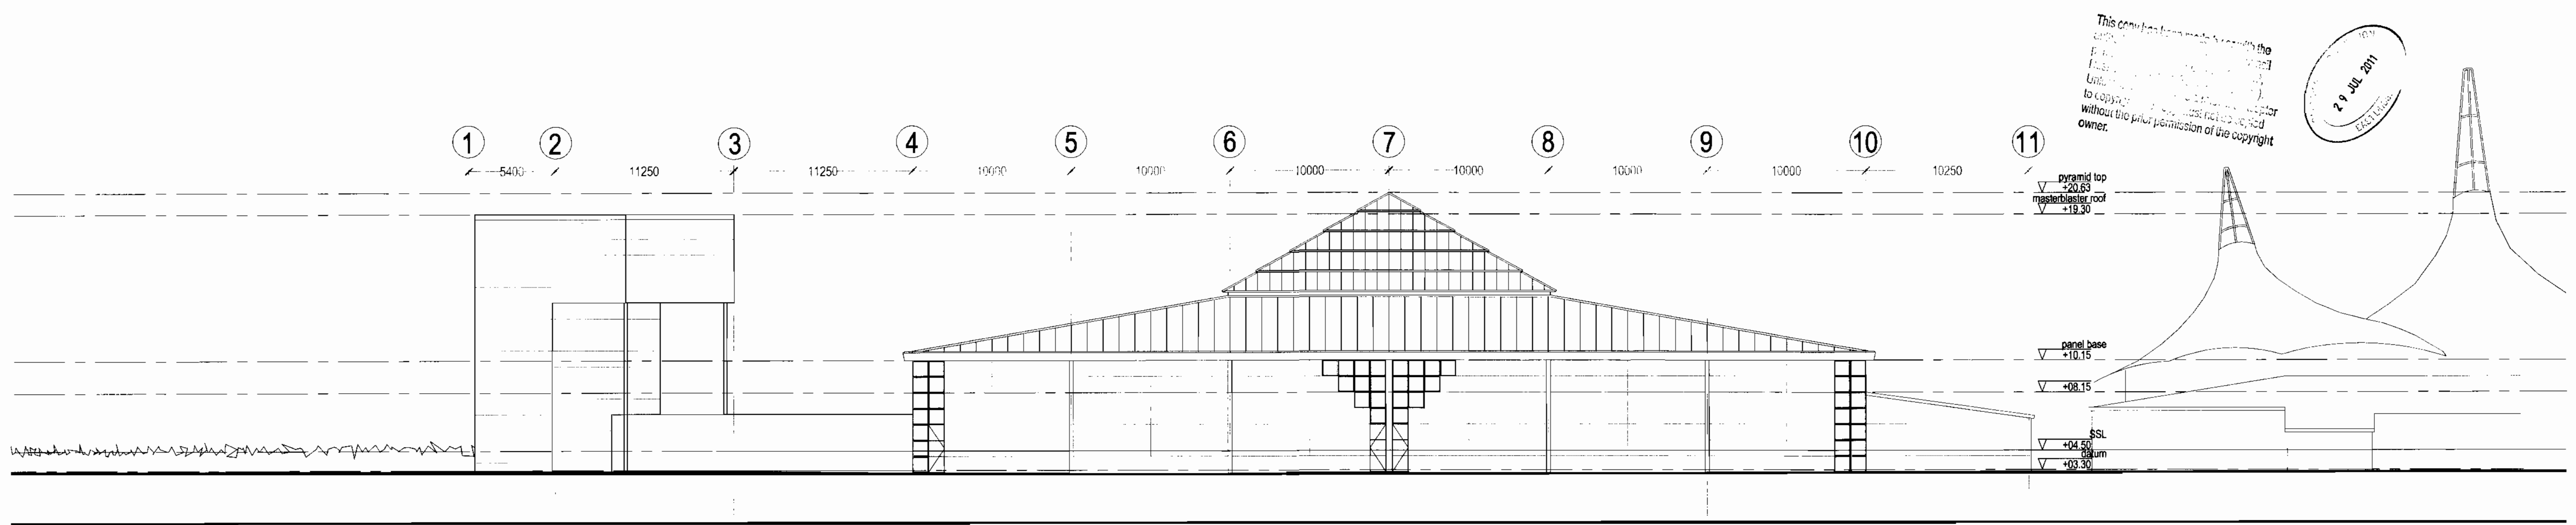

EXISTING WEST ELEVATION

S / 0 9 0 / 1 3 9 8 / 1 1

PLANNING