


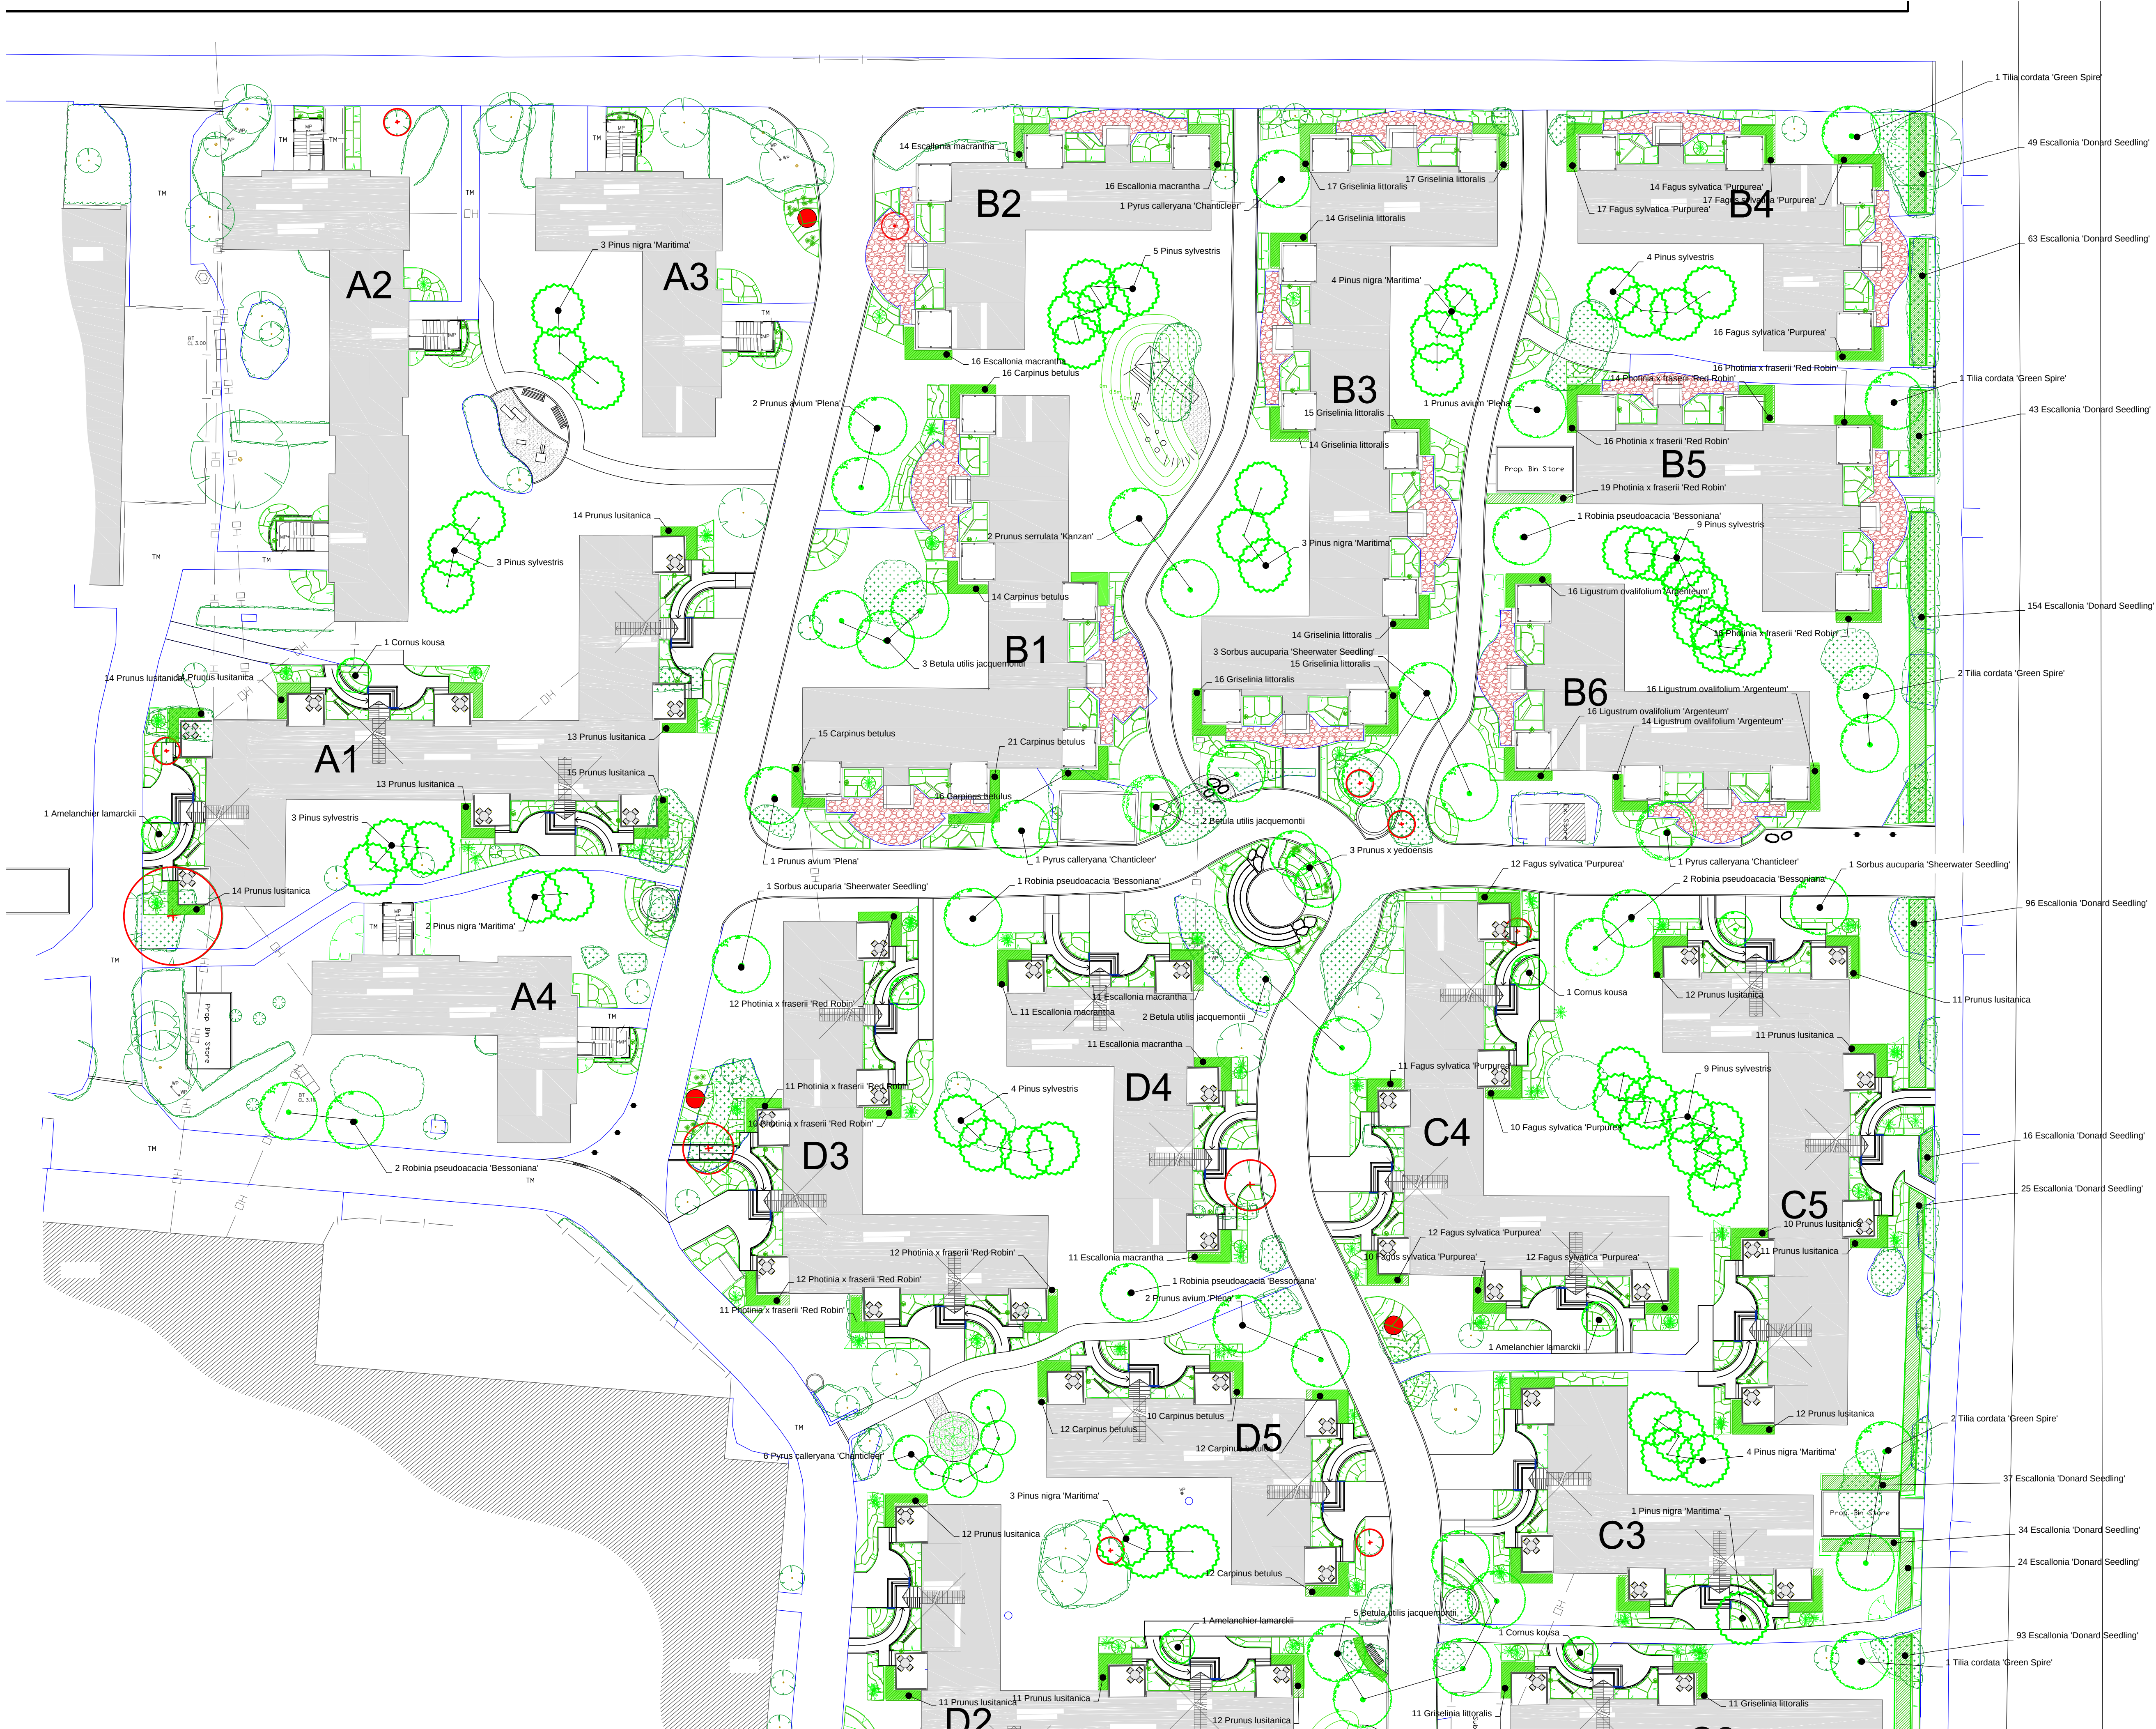

N

The copyright of this drawing belongs to Swan Paul Partnership Ltd and must not be issued, altered or copied without written consent from the practice. The drawing may be scaled but in preference use dimensions if shown and in the event of doubt consult Swan Paul Partnership Ltd

KEY

- Mown grass
- Proposed shrub beds - Note all new shrub beds to be edged with a pressure treated timber edge.
- Existing shrub beds retained & planting refurbished (see planting plans)
- Existing shrub beds removed
- Feature landscaping area (eg boulders/ sleepers and planting)
- New hedge
- Proposed Specimen shrubs
- Proposed trees
- Proposed conifer trees on low mounding as privacy shelter belts
- Existing tree retained
- Existing tree removed

Revisions

INSPIRED **IP**
PARTNERSHIP LIMITED

SWAN PAUL
PARTNERSHIP LTD
CHARTERED LANDSCAPE ARCHITECTS

4 Charlfield House Castle Street Taunton TA1 4AS
tel: (01823) 282971
email: info@swanpaul.co.uk
www.swanpaul.co.uk

CLIENT: Butlins

PROJECT: Skegness Refurbishment

TITLE: Hard Landscaping & Setting Out
Drawing 1 of 2

Scale 1:250 at A1 Date 23.09.2015 Drawing 1926.104.1 Rev -