


NOTE:
FOR ALL HARD AND SOFT LANDSCAPE SEE CLEWS LANDSCAPE ARCHITECTS DRAWING PACKAGE.


NOTE:
THIS DRAWING IS PROVIDED FOR RIDE LAYOUT COORDINATION AS A GENERAL ARRANGEMENT PLAN ONLY, FOR DETAIL TO REFER TO INSPIRED PARTNERSHIP DETAILED DRAWING PACKAGE

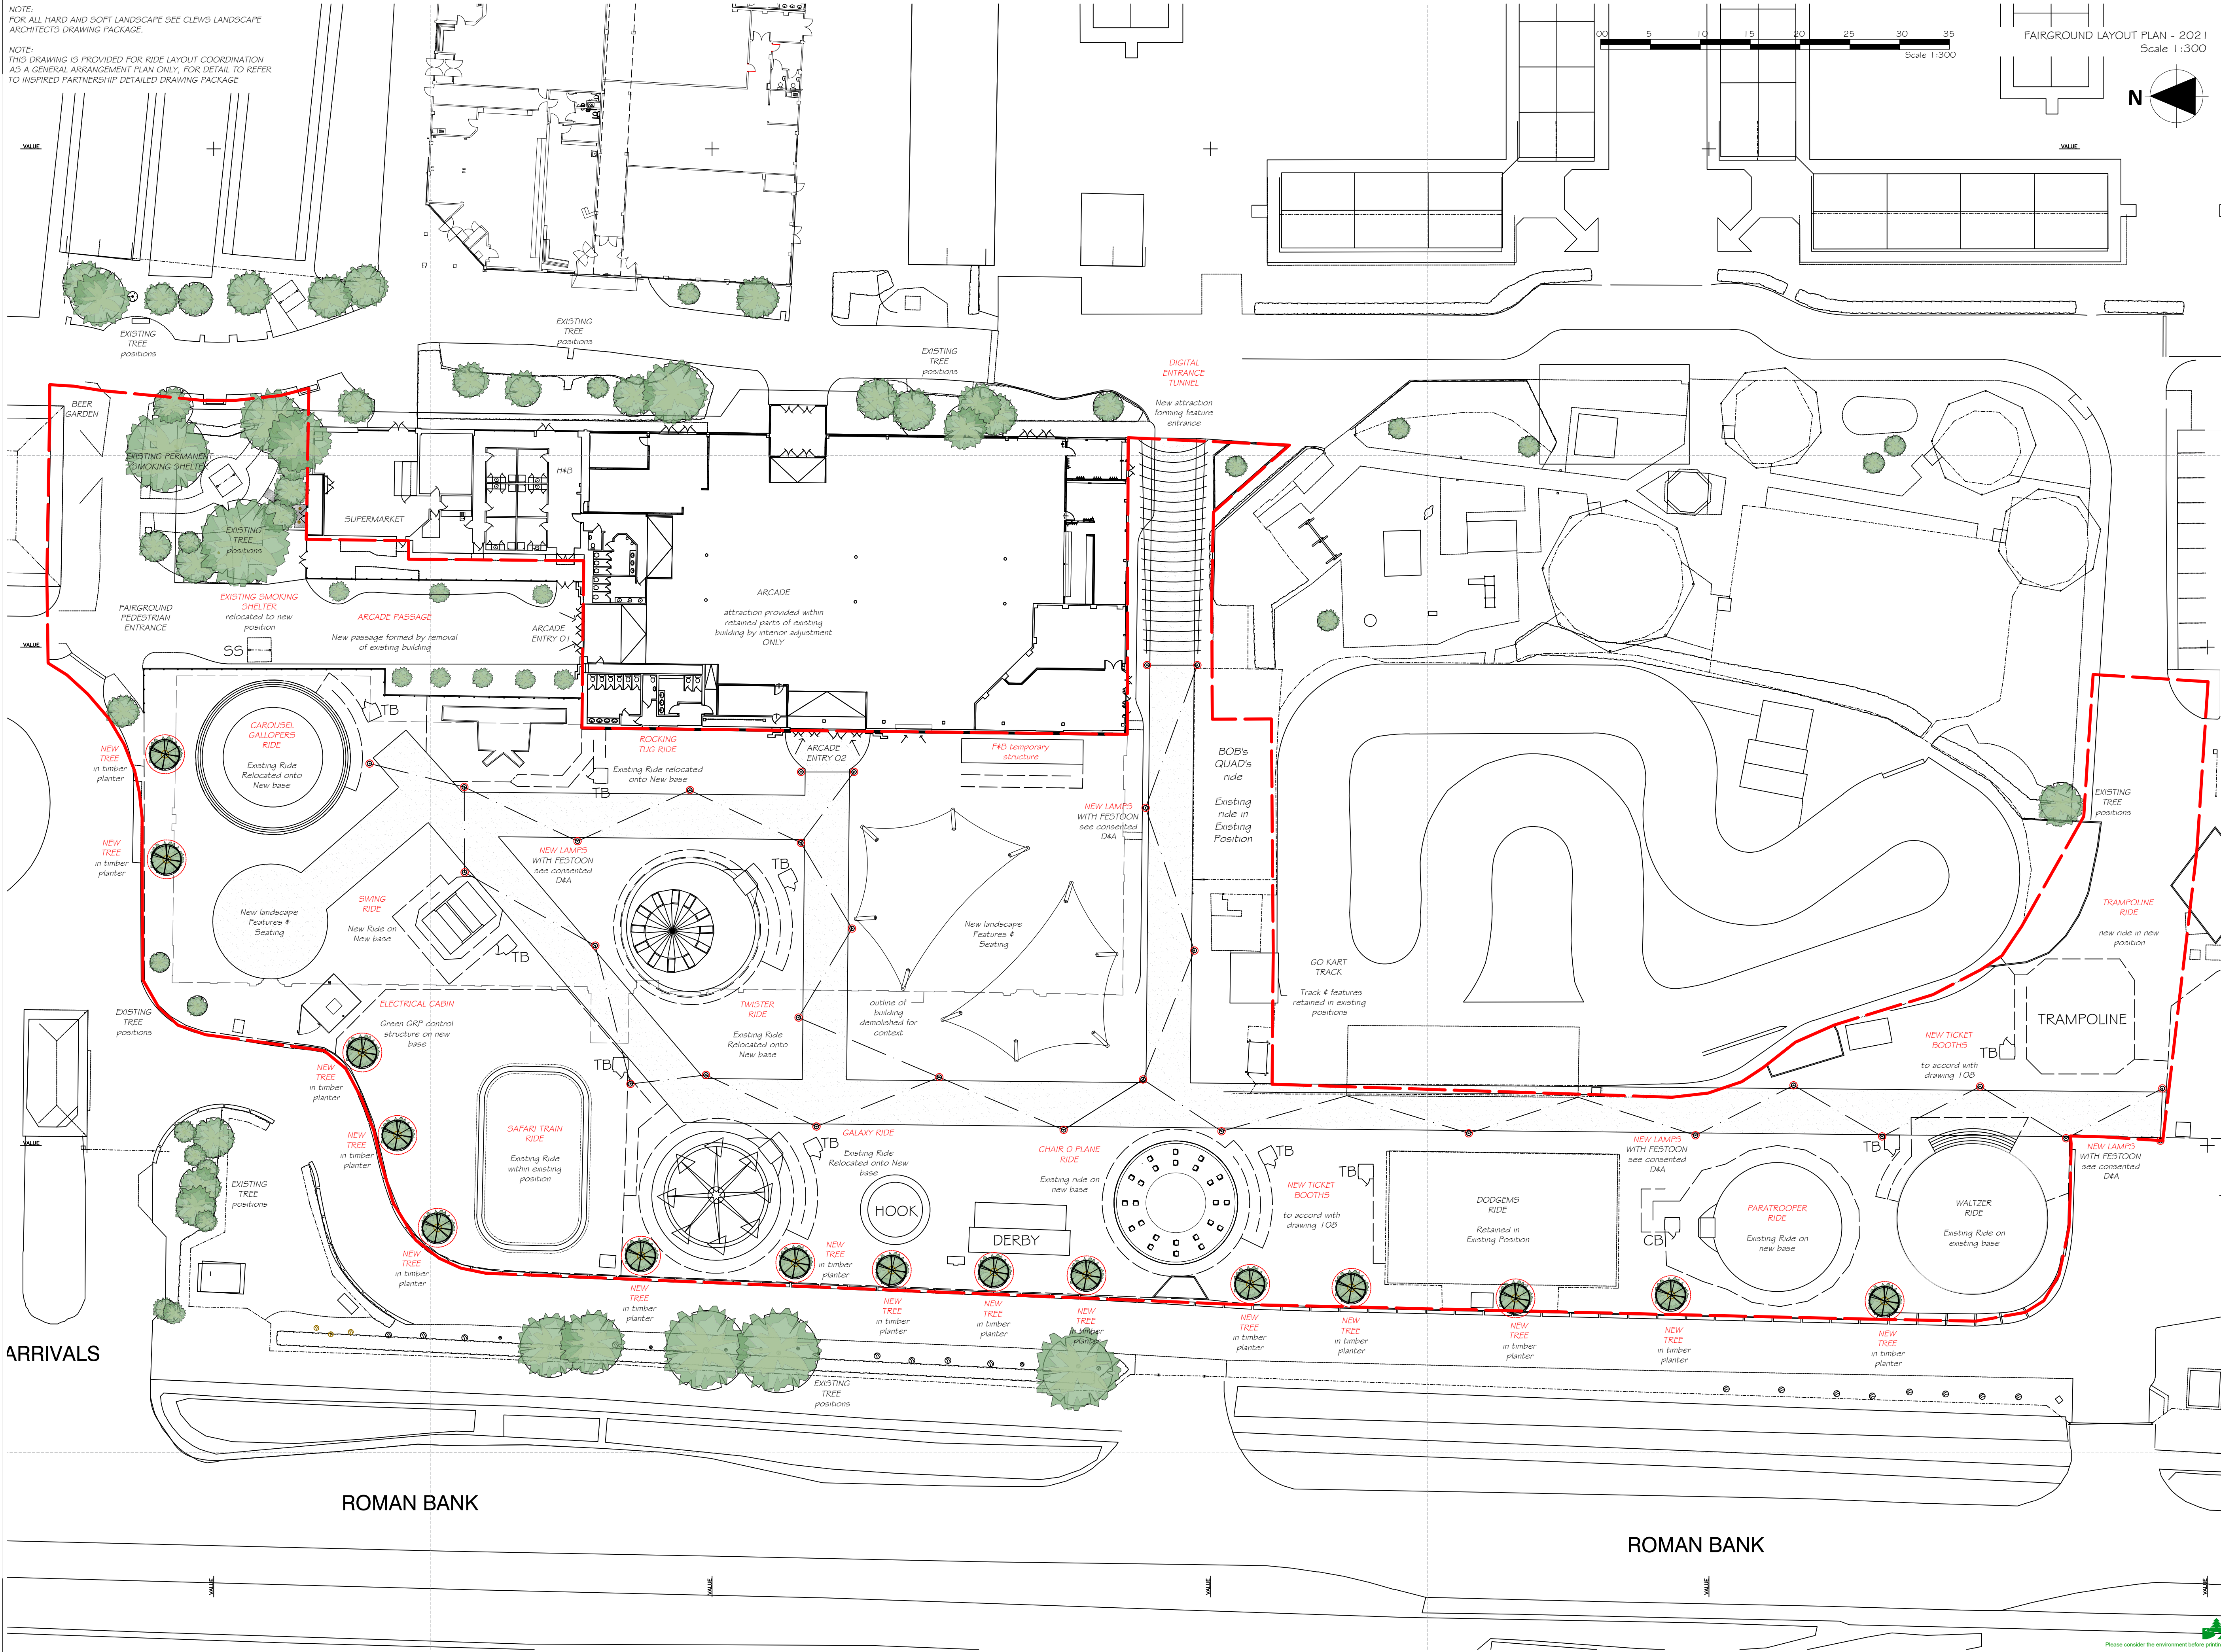

ARRIVALS

ROMAN BANK

ROMAN BANK

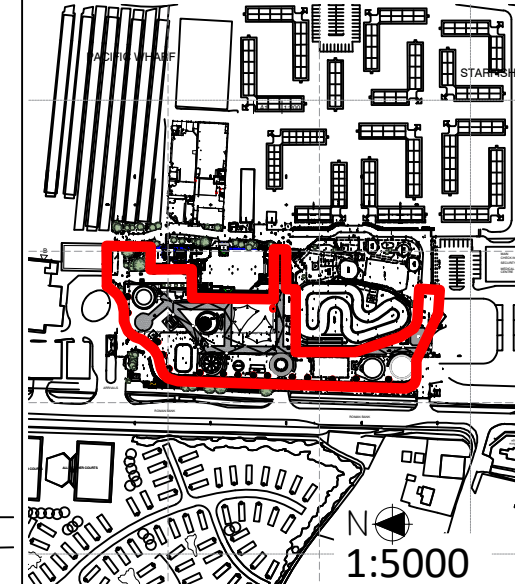

- ☐ AS BUILT DRAWING
- ☐ LICENSING
- ☐ SURVEY
- ☐ CONSTRUCTION ISSUE
- ☒ TENDER ISSUE
- ☐ BUILDING REGULATIONS
- ☒ LPA SUBMISSION
- ☐ LPA PRE-APP DRAWING
- ☐ FEASIBILITY DRAWING
- ☐ CLIENT APPROVAL
- ☐ REVISION

Rev	Date	Description
01	6/1/0	preliminary
02	6/1/0	update WIP
03	7/1/0	update WIP
04	7/1/0	update WIP
05	8/1/0	tender preparation
06	8/1/0	TENDER
07	8/1/0	update for LPA app'
08	08/10/21	update to 2021 FG layout

Relevant Areas:

Customer BRAND:



Project:
NEW FAIRGROUND & ARCADE DEVELOPMENT

Client:
BUTLINS RESORT
ROMAN BANK
SKEGNESS
PE25 1NJ



Drawn: JD Approved: SEPT 2021
Scale: 1:300 @ A1 PRINT SIZE

Sheet Description:
NEW ARCADE BUILDING & FAIRGROUND LAYOUT GA

Sheet Number:
IPL18_131.G2_104

Issue:
08-LPA